




Note: Elevations along Railroad are on top of the South rail.

Scale - 1" = 50'
O = Iron Pipe

Note: 6" H.P. Gas Main along West side of Wright Street. For exact location contact: Wisconsin Southern Gas Company Delavan, Wisconsin 53115

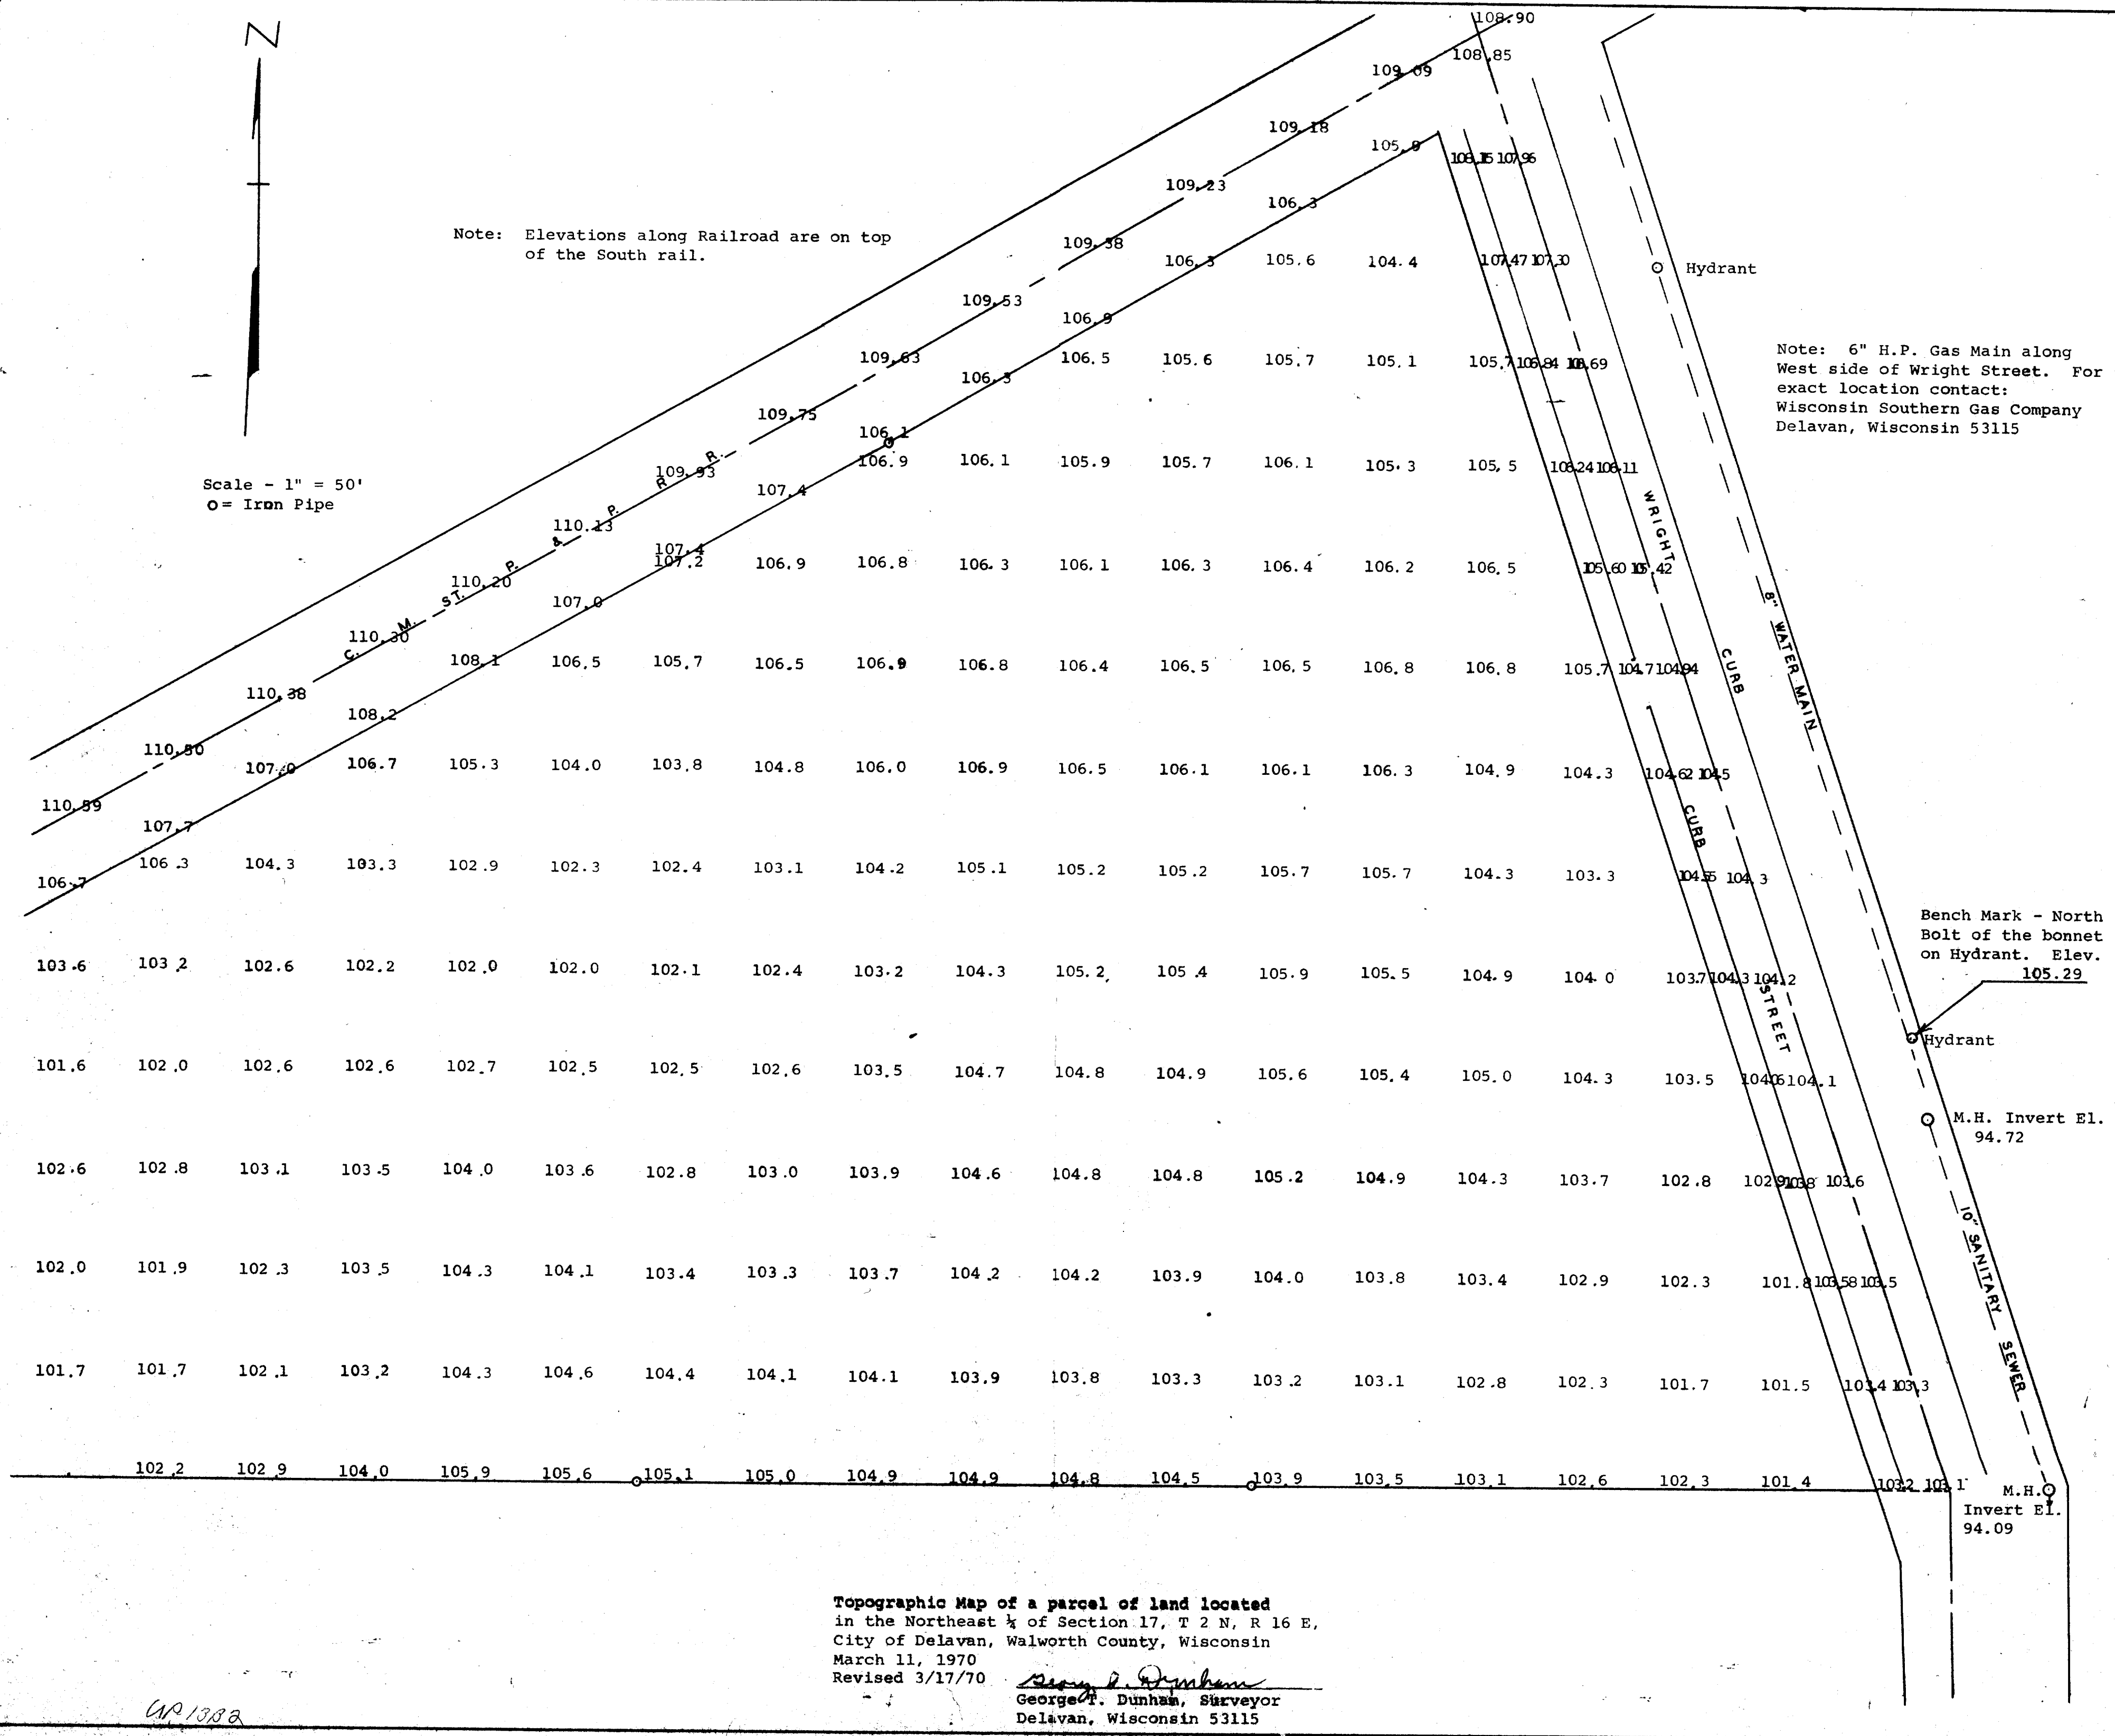

Topographic Map of a parcel of land located
in the Northeast 1/4 of Section 17, T 2 N, R 16 E,
City of Delavan, Walworth County, Wisconsin
March 11, 1970
Revised 3/17/70
George F. Dunham, Surveyor
Delavan, Wisconsin 53115

UP 1388

UP 1388 = (Top Map)