


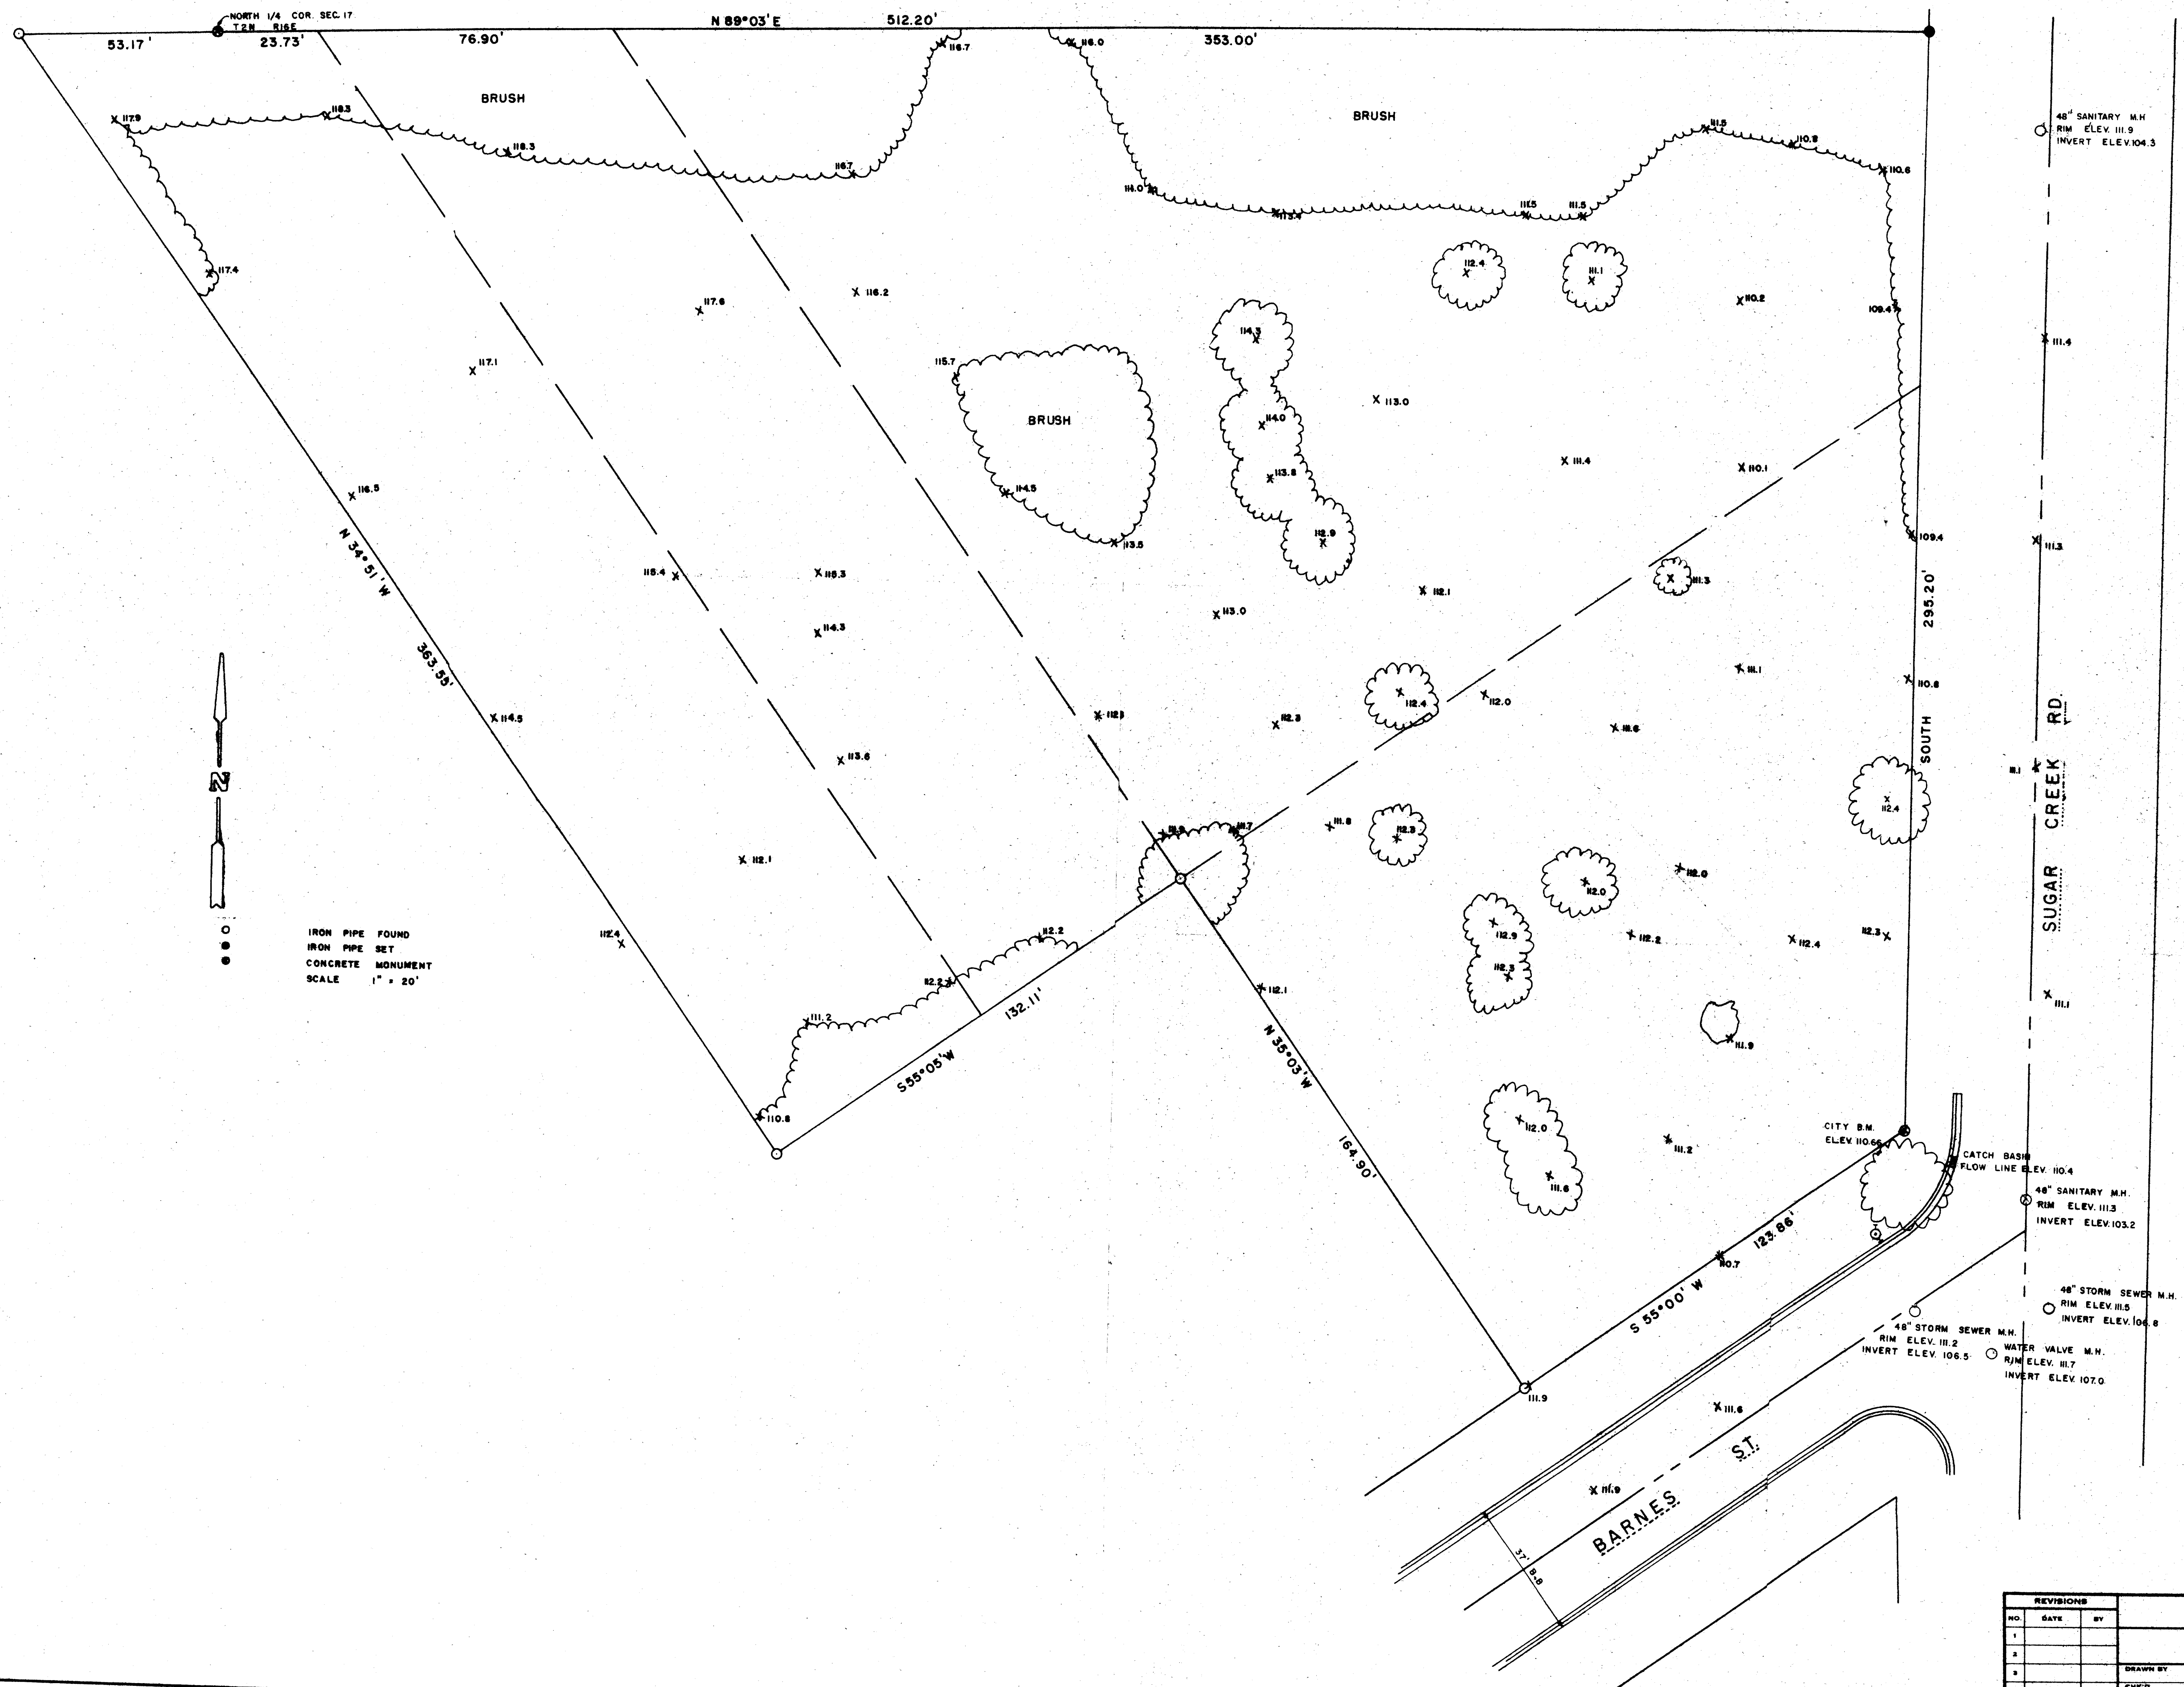

REVISIONS					
NO.	DATE	BY	SCALE	DRAWN BY	MATERIAL
1					
2					
3					
4					
5					
6					
7					
8					
9					
10					

165-71

