


GEORGE T. DUNHAM  
SURVEYING & SUBDIVIDING  
DELAVER, WISCONSIN

GENEVA

Bench Mark - Rim of  
Man Hole. Assumed  
Elevation = 100.00  
F. L. of Sanitary  
Sewer = 88.2

STREET

N

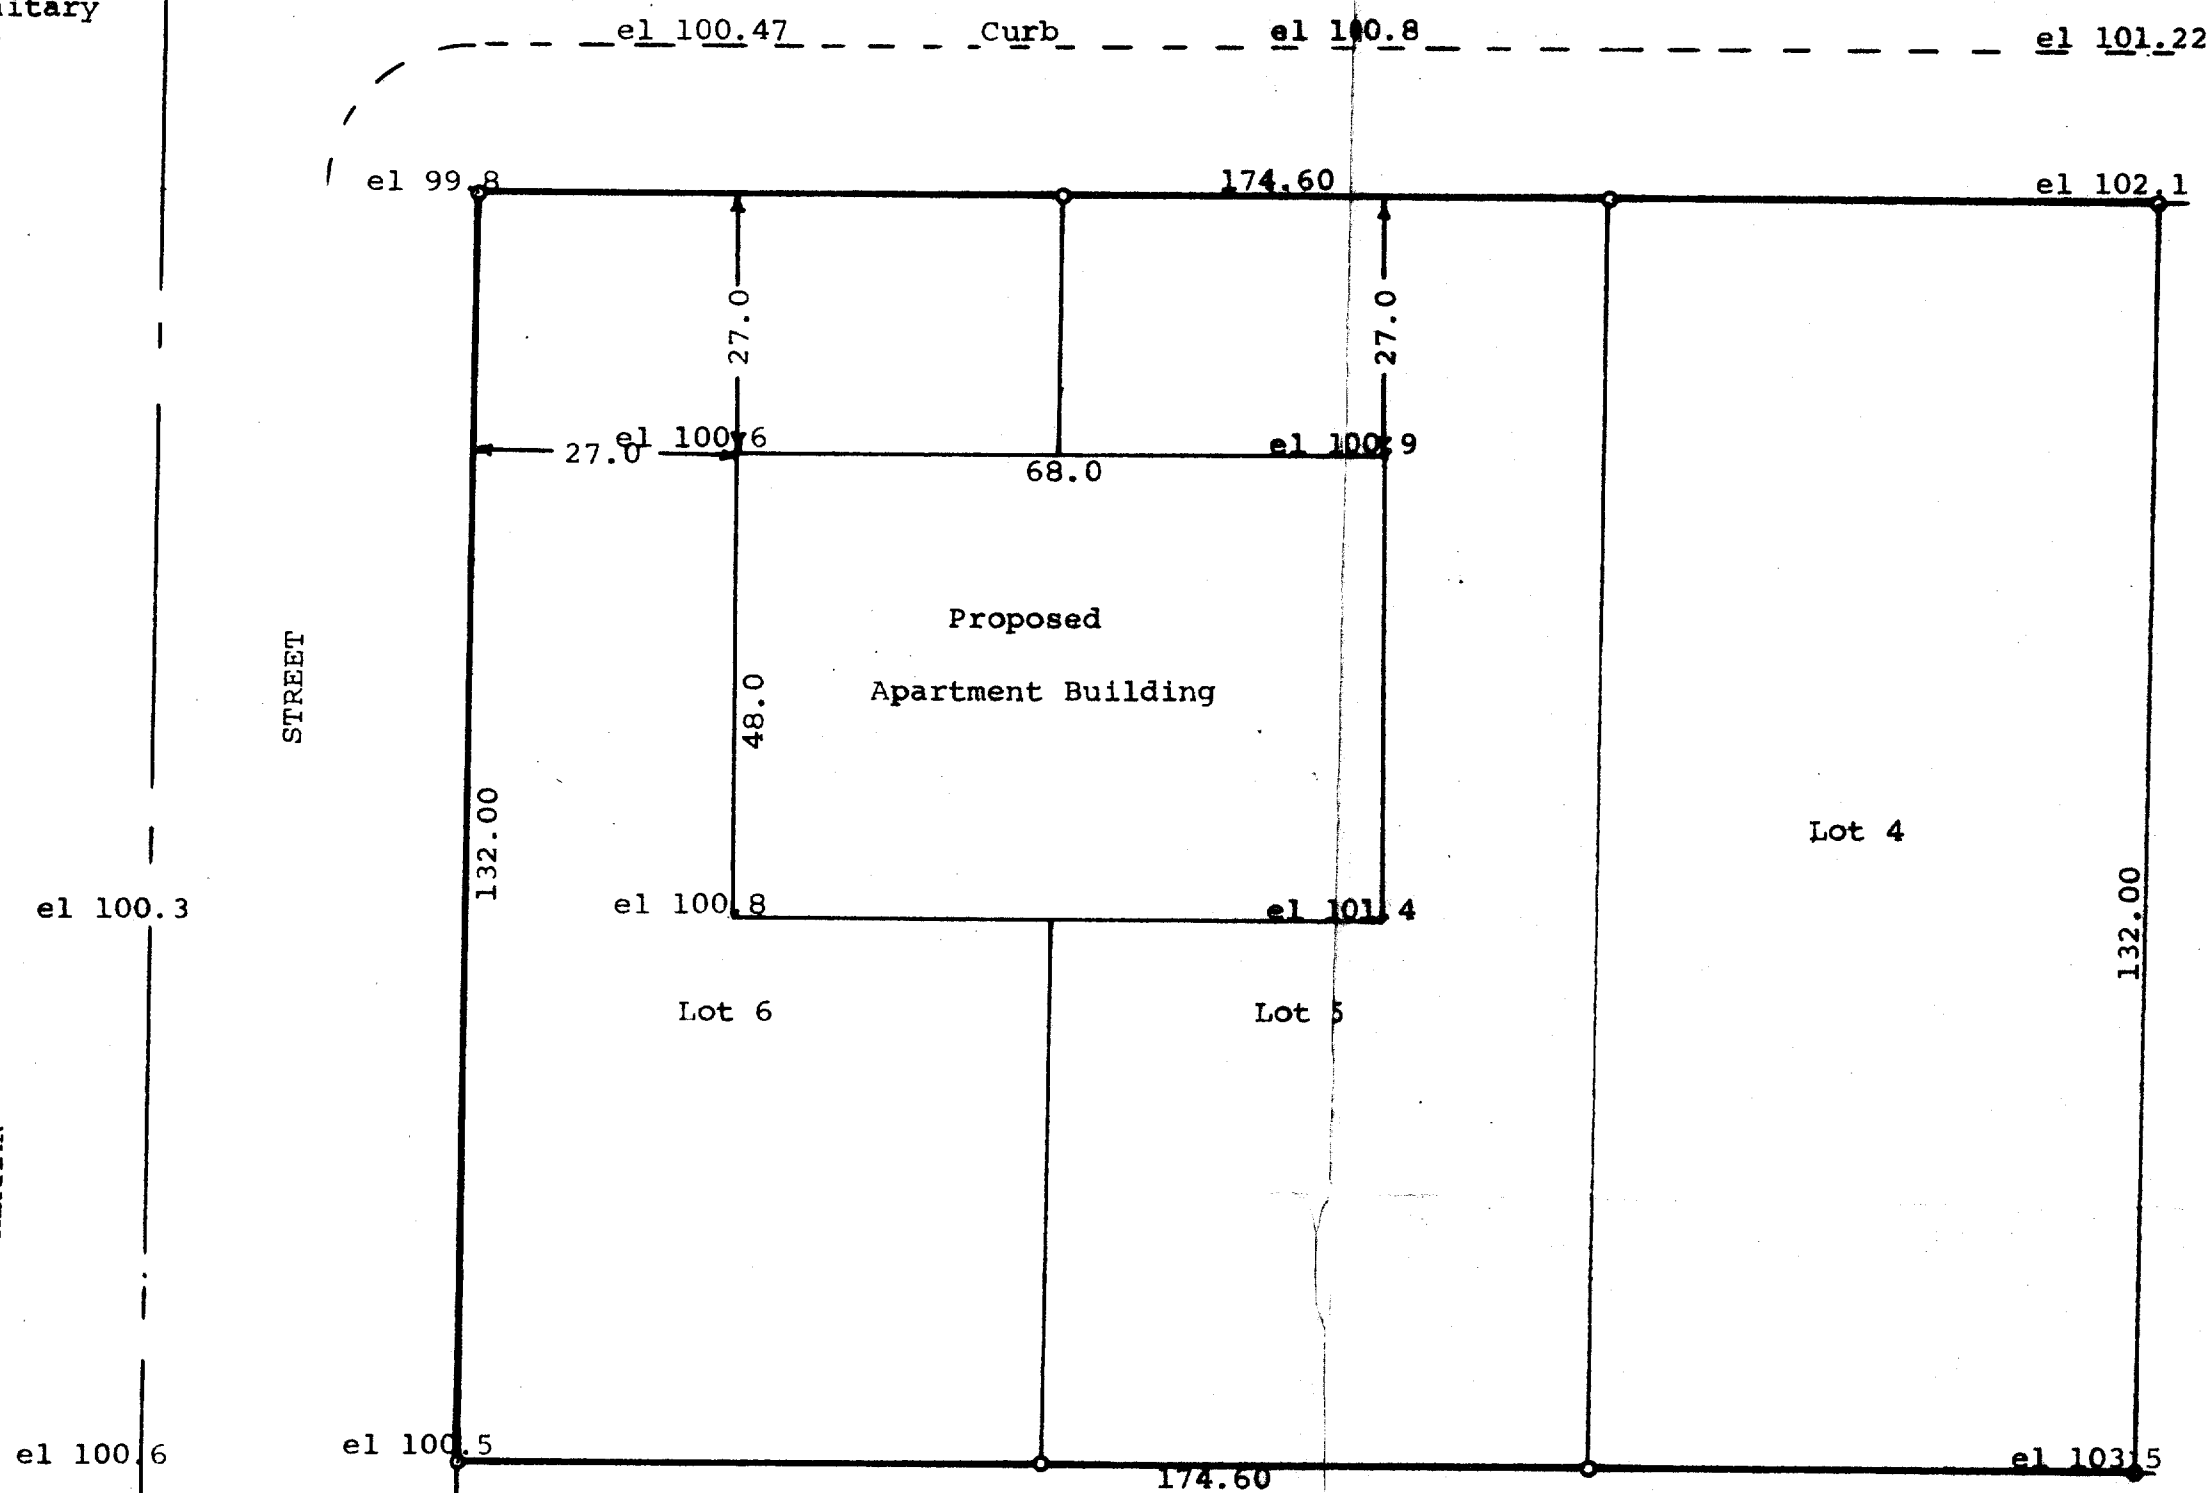

Scale - 1" = 20'  
o = Iron Pipe

STATE OF WISCONSIN)  
COUNTY OF WALWORTH) SS

I, George T. Dunham, Surveyor, certify that I have surveyed  
the property described as follows,

Lots 4, 5, & 6 in Block 2 of Fairview Heights Addition, City  
of Delavan, Walworth County, Wisconsin,  
and that the above plat is an accurate survey and a true representation  
thereof and correctly shows the exterior boundary lines and location of  
the proposed apartment building to be built on said lots and the correct  
measurements thereof.  
August 8, 1972

*George T. Dunham*  
George T. Dunham, Surveyor

