


GEORGE T. DUNHAM
SURVEYING & SUBDIVIDING
DELAVER, WISCONSIN

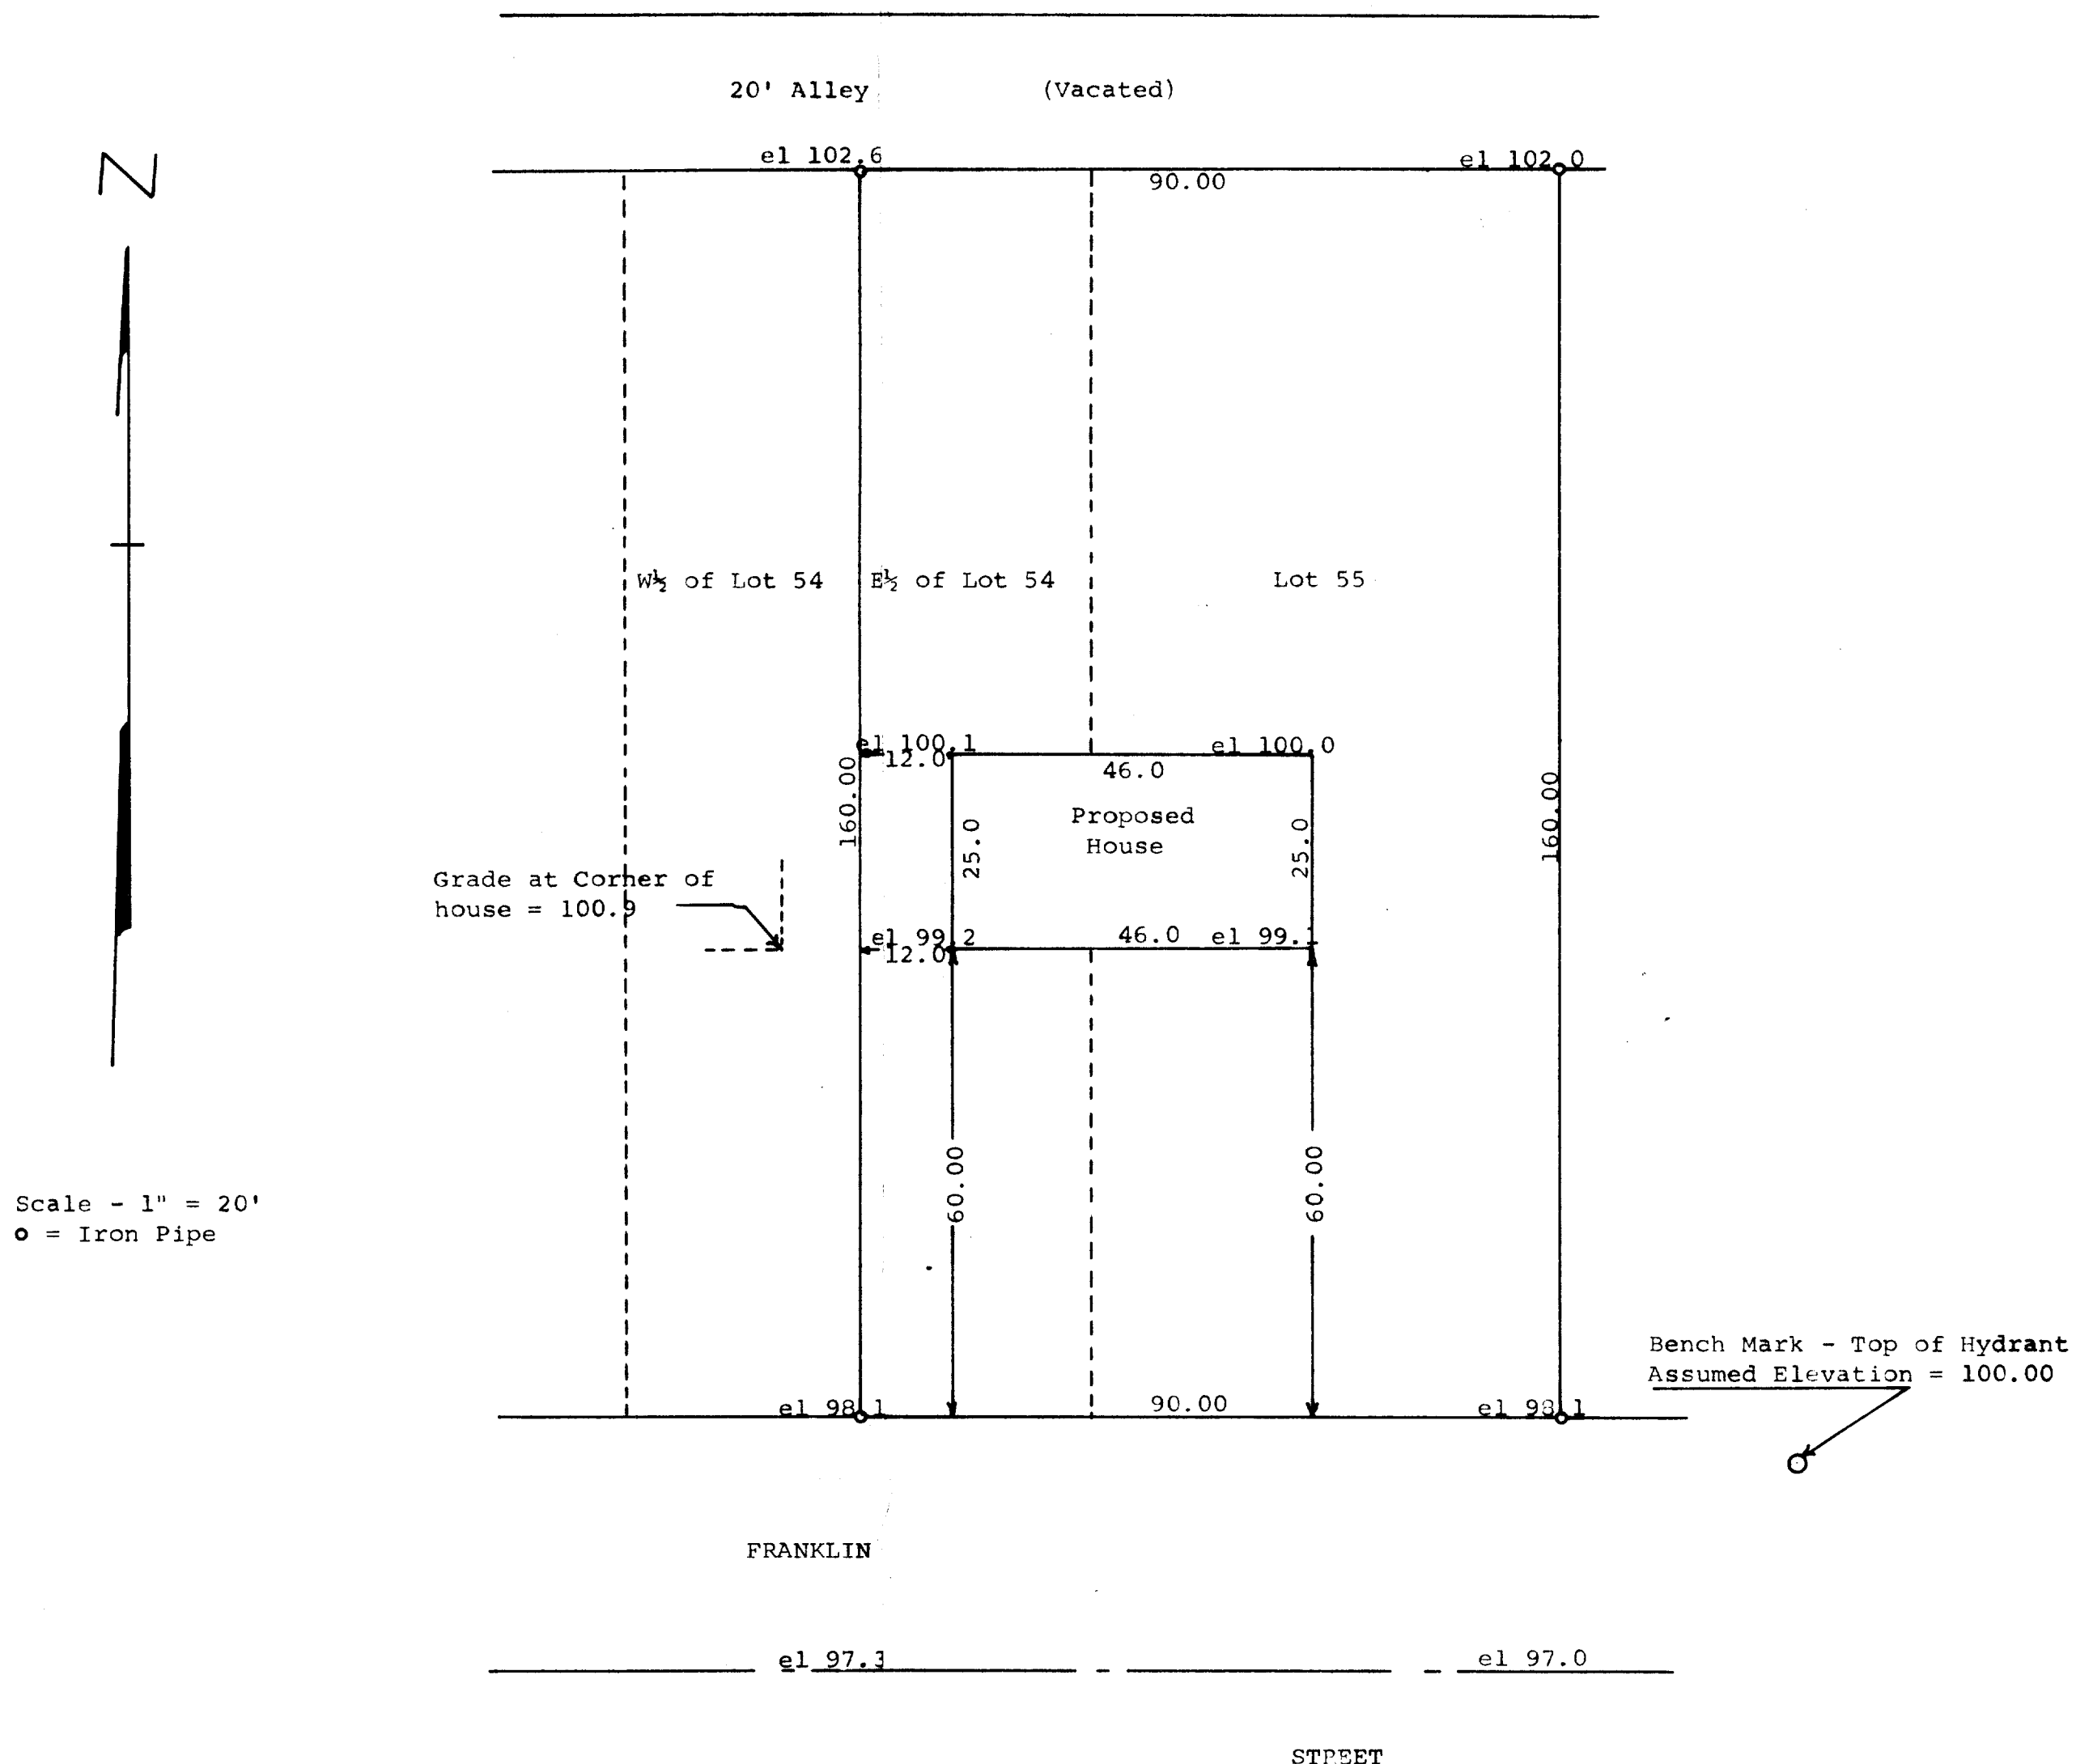

STATE OF WISCONSIN) SS
COUNTY OF WALWORTH)

I, George T. Dunham, Surveyor, certify that I have surveyed the property described as follows,

Lot 55 and the East $\frac{1}{2}$ of Lot 54 in Mar-Del Estates, a subdivision located in the City of Delaver, Walworth County, Wisconsin, and that the above plat is an accurate survey and a true representation thereof and correctly shows the exterior boundary lines and location of the proposed house to be built thereon and the correct measurements thereof.

December 7, 1971

George T. Dunham
George T. Dunham, Surveyor

