
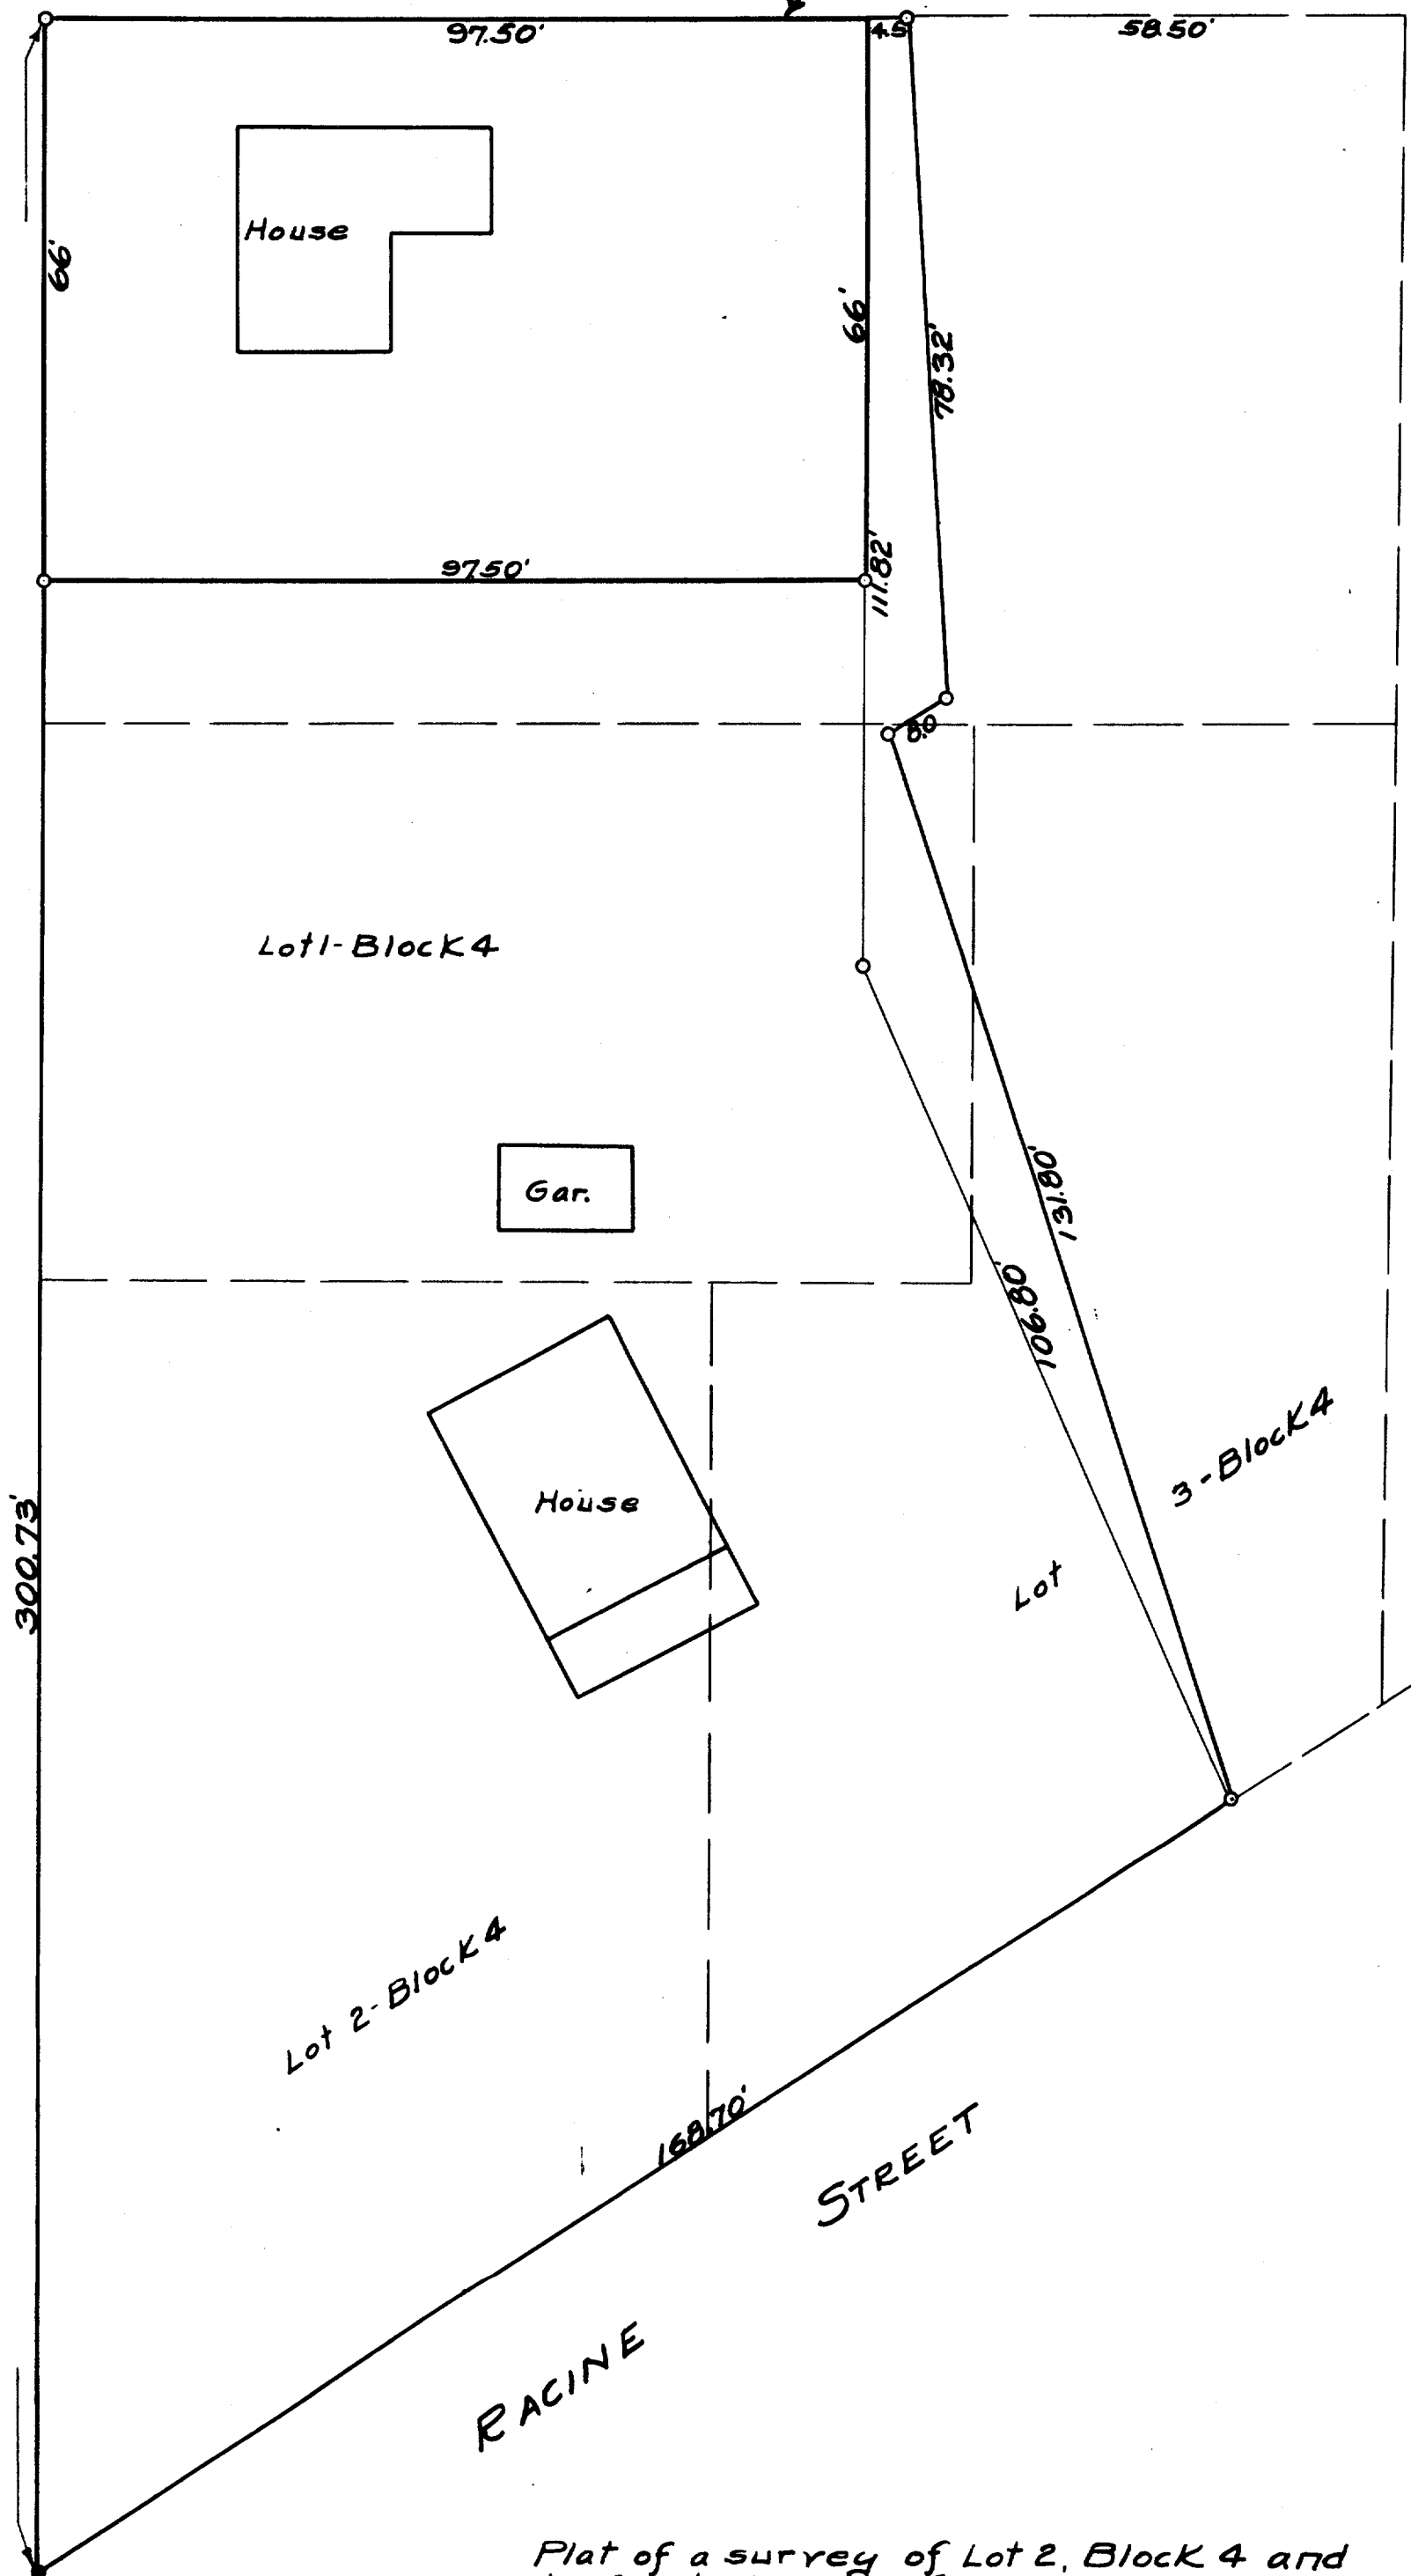


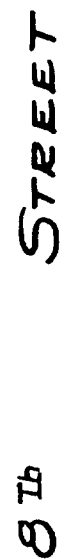

Plat of a survey of Lot 2, Block 4 and  
part of Lots 1 and 3 of Block 4, and part  
of Lot 11, Block 1 all of J.B. Derendorf's  
Addition to the City of Delavan, Wis.  
Scale 1" = 20 feet  
July 1935  
● - Conc. Monu.  
○ - Iron pipe  
Lloyd L. Jensen  
County Surveyor

July 4 1935  
Lloyd V. Jensen 2-4J<sup>✓</sup>  
 County Surveyor