



GEORGE T. DUNHAM
SURVEYING & SUBDIVIDING
DELAVER, WISCONSIN

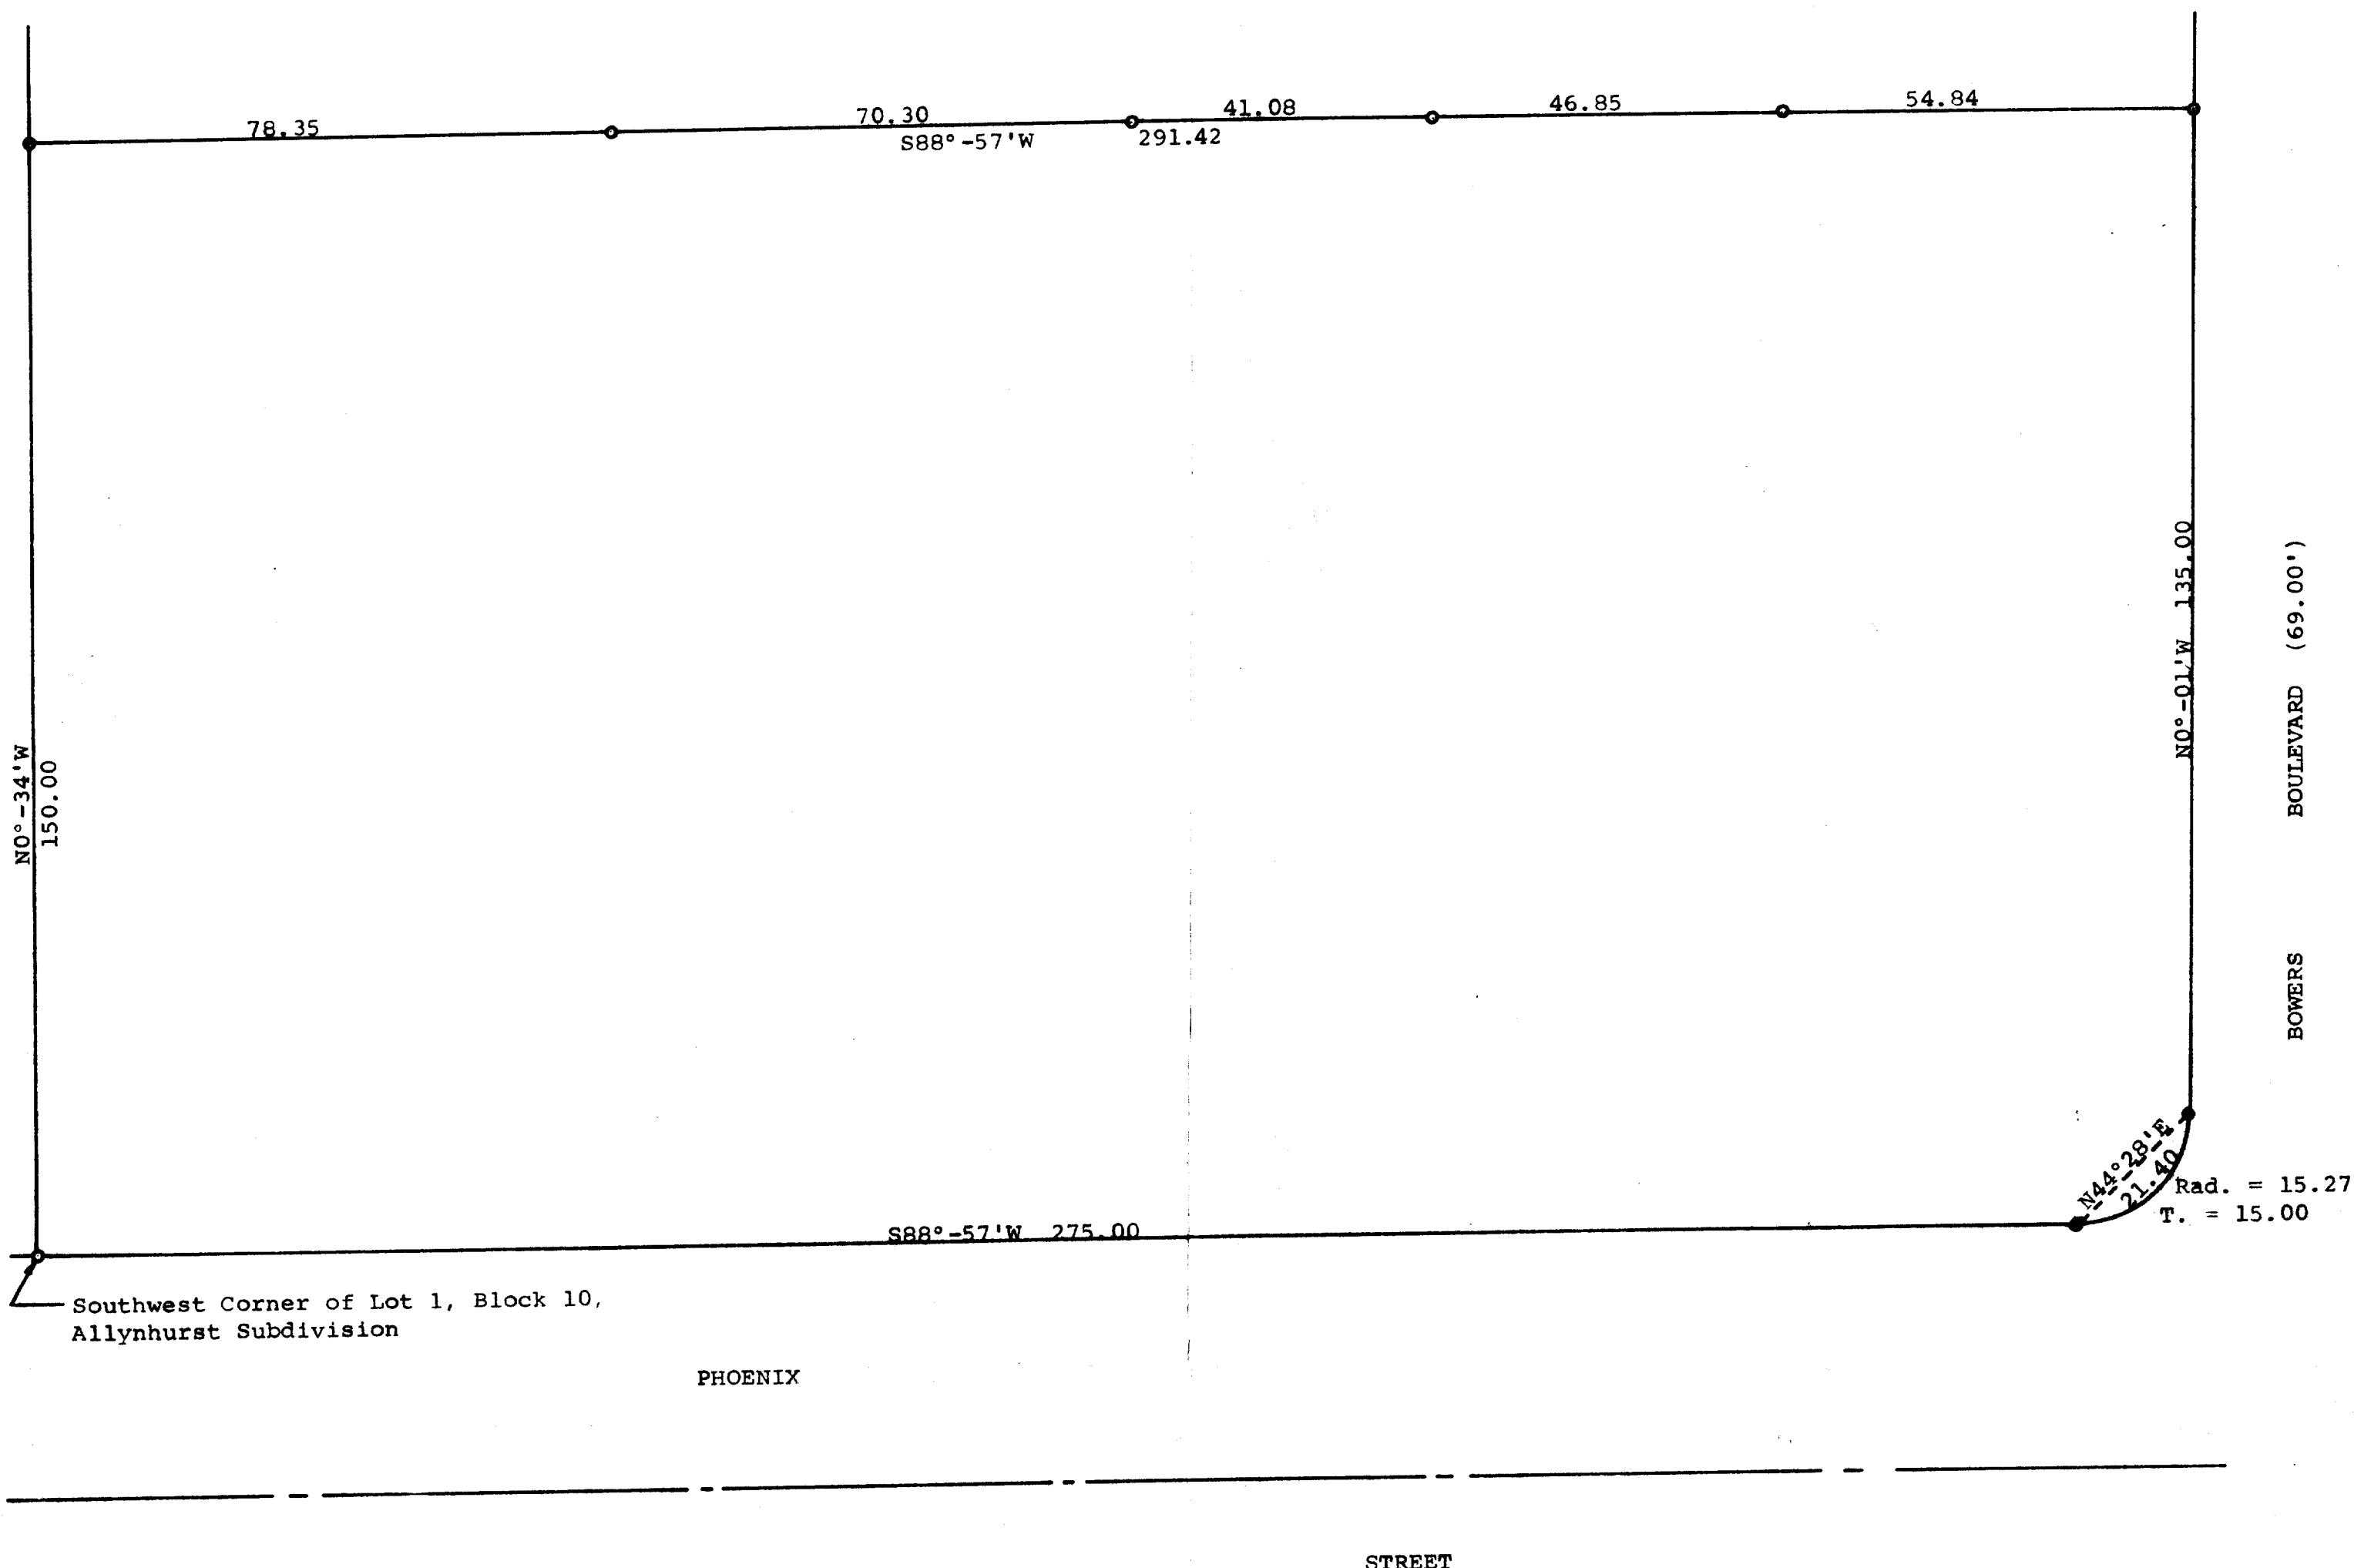

Plat of survey of a parcel of land described as follows,
The South 150.00 feet of Lot 1 in Block 10 of Allynhurst Subdivision,
located in Sections 17 & 20, T 2 N, R 16 E, City of Delavan, Walworth
County, Wisconsin.
May 8, 1975

George T. Dunham
George T. Dunham, Surveyor

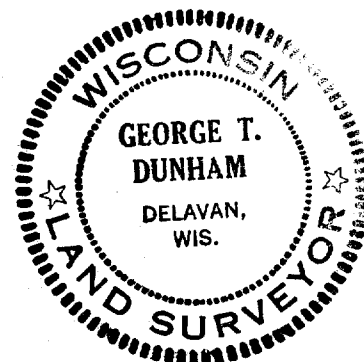

Scale - 1" = 20'
● = Concrete Monument
○ = Iron Pipe