


GEORGE T. DUNHAM
SURVEYING & SUBDIVIDING
DELAVAN, WISCONSIN

SOUTH SECOND


STREET

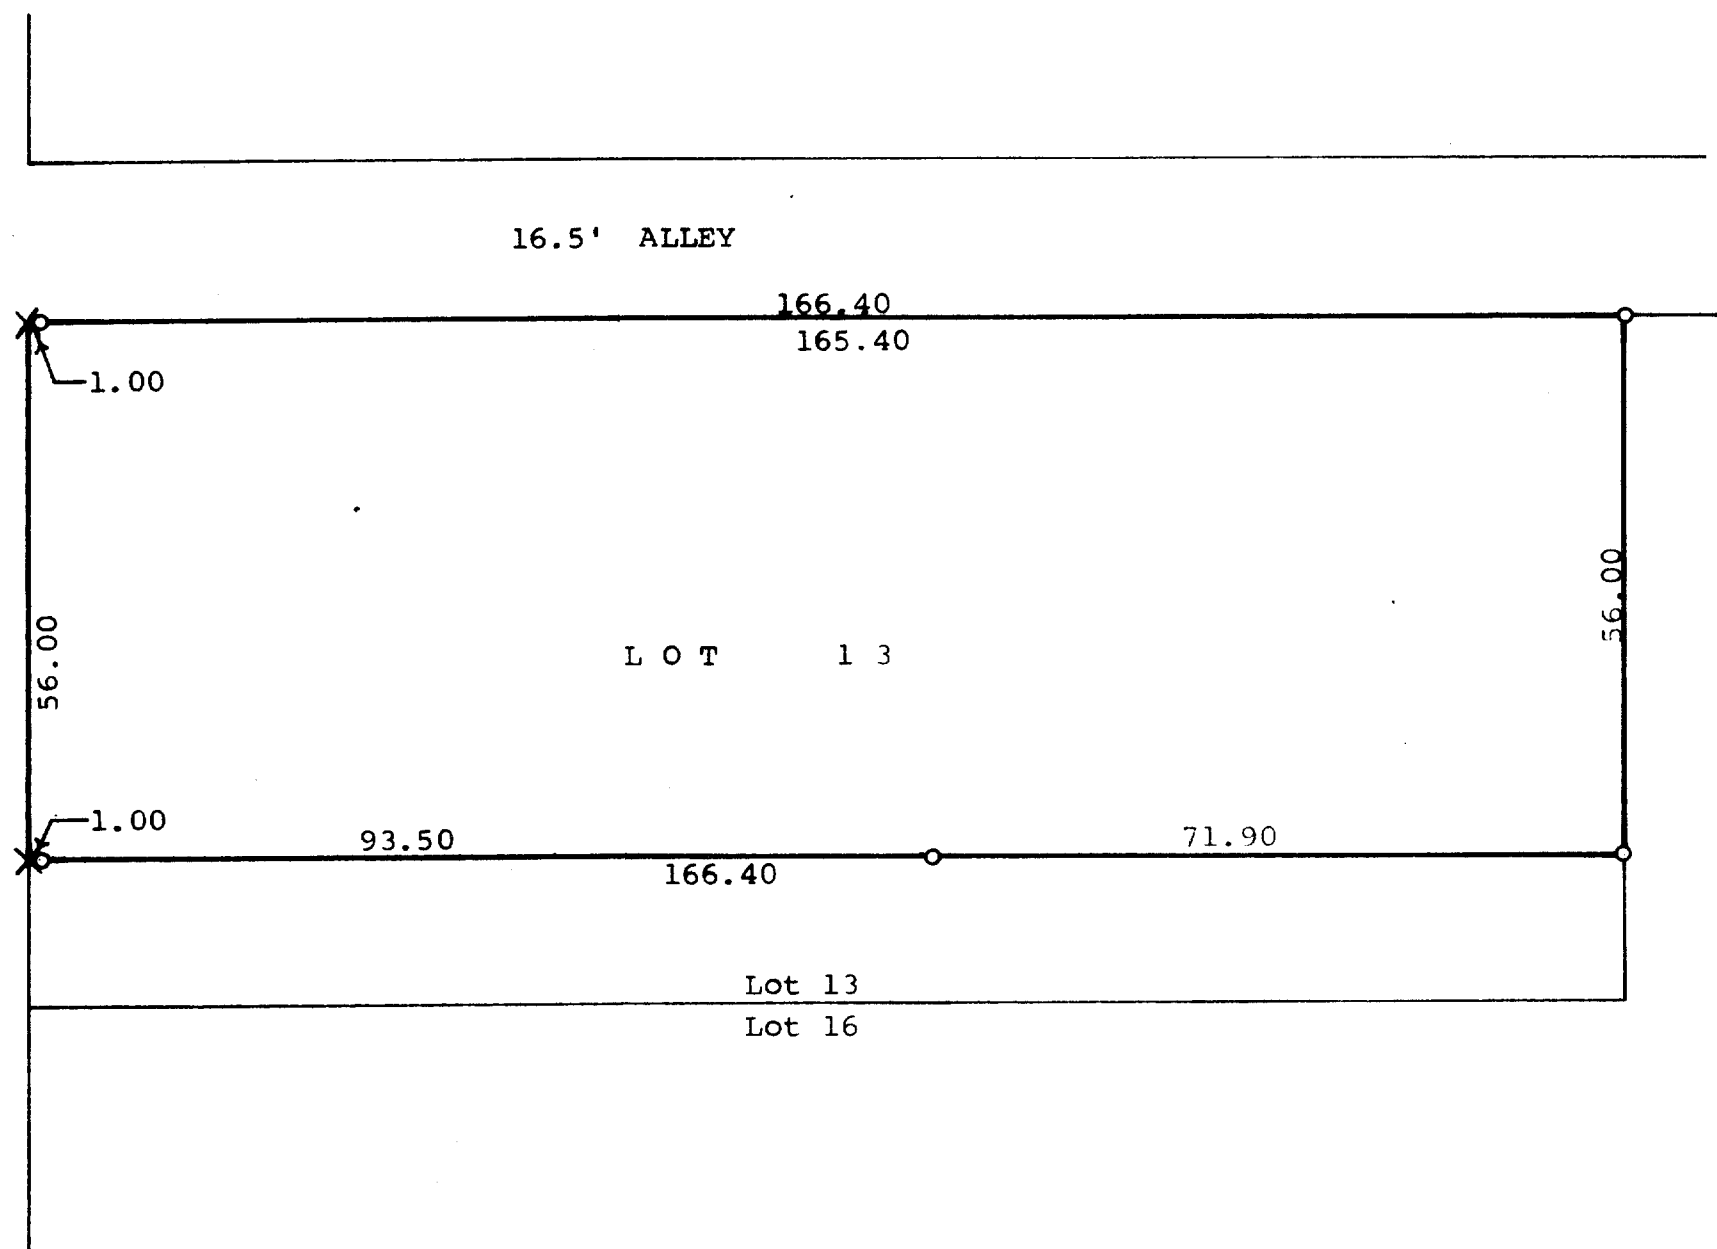

Scale - 1" = 20'
O = Iron Pipe
X = Cross in concrete

Plat of survey of property described as follows:
The North 56.00 feet of Lot 13, Block 12 of the Original
Plat of the Village (now City) of Delavan, Walworth County,
Wisconsin.
November 19, 1975

George T. Dunham
George T. Dunham, Surveyor

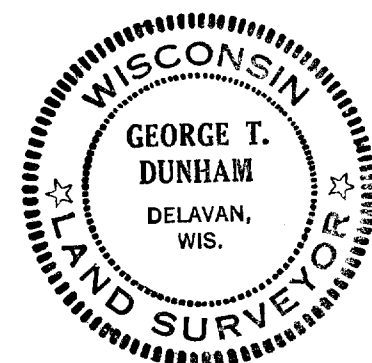

2-515