


SWAMP

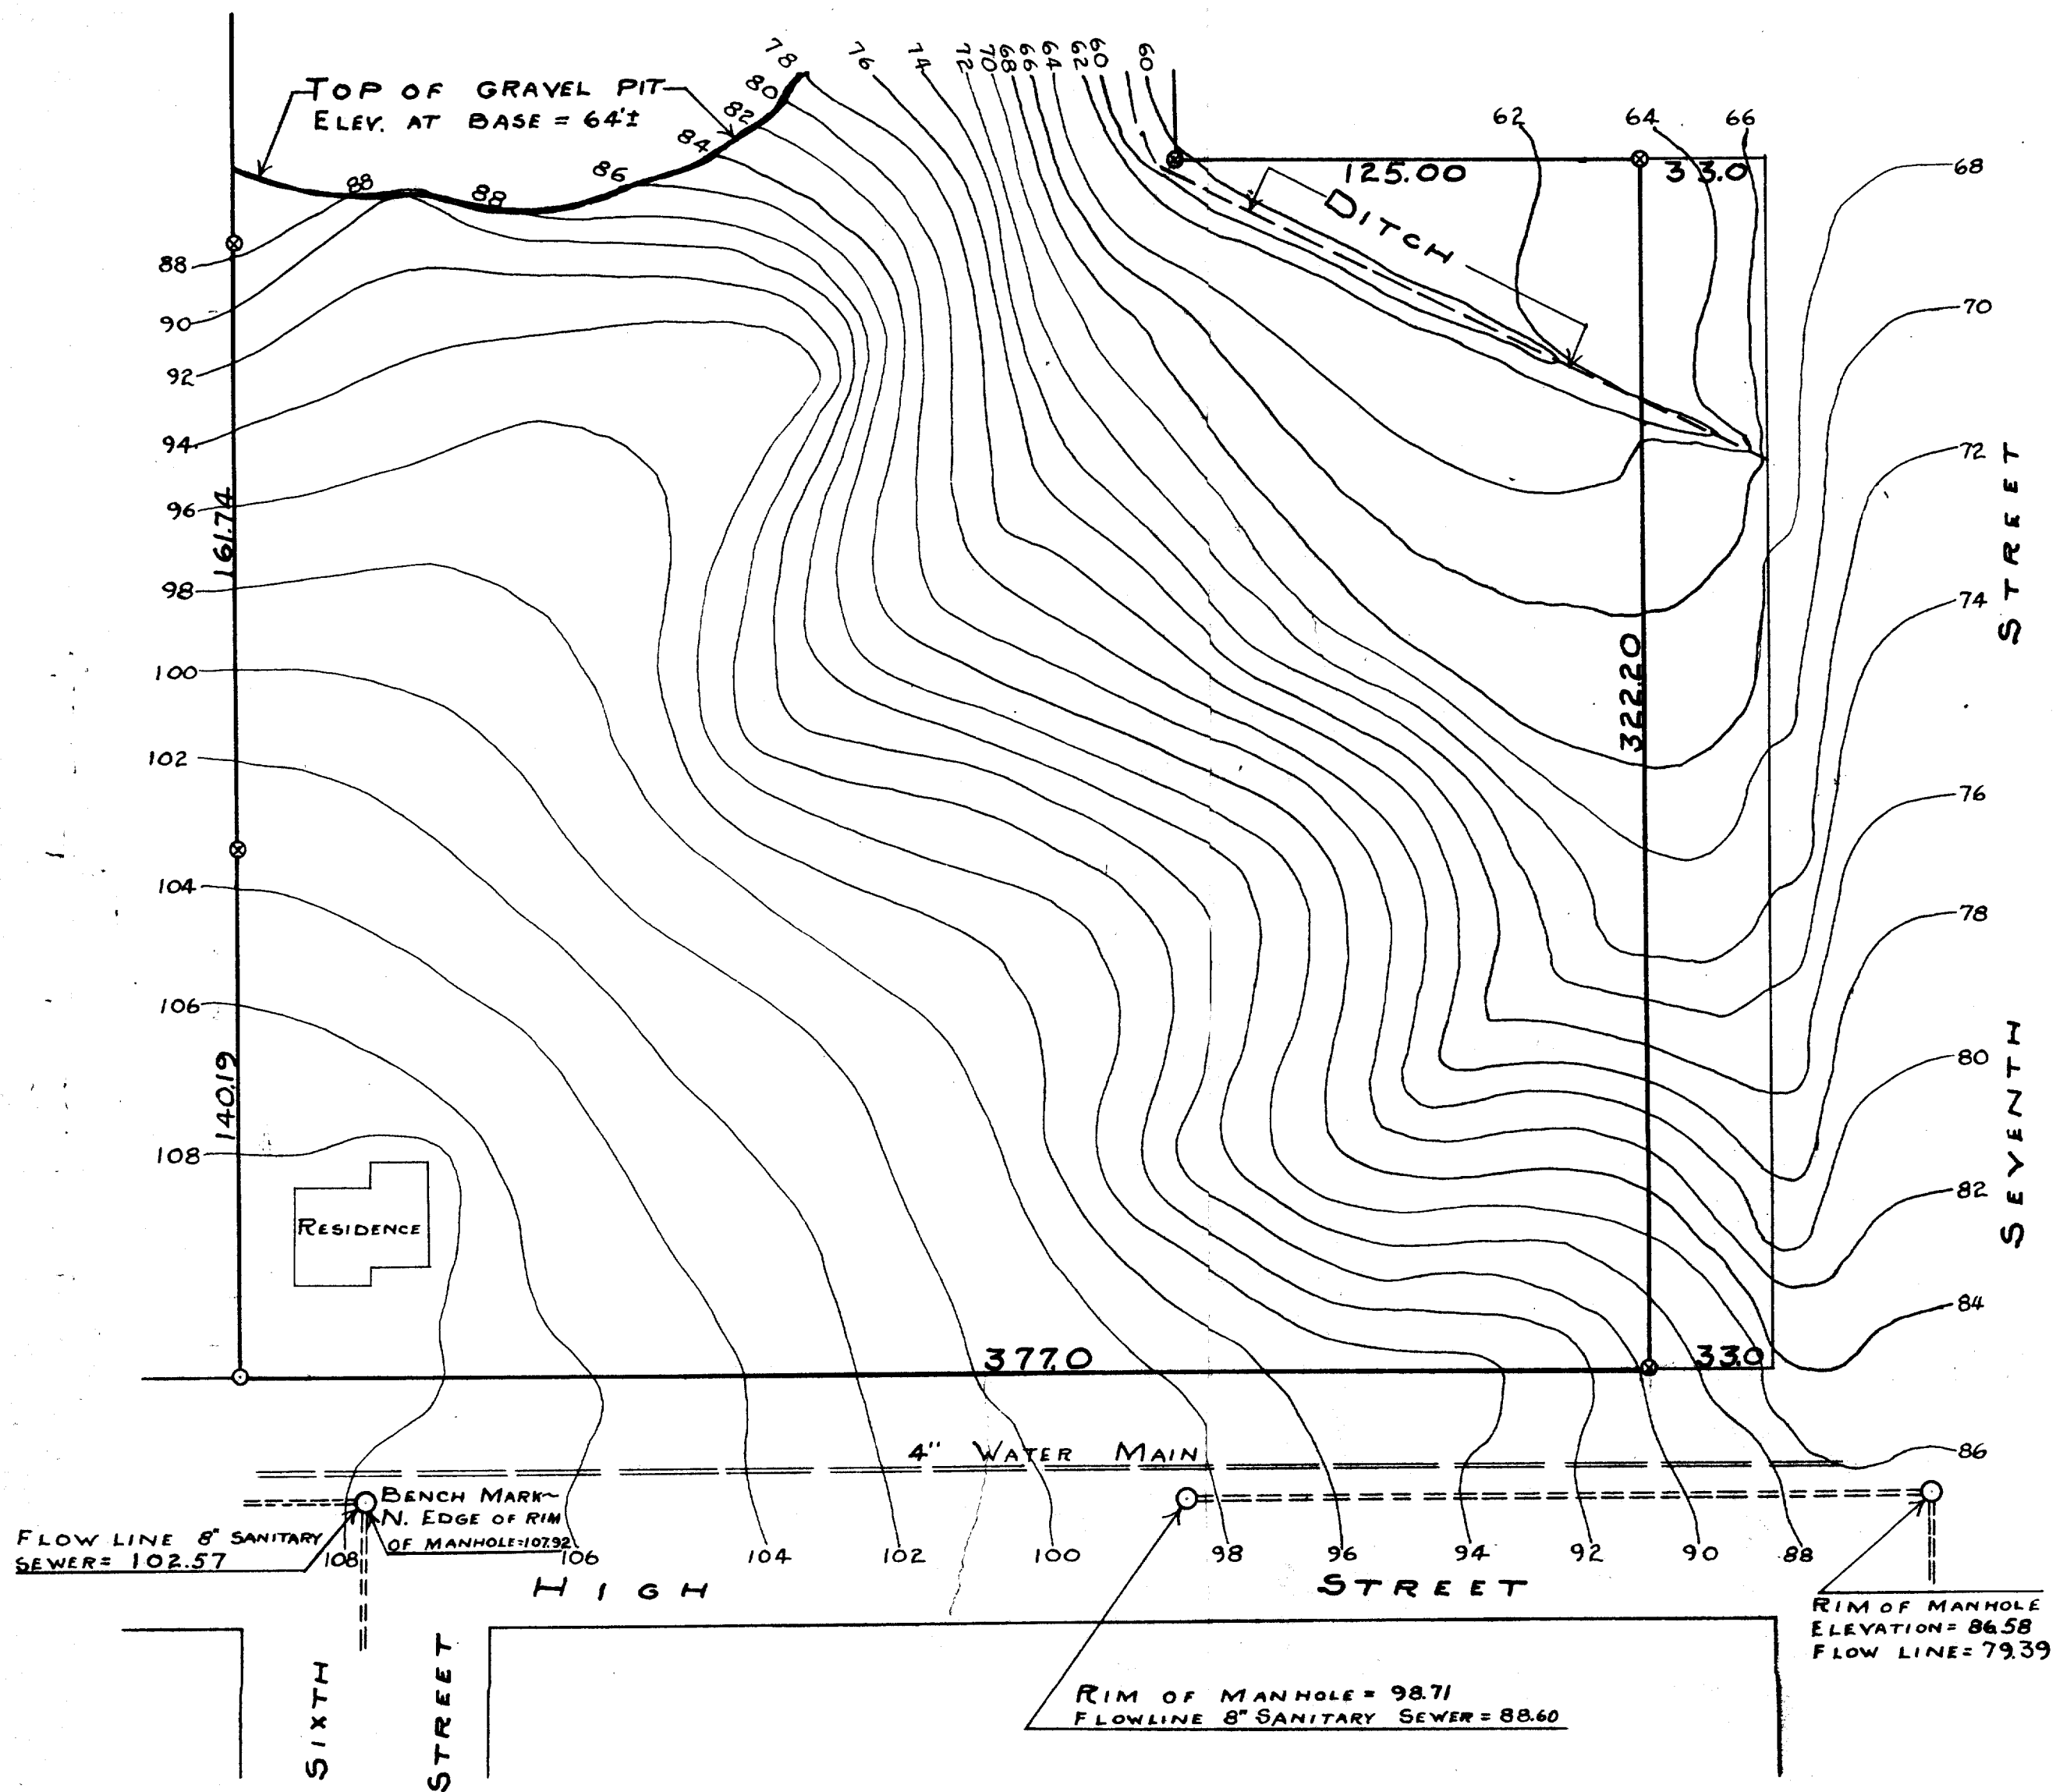

SCALE - 1" = 40'
 O = IRON ROD
 ⊗ = SPIKE

CONTOUR PLAT OF A PARCEL OF LAND LOCATED IN THE NORTHEAST 1/4
 OF SECTION 18, T2N R16E, CITY OF DELAVAN, WALWORTH COUNTY, WISCONSIN
 JAN. 22, 1954

George T. Dunham
 GEORGE T. DUNHAM, SURVEYOR
 DELAVAN, WISCONSIN

2-52

V.M.P. 51 - (Part of map of South 320)