


Scale - 1" = 100'
o = Iron Stake
• = Concrete Mon.

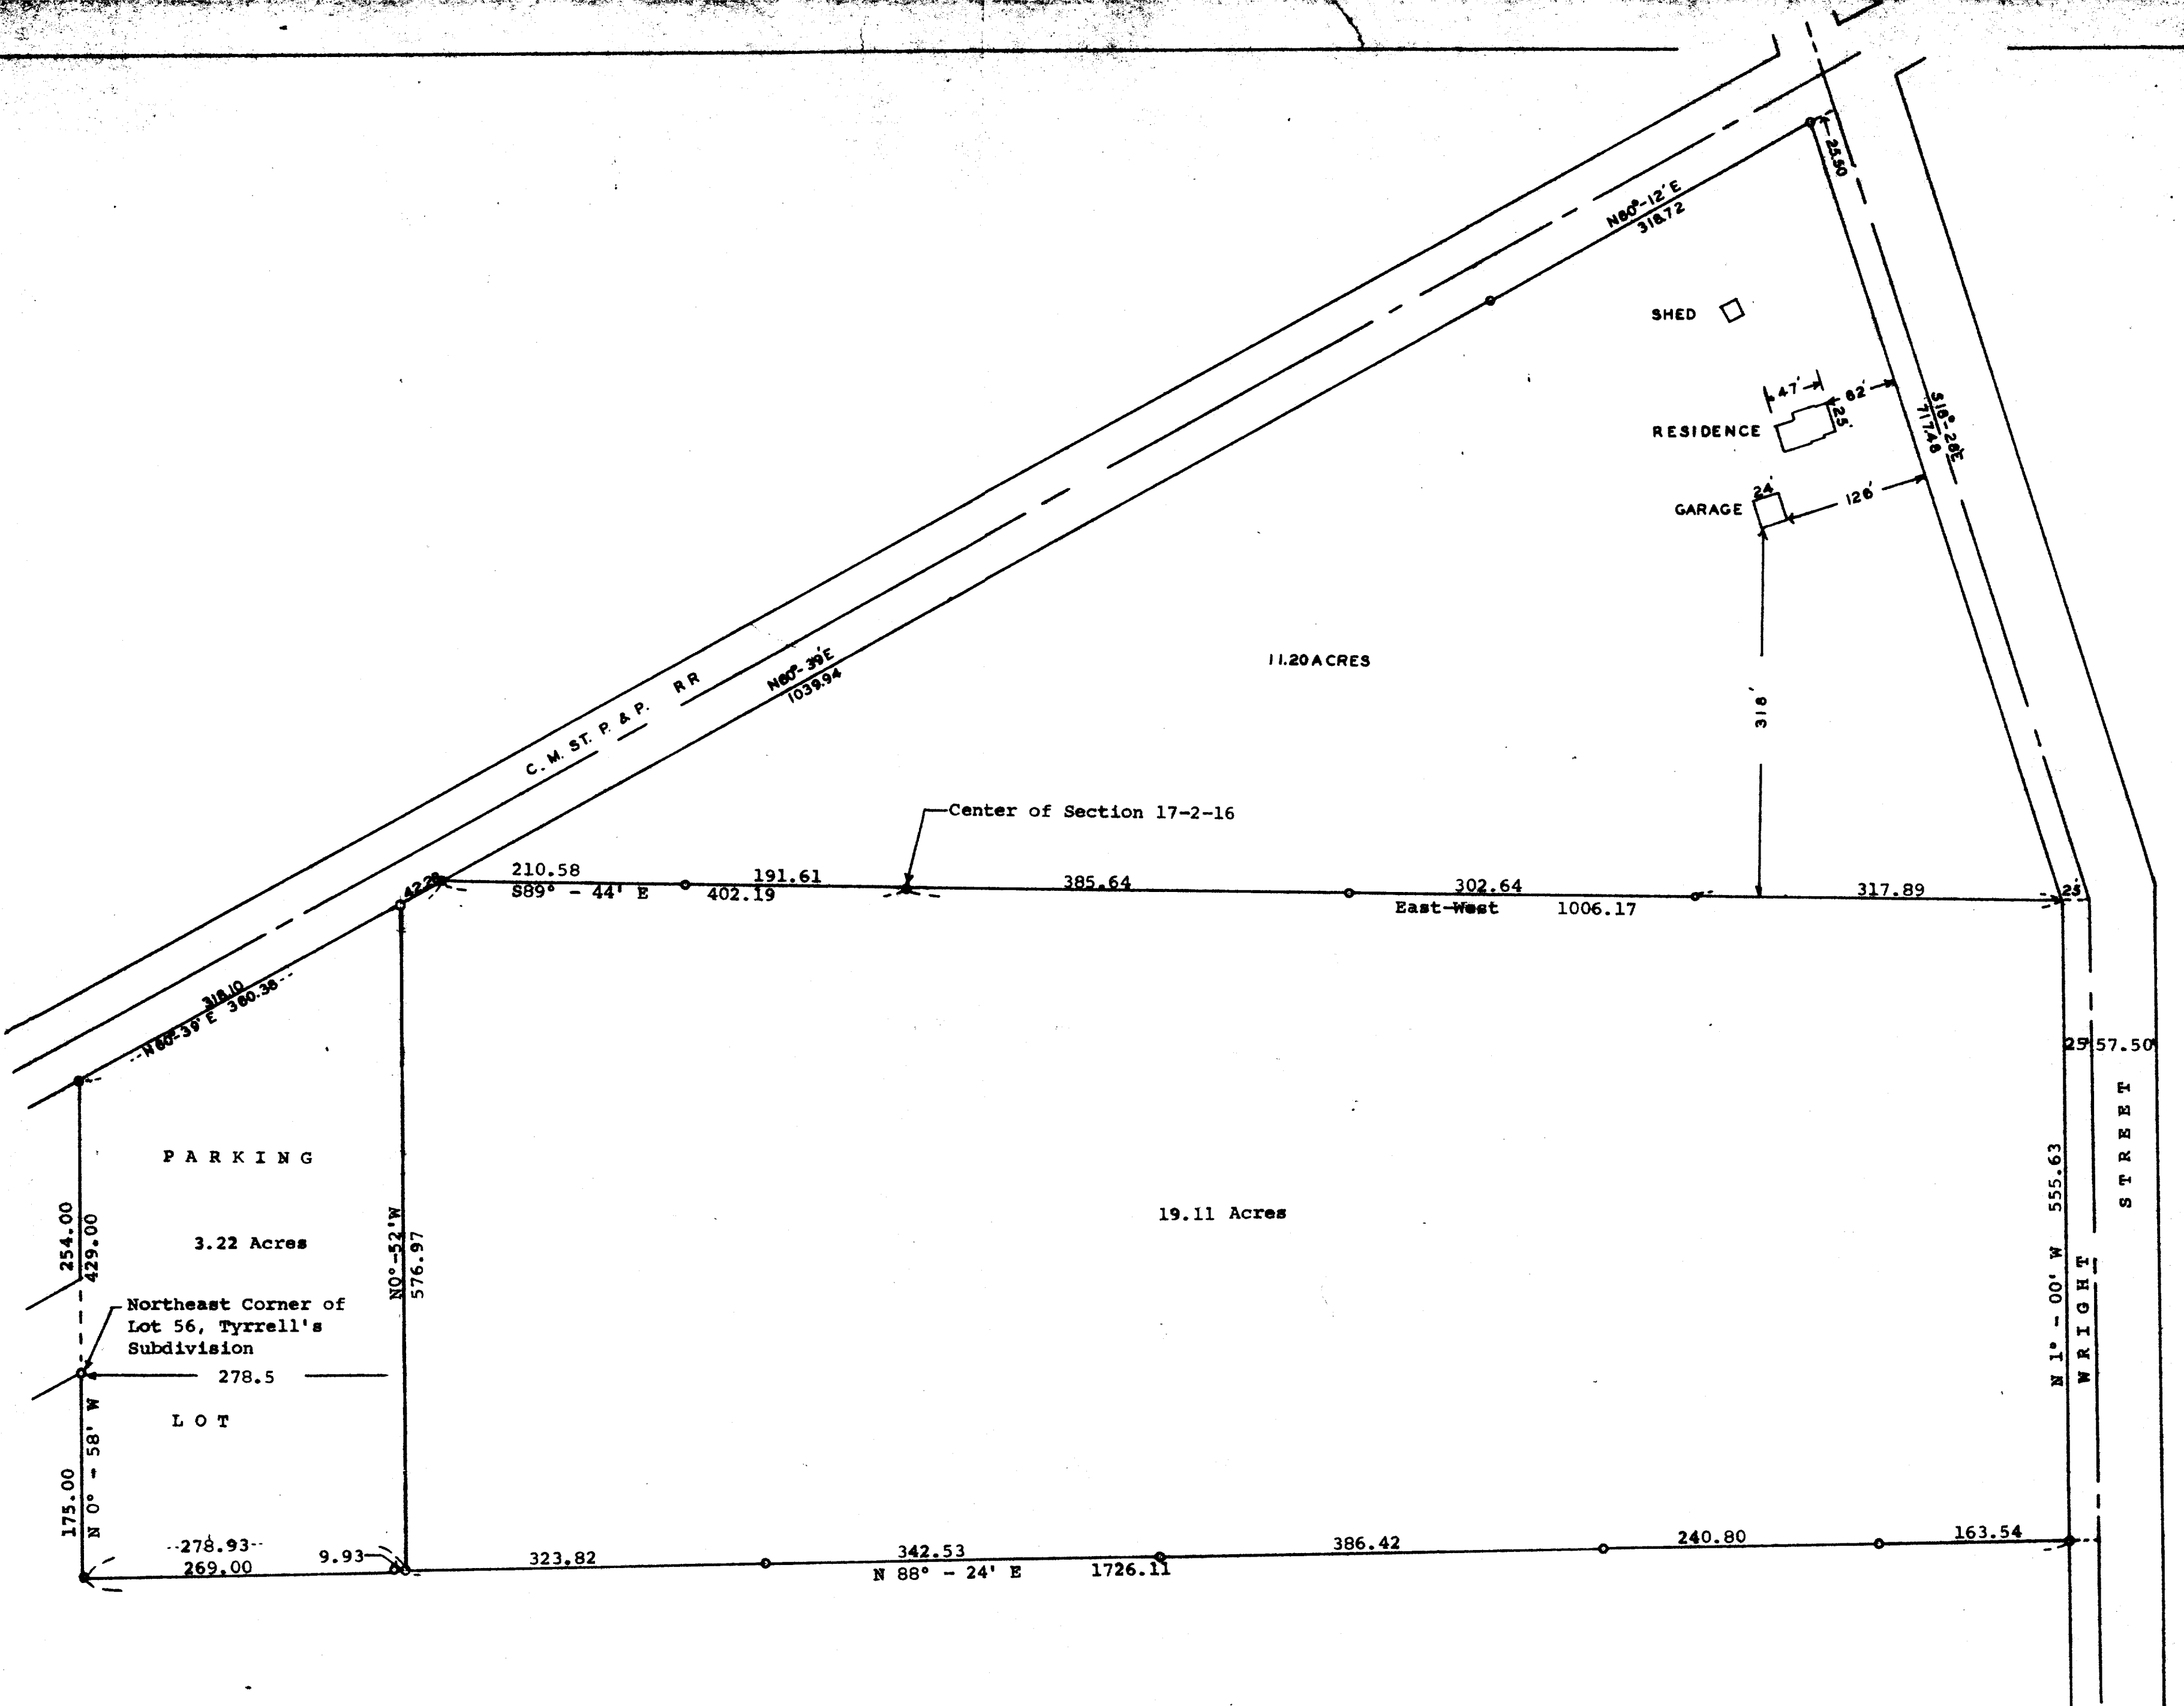

Plat of survey of 2 parcels of land located in Section 17, T 2 N R 16 E
City of Delavan, Walworth County, Wisconsin.
September, 1962
Revised August 10, 1977

George T. Dunham
George T. Dunham, Surveyor
Delavan, Wisconsin

