


DUNHAM SURVEYING, S.C.
SURVEYING & SUBDIVIDING
DELAVER, WISCONSIN 53115

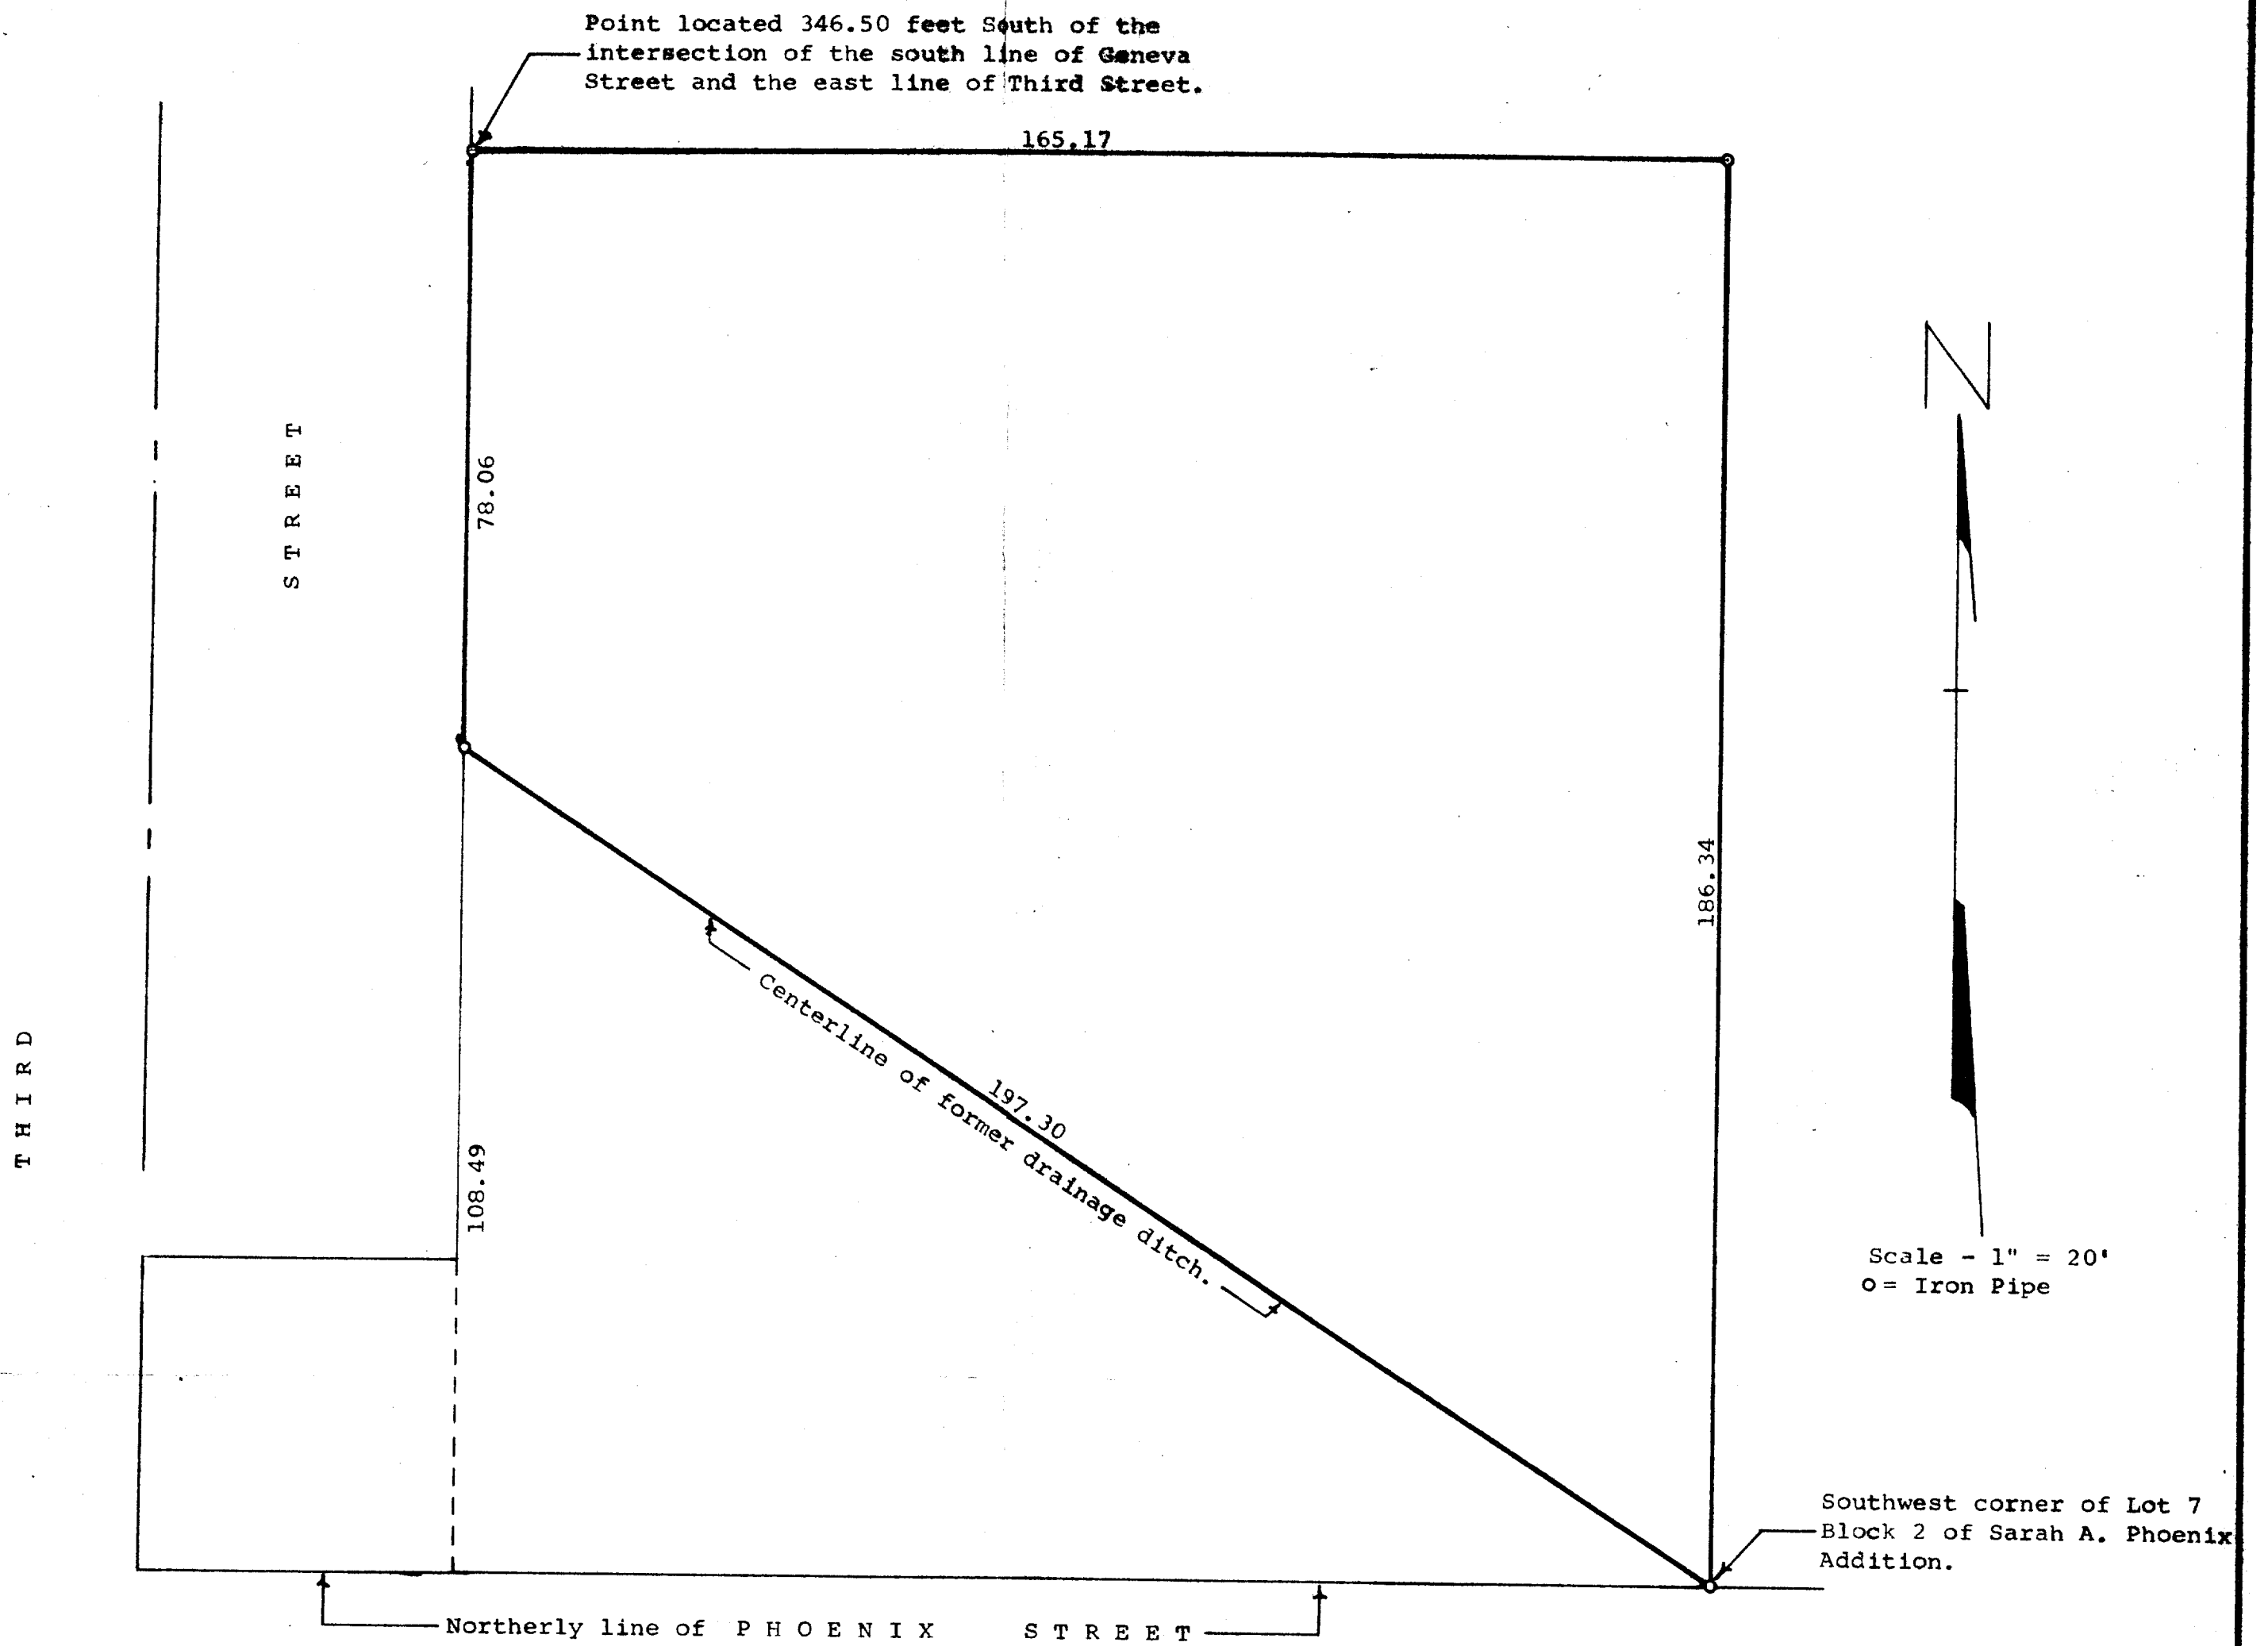


Plat of survey of:

A parcel of land located in a part of Outlot 1 of the Original Plat of the Village (now City) of Delavan, Walworth County, Wisconsin, described as follows: Beginning at the southwest corner of Lot 7, Block 2 of Sarah A. Phoenix Addition to the City of Delavan; thence Northerly along the west line of said Block 2, 186.34 feet; thence Westerly 165.17 feet to a point on the east line of Third Street located 346.50 feet south of the intersection of the south line of Geneva Street and the east line of Third Street; thence Southerly along the east line of said Third Street 78.06 feet to a point located 108.49 feet north of the north line of Phoenix Street and which point was formerly the centerline of a drainage ditch; thence Southeasterly 197.30 feet to the place of beginning, which last described line is along the centerline of said former drainage ditch.

March 1978

George T. Dunham
George T. Dunham, Surveyor

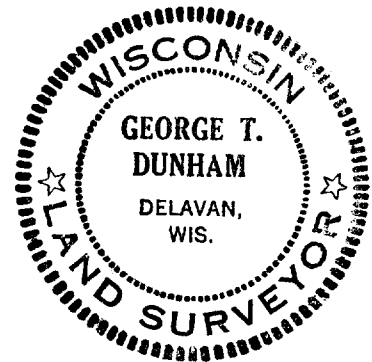

DP-268, 269A

DP-269A