


GEORGE T. DUNHAM
SURVEYING & SUBDIVIDING
DELAVAN, WISCONSIN

N

Scale - 1" = 20'
○ = Iron Pipe

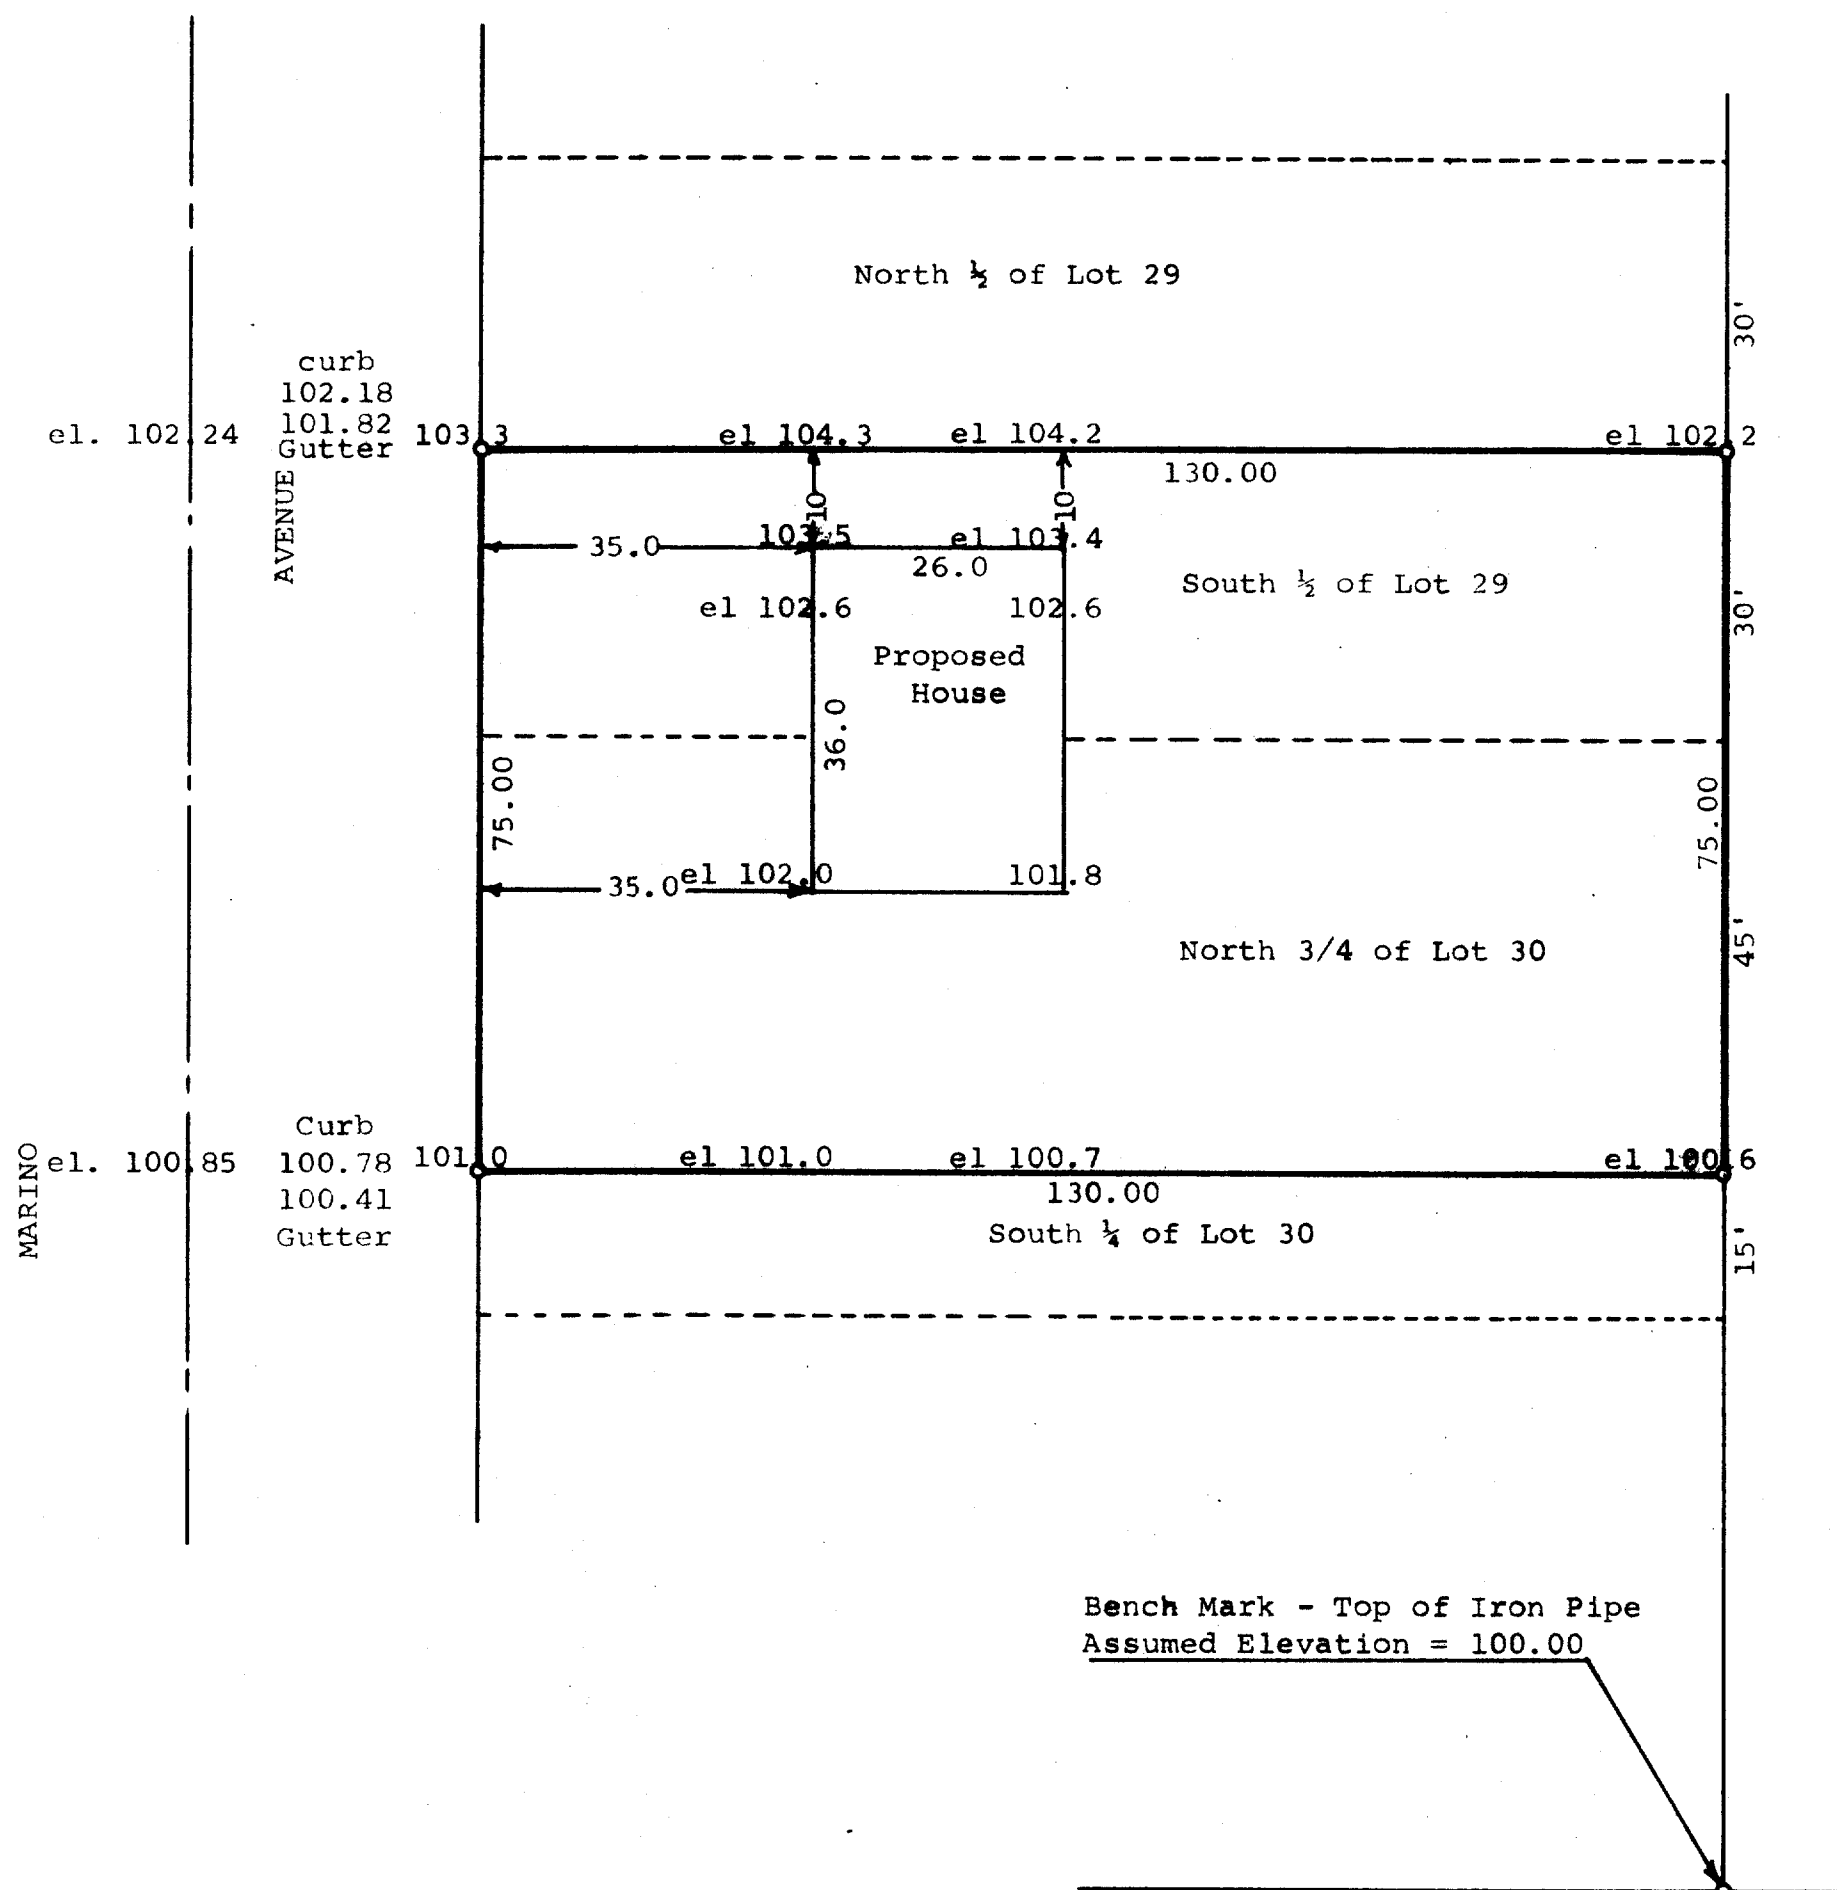

STATE OF WISCONSIN) SS
COUNTY OF WALWORTH)

I, George T. Dunham, Surveyor, certify that I have surveyed the property described as follows,

The South 1/2 of Lot 29 and the North 3/4 of Lot 30 all in Mar-Del Estates, a subdivision located in the City of Delavan, Walworth County, Wisconsin.

and the above plat is an accurate survey and a true representation thereof, and correctly shows the exterior boundary lines and location of the house to be built on said property and the correct measurements thereof.
February 16, 1972

George T. Dunham
George T. Dunham, Surveyor

