


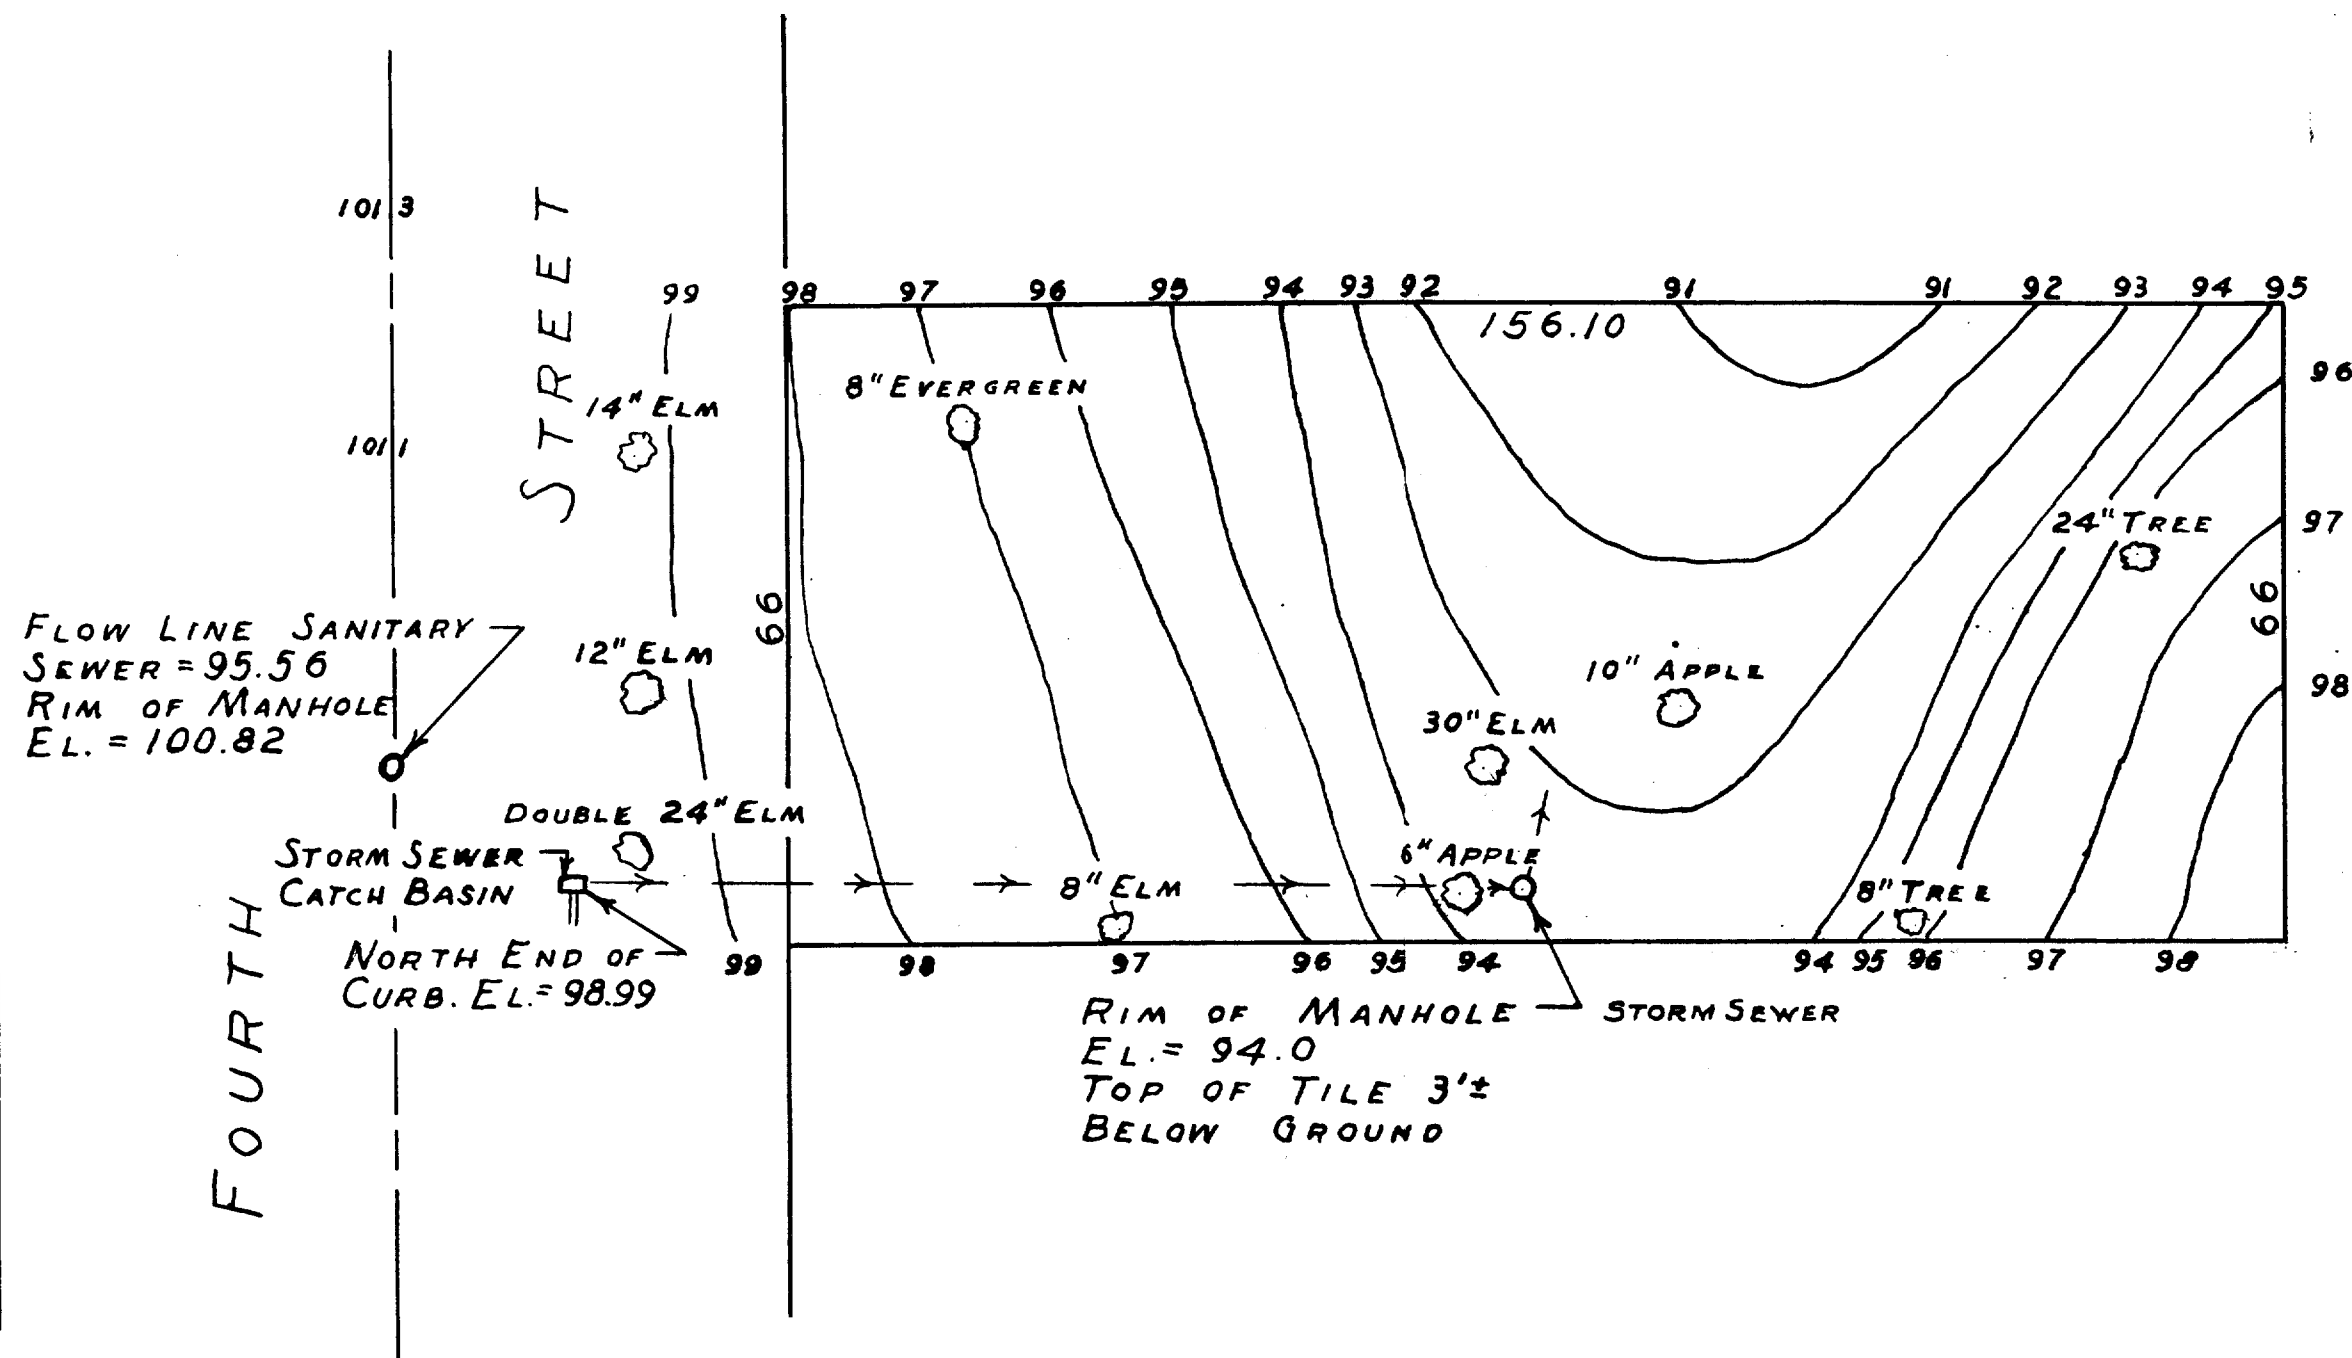

CONTOUR MAP OF THE ROBERT H. MILLER PROPERTY ON NORTH FOURTH STREET, CITY OF DELAVAN, WALWORTH COUNTY, WISCONSIN
JULY 31, 1956

George T. Dunham
GEORGE T. DUNHAM, SURVEYOR
DELAVAN, WISCONSIN

2-61

XWUP-80A