

FARRIS, HANSEN & ASSOCIATES, INC.
7 RIDGEWAY COURT - P.O. BOX 487
ELKHORN, WISCONSIN
(414) 723-2098

PLAT OF SURVEY LOT 60 TURTLE CREEK SUBDIVISION - CITY OF DELAVAN, WALWORTH
COUNTY, WISCONSIN

WORK ORDERED BY: SOUTHEASTERN HOUSING CORP.

LOT 65

LOT 60



LOT 59

LOT 61

COTTONWOOD ST.

- MAP SCALE: 1" = 20'
- ⊠ - IRON PIPE SURVEY STAKE FOUND
 - - IRON PIPE SURVEY STAKE SET
 - - 1"x2"x15"± WOOD STAKE SET
 - (XXX) - RECORD DIMENSION


FLOOR ELEVATIONS
103.44 - FIRST FLOOR
101.51 - GARAGE

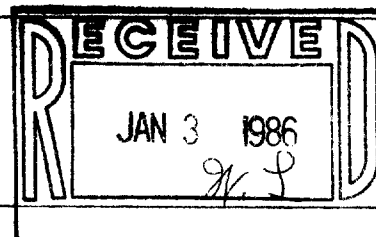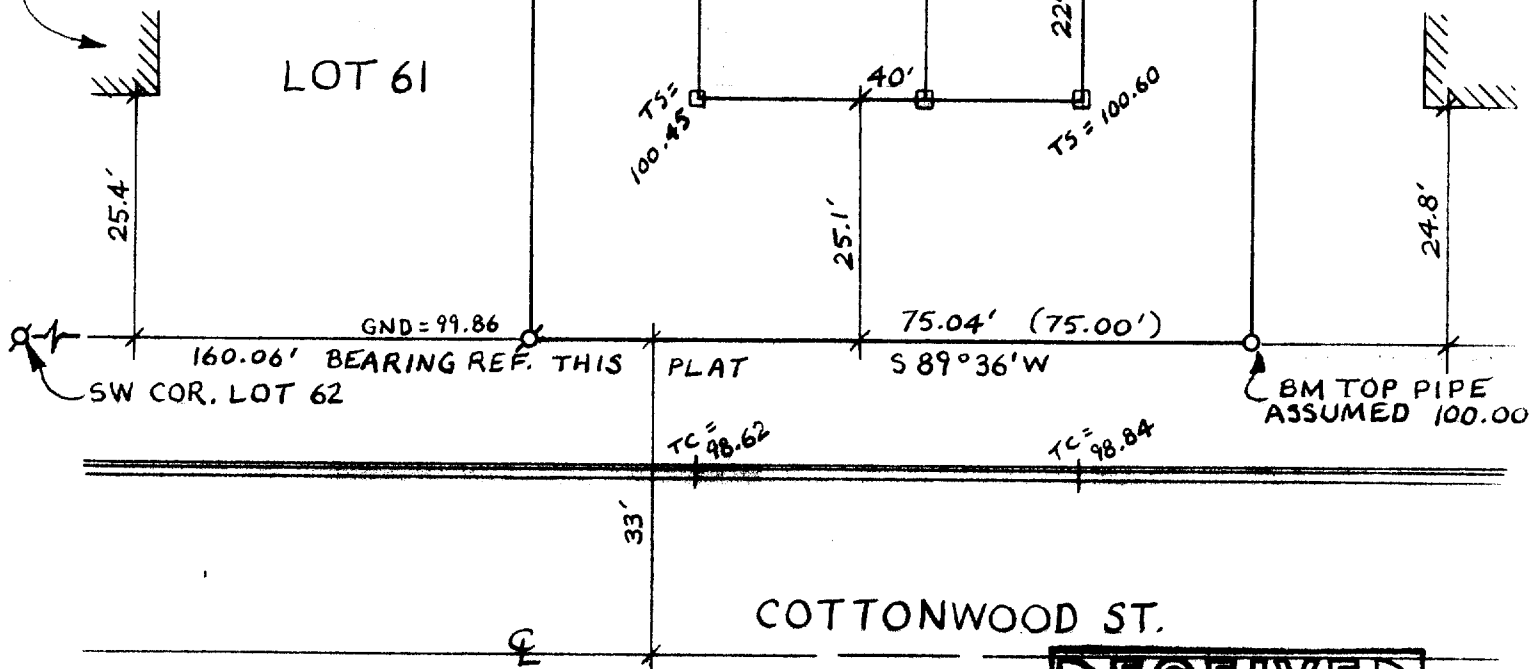

I hereby certify that this plat is a true representation of the lot lines & proposed building to the best of my knowledge and belief.

Robert A. Farris
Robert A. Farris, R.L.S.

Dated this 12th day of November, 1985

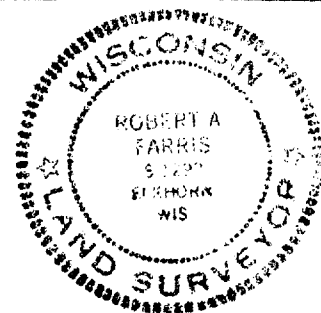

PROJECT # 2507

2-701-F ✓

XTC 60