


DUNHAM SURVEYING, S.C.  
 SURVEYING & SUBDIVIDING  
 DELAVAN, WISCONSIN 53115

N

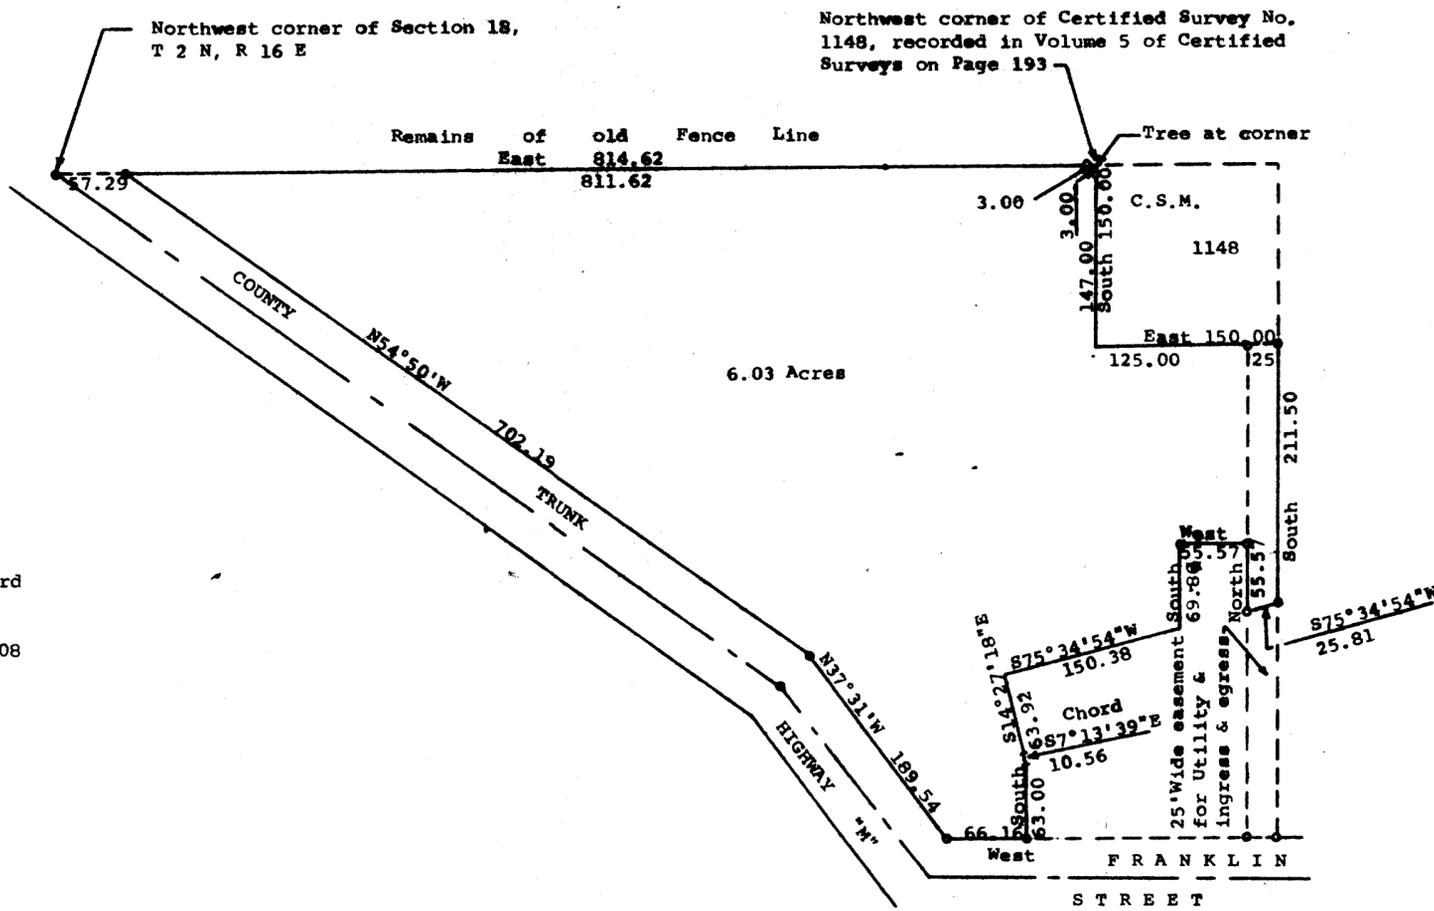

Scale - 1" = 100'  
 ● = Iron Pipe Found  
 ○ = Concrete Monument Found  
 Bearings used are those of record  
 Owner: D. Hesch Enterprises  
 1151 North Rohlwing  
 Rolling Meadows, IL 60008


STATE OF WISCONSIN) SS  
 COUNTY OF WALWORTH)

I, George T. Dunham, Surveyor, certify that I have surveyed the property described as follows:

A parcel of land located in the Northwest  $\frac{1}{4}$  of Section 18, T 2 N, R 16 E, City of Delavan, Walworth County, Wisconsin, described as follows: Commencing at the northwest corner of said Section 18; thence East along the north line of said Northwest  $\frac{1}{4}$ , 57.29 feet to the northeasterly line of County Trunk Highway "M", and the place of beginning; thence continue East along said north line 814.62 feet to the northwest corner of Certified Survey No. 1148, recorded in Volume 5 of Certified Surveys, on Page 193 in the Office of the Register of Deeds, Elkhorn, Wisconsin; thence South 150.00 feet; thence East 150.00 feet to the west line of Mar-Del Estates, a subdivision located in said Northwest  $\frac{1}{4}$ ; thence South along said west line 211.50 feet; thence  $S75^{\circ}34'54"W$  25.81 feet; thence North  $S75^{\circ}34'54"W$  150.38 feet; thence  $S14^{\circ}27'18"E$  63.92 feet; thence southerly along the arc of a curve to the right, with a radius of 41.32 feet, a chord distance and bearing of 10.56 feet,  $S7^{\circ}13'39"E$  to the end of said curve; thence South 61.00 feet to the north line of Franklin Street; thence West along said north line 66.18 feet to the northeasterly line of County Trunk Highway "M"; thence  $N37^{\circ}31'W$  along said northeasterly line 189.54 feet; thence  $N54^{\circ}50'W$  along said northeasterly line 702.19 feet to the place of beginning containing 6.03 acres of land. Subject to a 25 Foot Wide Easement for Utility and Ingress and Egress as shown by the above mentioned Certified Survey Map No. 1148.

and that the map shown hereon is a correct representation thereof and shows the size and location of the property, its exterior boundaries, the location of all visible structures and dimensions of all principal buildings thereon, boundary fences, apparent easements, roadways and visible encroachments, if any, and that I have surveyed the property hereon described, according to the official records, to the best of my knowledge and belief.

May 30, 1987

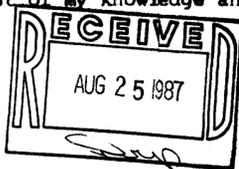

*George T. Dunham*  
 George T. Dunham, Surveyor

