


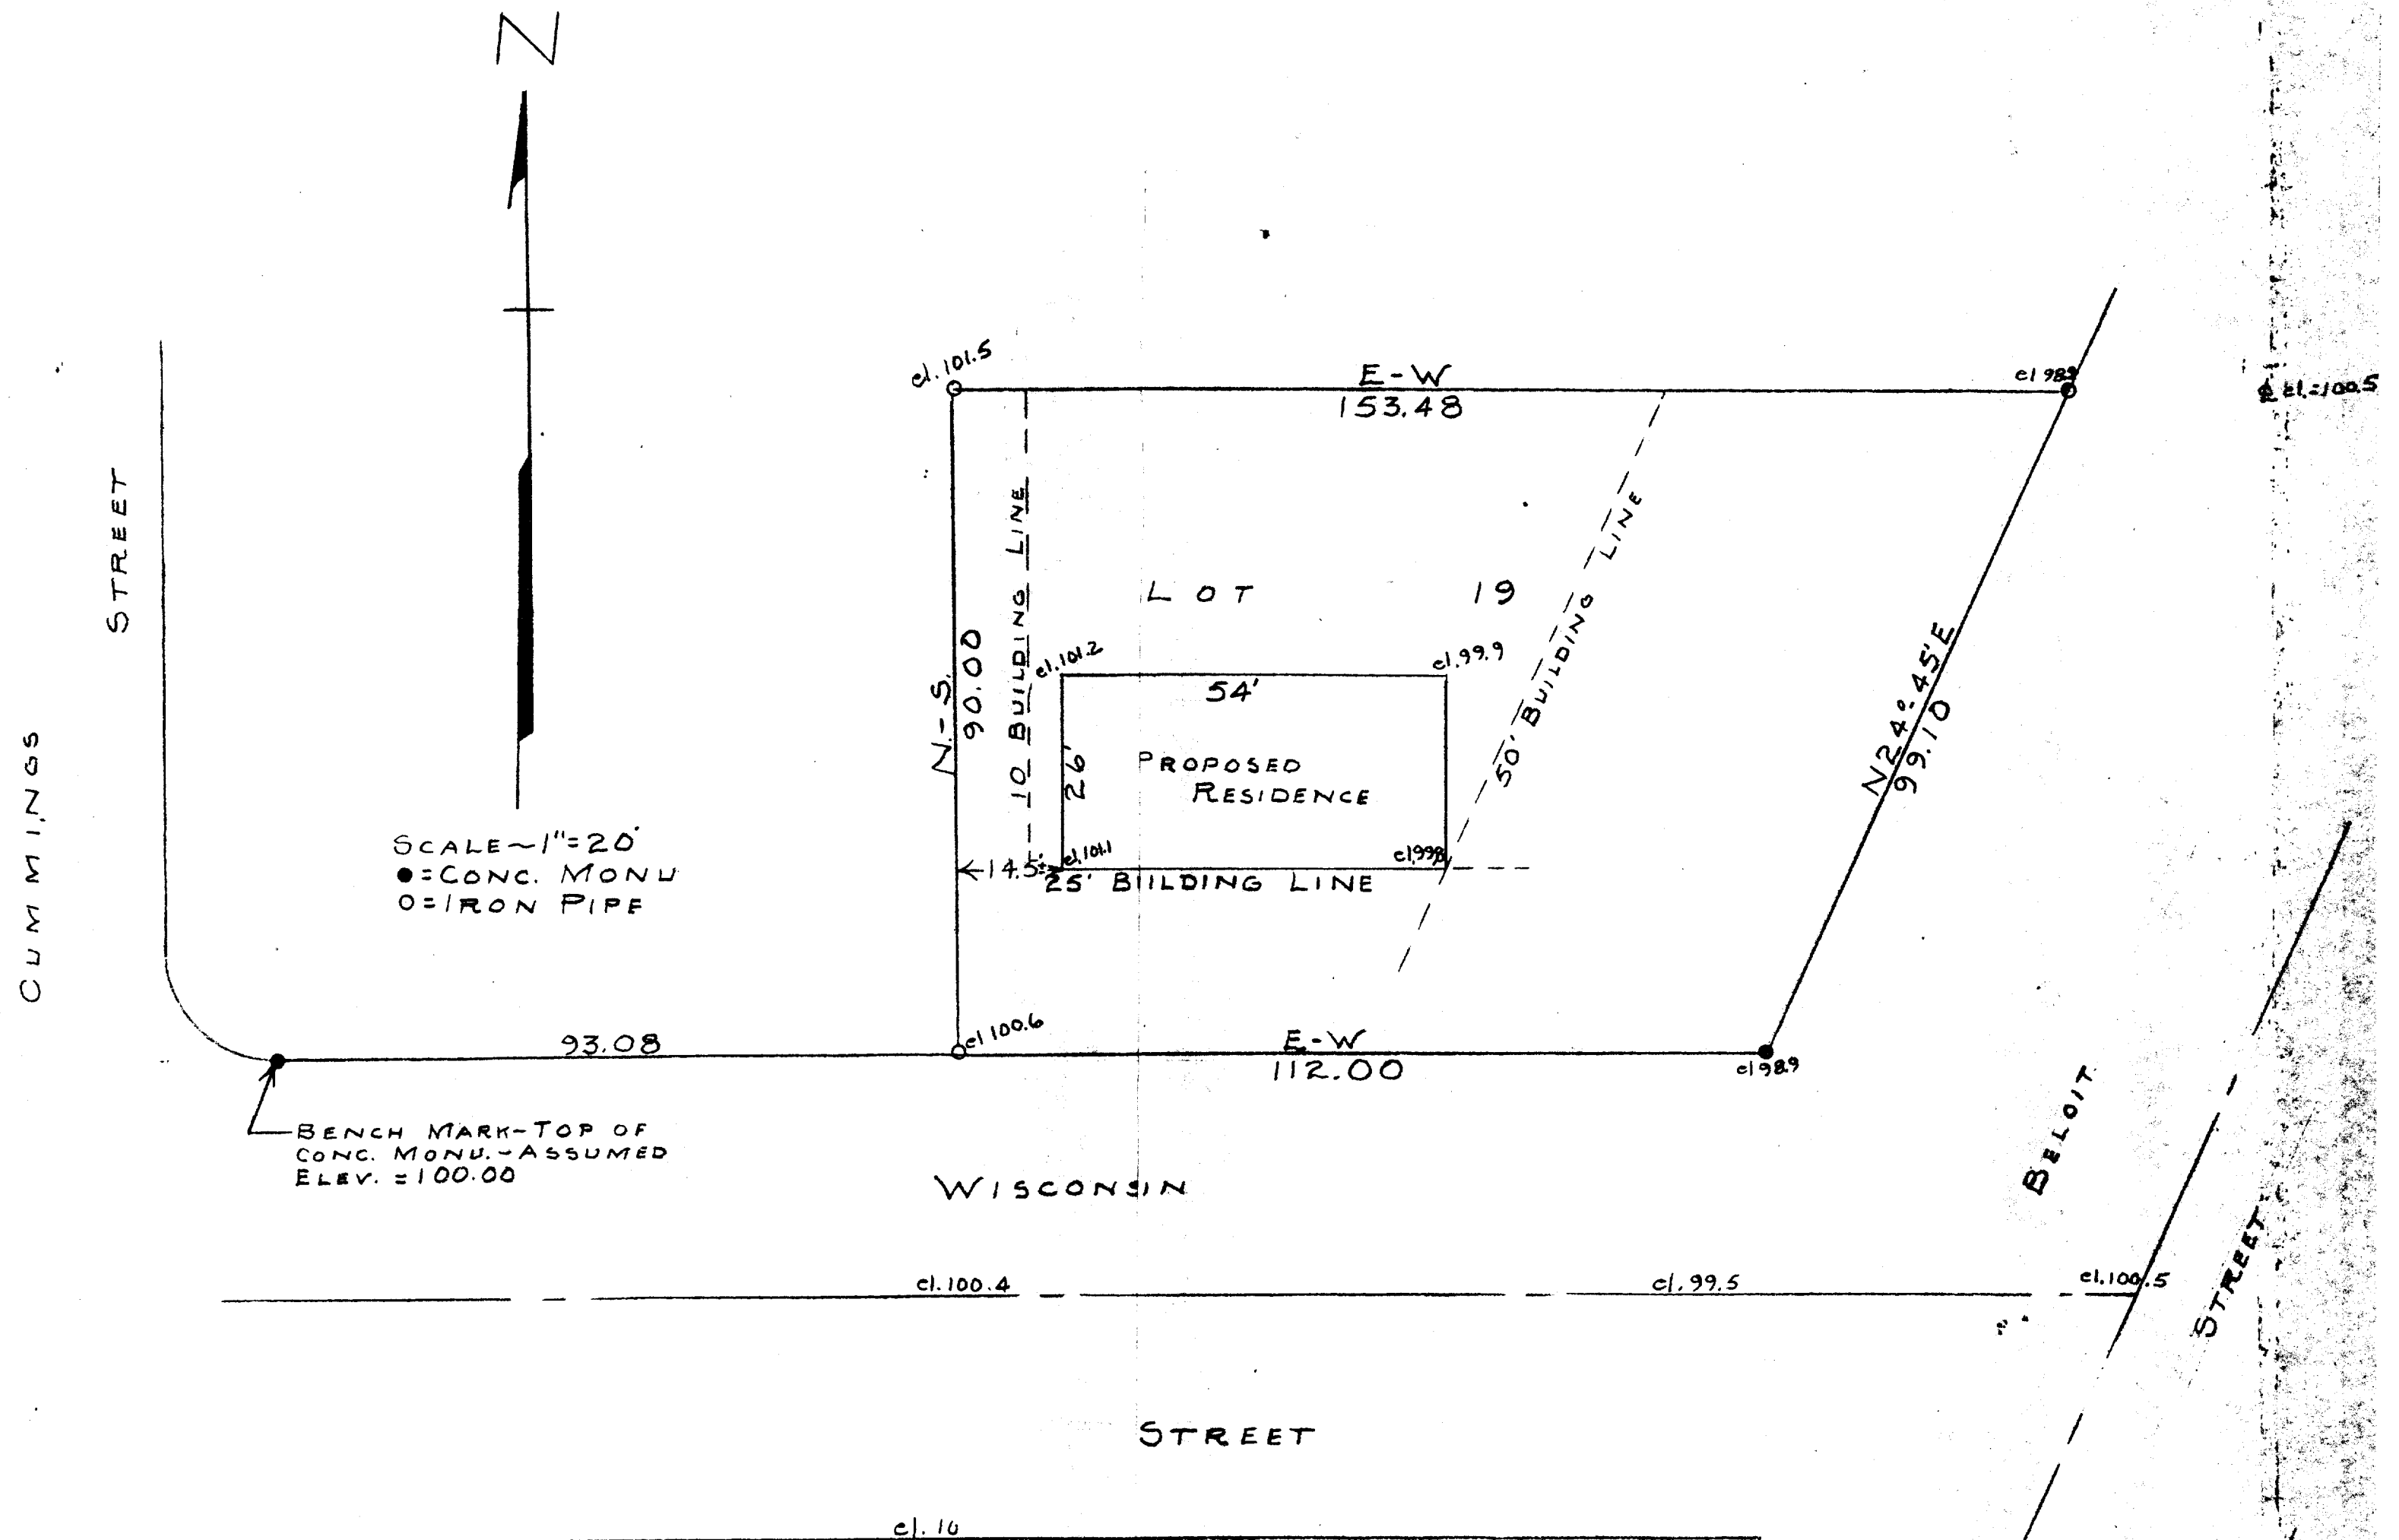

STATE OF WISCONSIN)
 WALWORTH COUNTY)

I, GEORGE T. DUNHAM, DO HEREBY CERTIFY THAT I HAVE
 SURVEYED THE PROPERTY DESCRIBED AS FOLLOWS:

LOT 19 OF HILLTOP SUBDIVISION LOCATED IN THE
 CITY OF DELAVAN, WALWORTH COUNTY, WISCONSIN
 AND THAT THE PLAT SHOWN ABOVE IS A CORRECT REPRESENTATION
 OF THE PROPERTY LINES.
 FEB. 25, 1958

George T. Dunham
 GEORGE T. DUNHAM, SURVEYOR
 DELAVAN, WISCONSIN

2-86