


DUNHAM SURVEYING, S.C.  
 SURVEYING & SUBDIVIDING  
 DELAVAN, WISCONSIN 53115

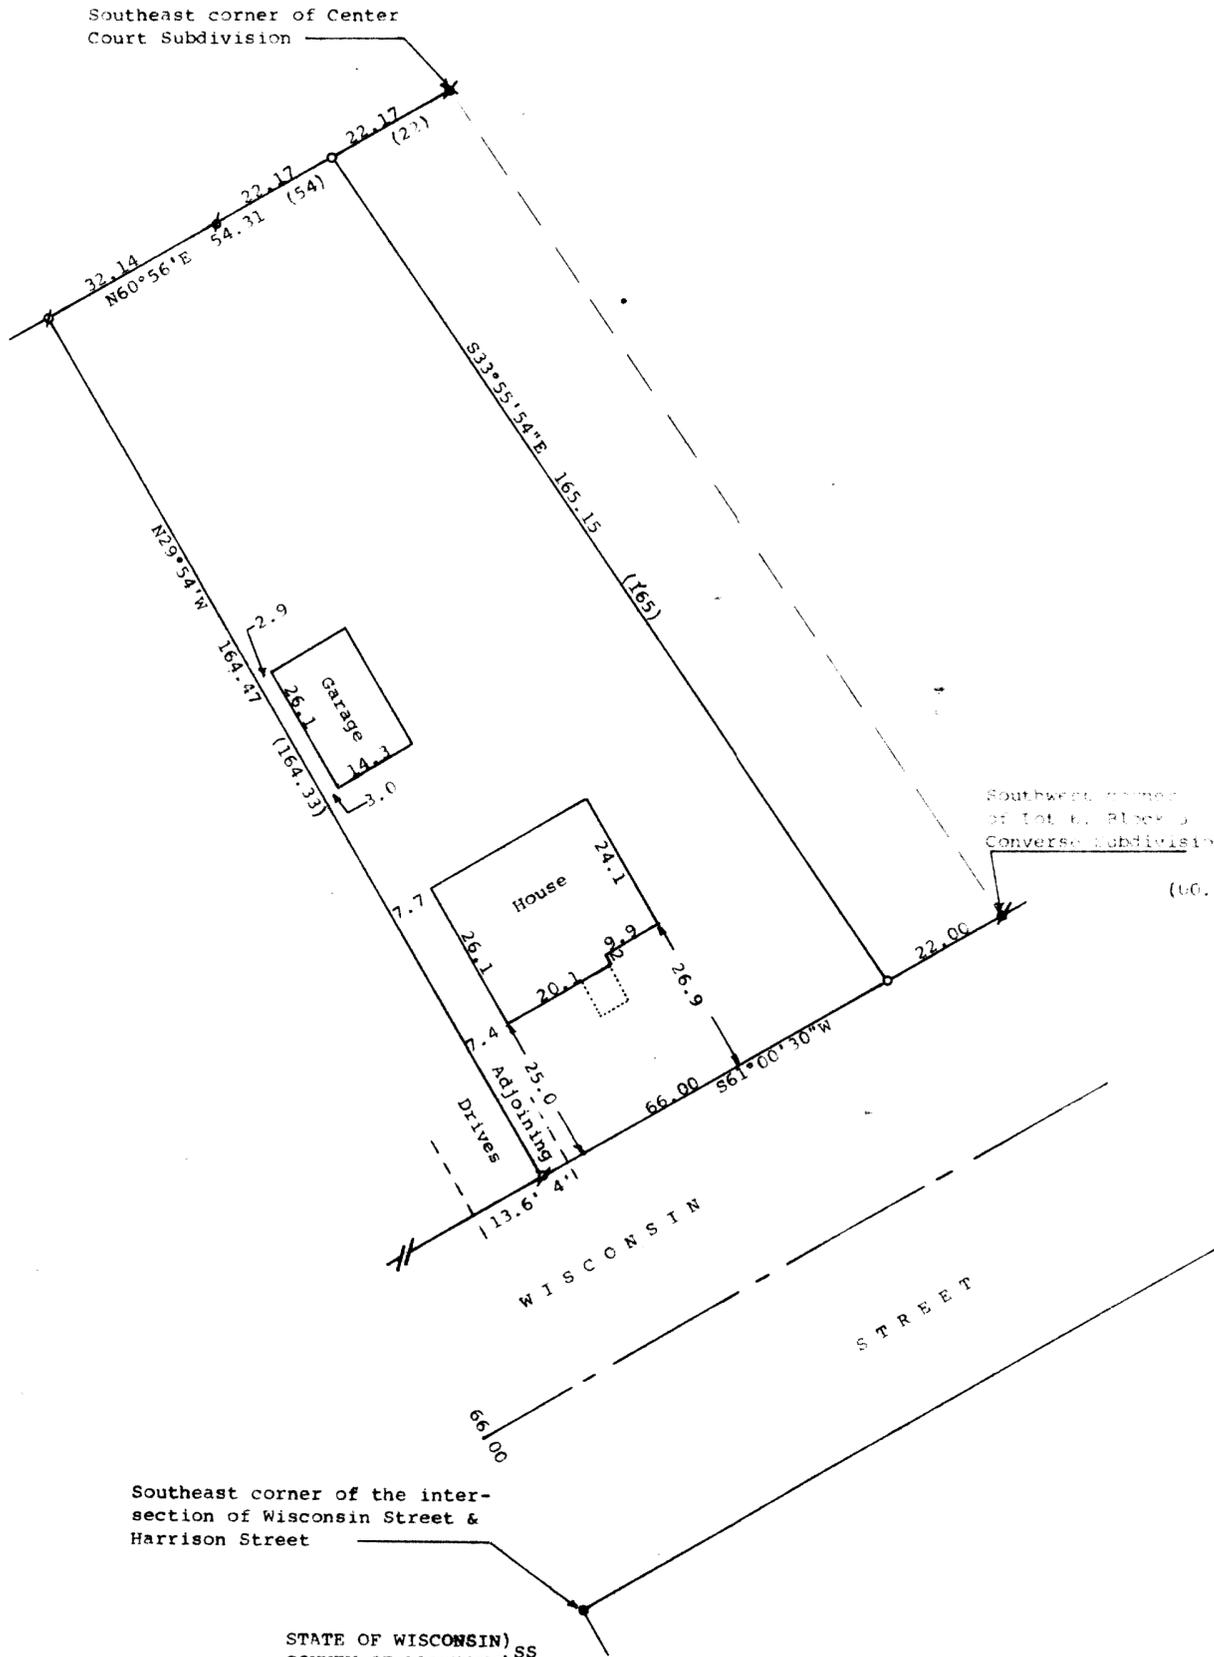


Scale = 1" = 10'  
 \* = Sash Weight Found  
 ⊕ = 1/2" bent iron found and corrected  
 ⊕ = 1/4" Iron Pipe Found  
 \* = 2" Iron Pipe Found  
 ⊕ = 3/4" Iron Pipe Set  
 Bearings referenced to N60°56'E along the southeasterly line of Center Court Subdivision.  
 Southwest corner of Lot 6, Block 5, Converse Subdivision Survey ordered by: Hazel Bukalski, 701, Box 267, Delavan, WI 53115  
 (00.00) = recorded distance  
 ● = Concrete Monument Found

Southeast corner of the intersection of Wisconsin Street & Harrison Street

STATE OF WISCONSIN) SS  
 COUNTY OF WALWORTH)

I, George T. Dunham, Surveyor, certify that I have surveyed the property described as follows:

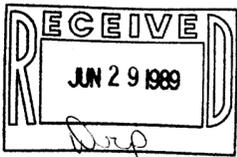

A parcel of land located in the Northwest 1/4 of Section 17, T 2 N, R 16 E, City of Delavan, Walworth County, Wisconsin, described as follows: Beginning at a point on the north line of Wisconsin Street in said City of Delavan, 22.00 feet southwesterly of the southwest corner of Lot 6, Block 5 of Converse Subdivision; thence southwesterly along the north line of Wisconsin Street 66.00 feet; thence N29°54'W 164.47 feet (recorded as N30°03'W 164.33 feet) to a point on the southeasterly line of Center Court Subdivision; thence N60°56'E along the southeasterly line of Center Court Subdivision 54.31 (recorded as 54) feet; thence S33°55'54"E 165.15 feet to the place of beginning.

and that the plat shown hereon is a correct representation thereof and shows the size and location of the property, its exterior boundaries, the location of all visible structures and dimensions of all principal buildings thereon, boundary fences, apparent easements, roadways and visible encroachments, if any, and that I have surveyed the property hereon described, according to the official records, to the best of my knowledge and belief.  
 February 24, 1989

*George T. Dunham*  
 George T. Dunham, Surveyor

2-921

