


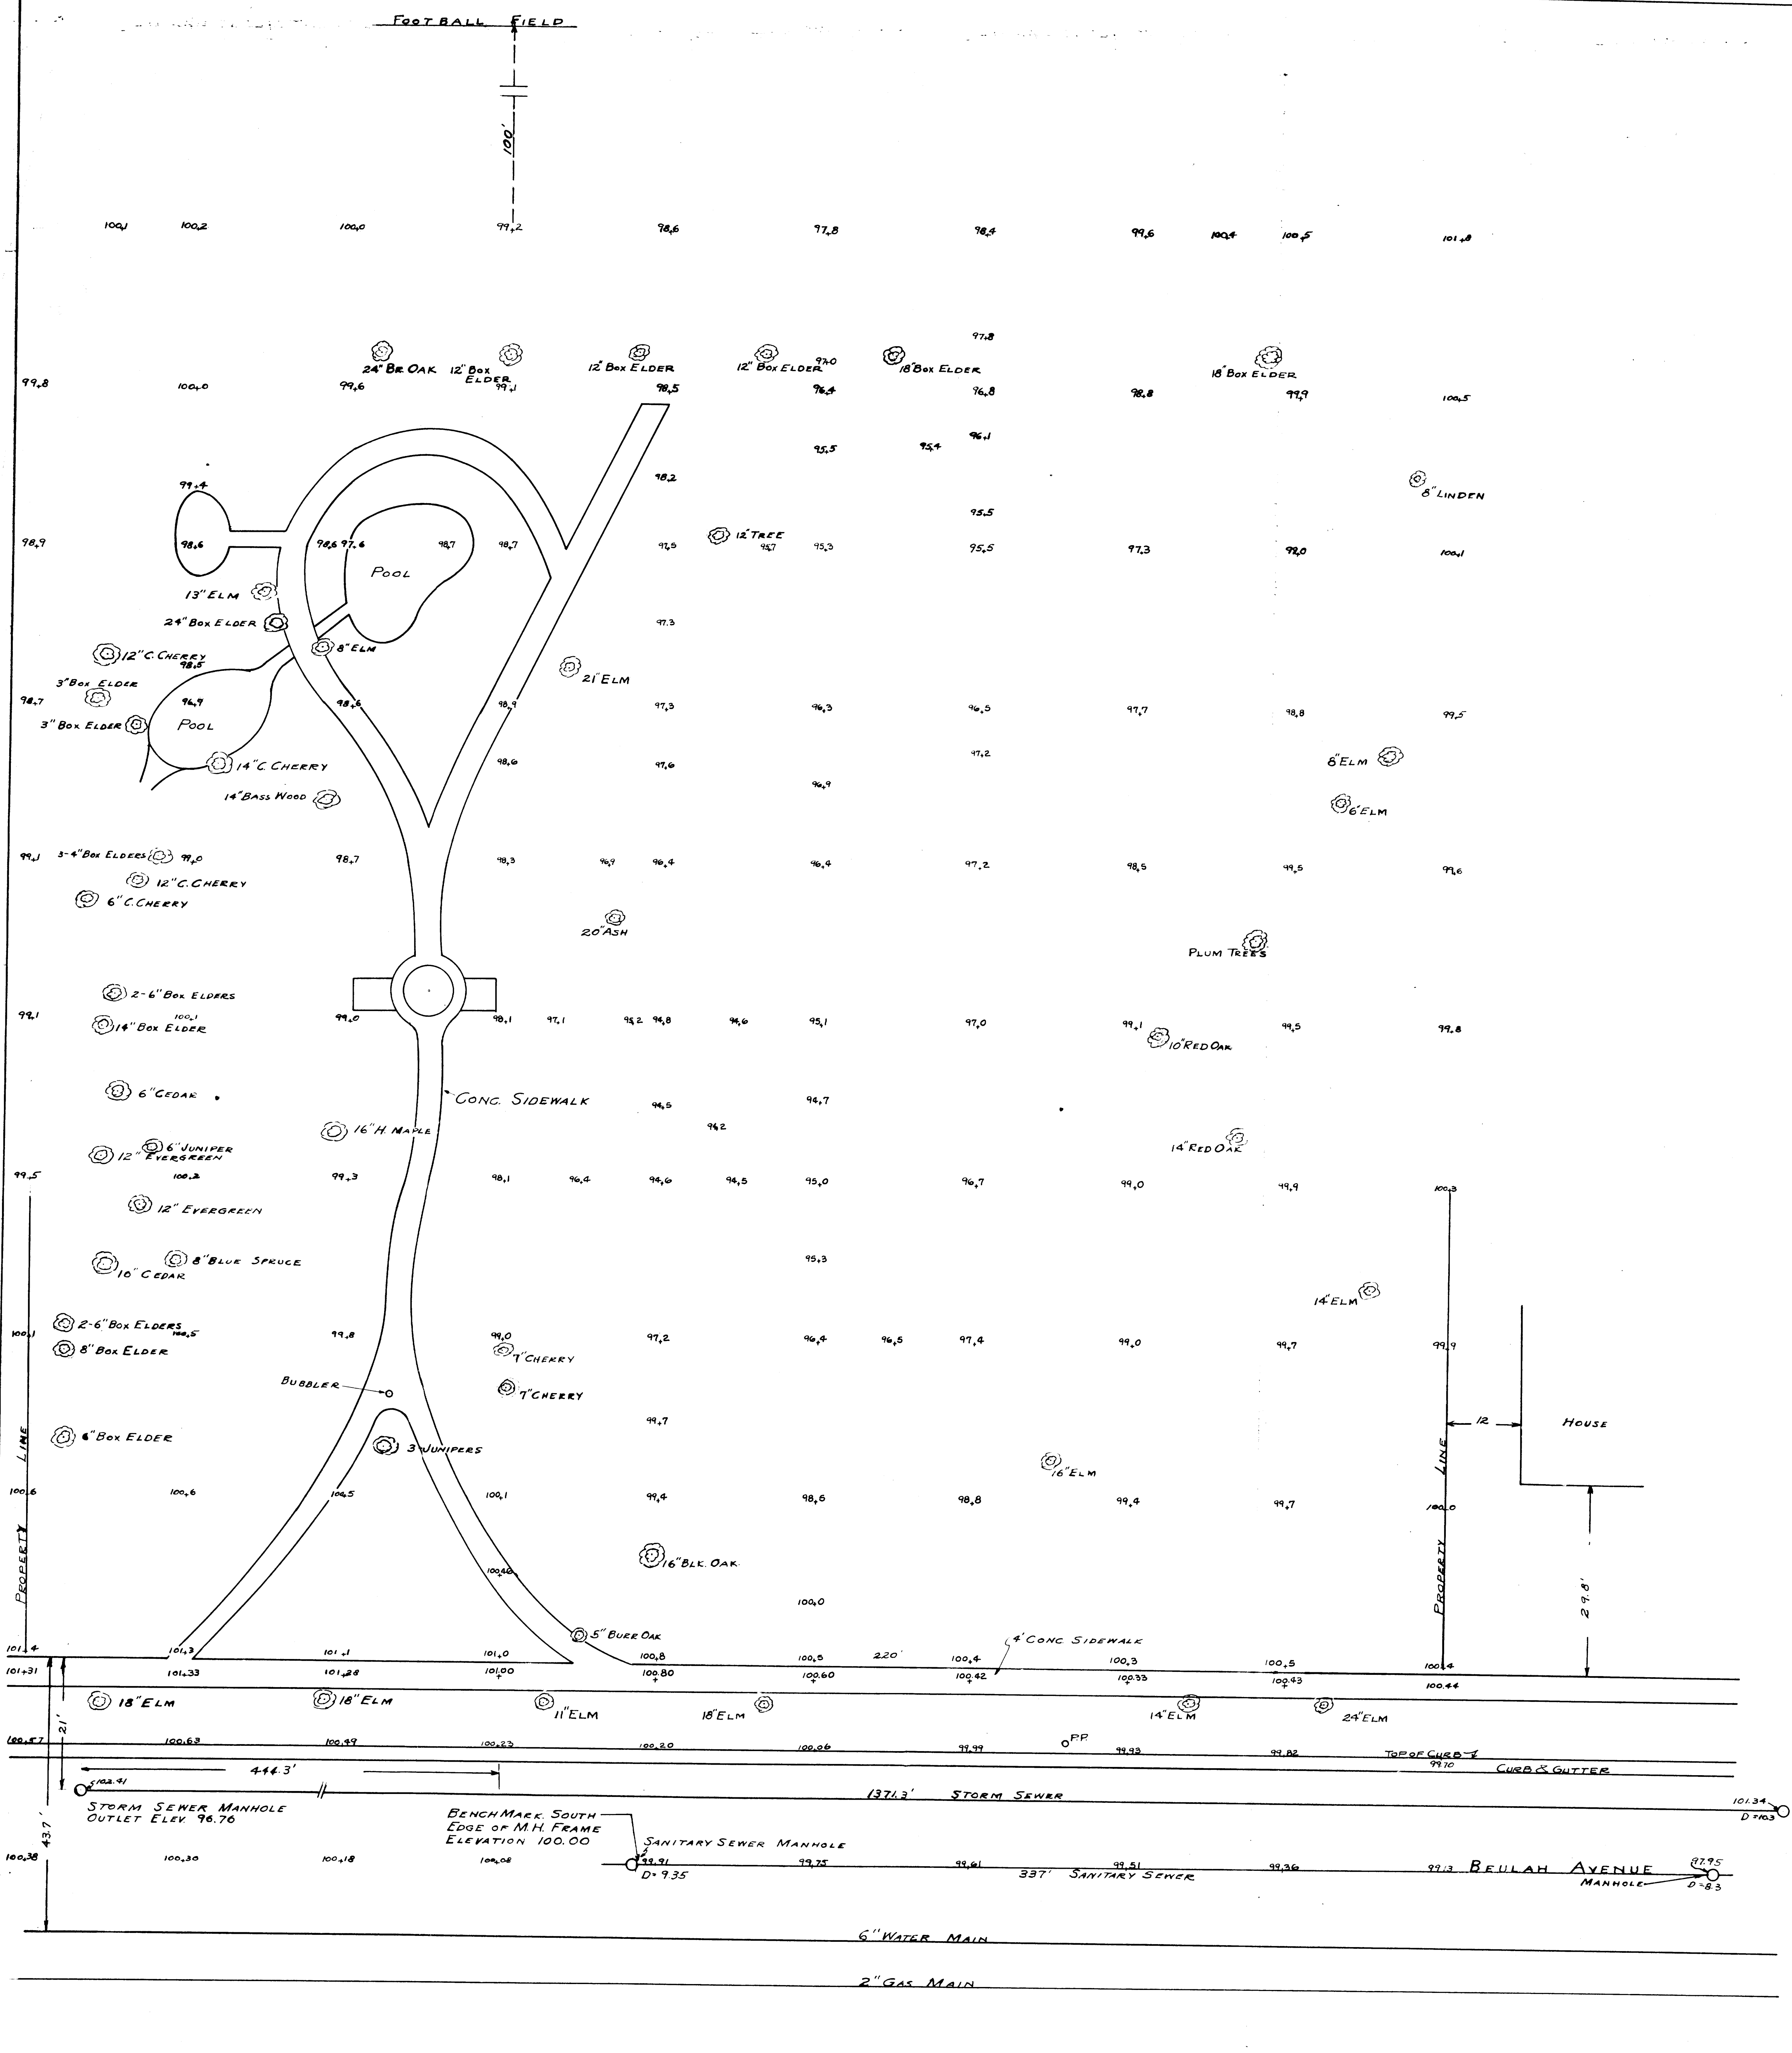

2
SCALE 1"=10'

PLAT OF TOPOGRAPHIC SURVEY OF NORTH 55 FEET OF LOT 4,
LOT 5 AND LOT 6 OF P.O. GHRIEST'S ADDITION TO THE VILLAGE
OF EAST TROY, WALWORTH COUNTY, WISCONSIN.
AUG. 1951
Floyd J. Jensen (C.S.S.)
COUNTY SURVEYOR