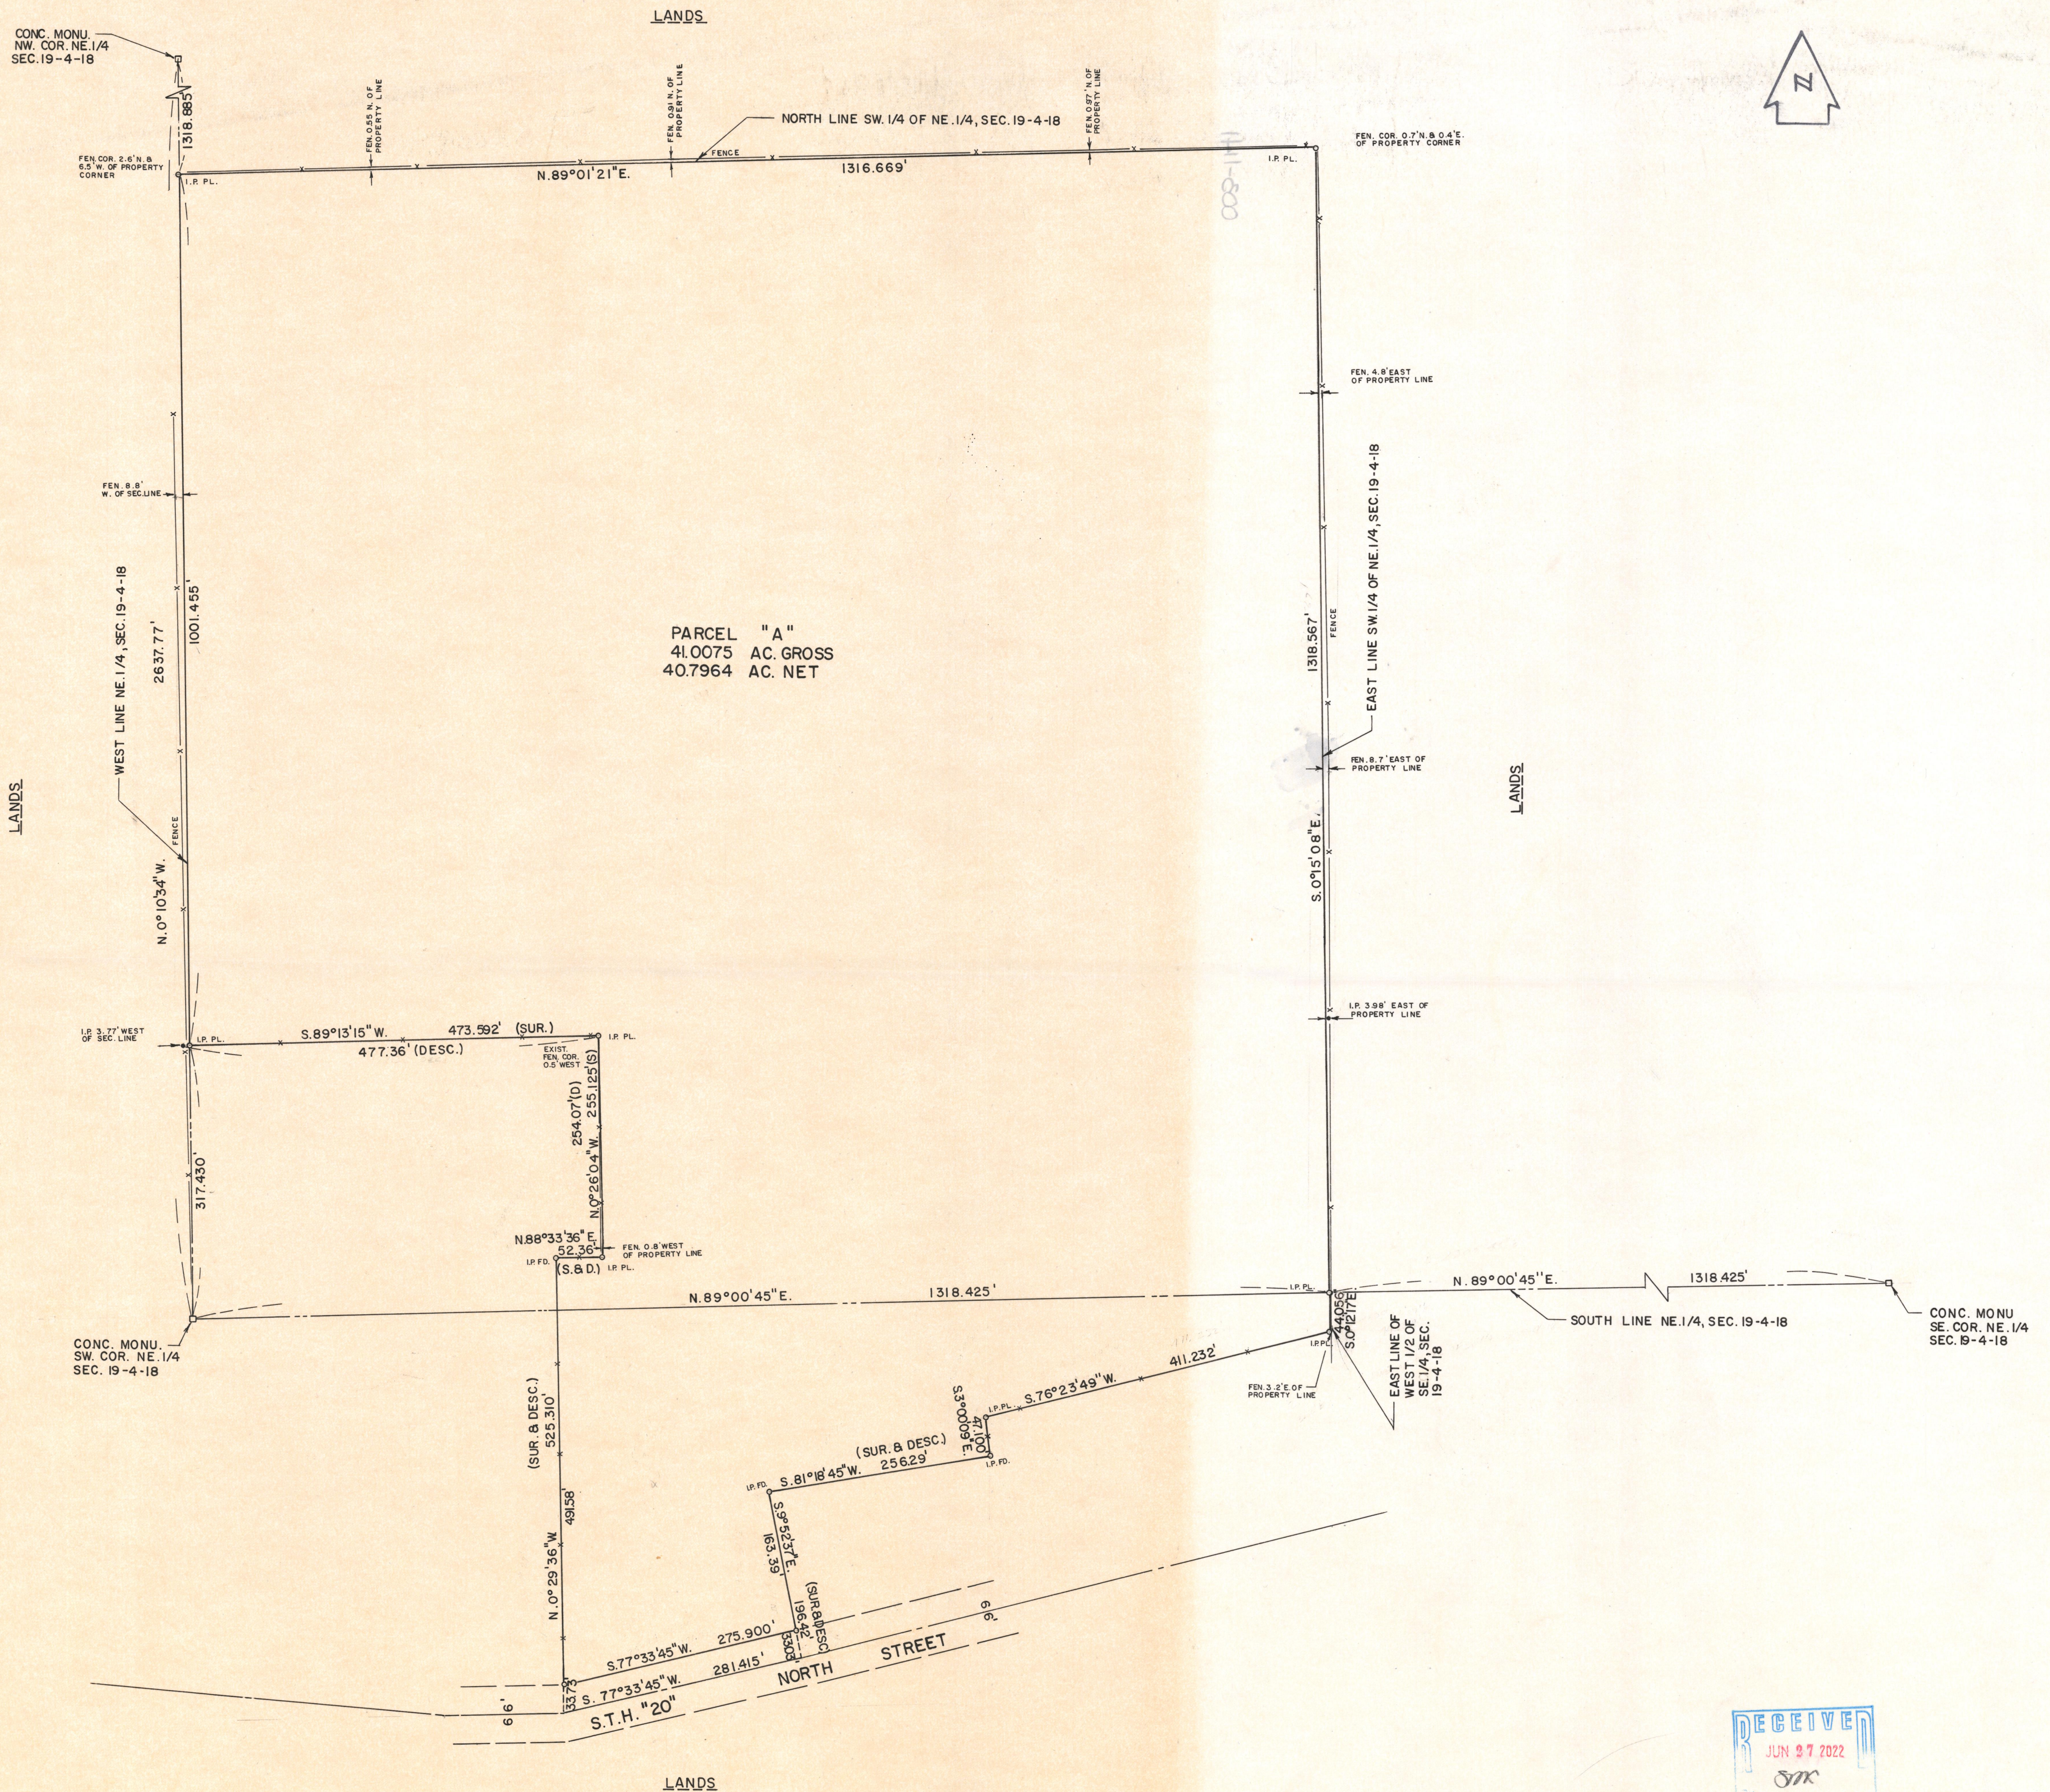


PLAT OF SURVEY ROBERT OXENDORF PROPERTY PT. OF NE 1/4, SEC. 19, T4N, R18 E. VILLAGE OF EAST TROY WALWORTH COUNTY, WISCONSIN	
JAHNKE & JAHNKE ASSOCIATES INC. PLANNERS & PROFESSIONAL ENGINEERS WAUKESHA — WISCONSIN	
SCALE: 1" = 100'	DATE: 3-13-78
DRAWN BY: J.R.S. CHECKED BY: J.G.W.	FILE NO.: WALWORTH 6
BOOK NO. WAL. CO. 3	JOB S-1335 SHEET 1 OF 1