


PARCEL 1

All that part of Lots 1 and 3, Block 1 of the Original Plat to the Village of East Troy, Walworth County, Wisconsin described as follows: Commencing at the Southwest corner of said Block 1; thence East along the South line of said Block 1, 400.50 feet; thence North 0°-12' East, 130.00 feet to the point of beginning; thence West 125.00 feet; thence North 0°-12' West, 128.00 feet; thence East 125.00 feet; thence North 0°-12' West, 360.12 feet to the railroad right-of-way; thence North 67°-12' East along said right-of-way 12.00 feet; thence South 5°-59'-43" East, 495.40 feet to the point of beginning.

PARCEL 2

All that part of Lots 3 and 4, Block 1, of the Original Plat to the Village of East Troy, Walworth County, Wisconsin described as follows: Commencing at the Southwest corner of said Block 1; thence East along the South line of said Block 1, 400.50 feet to the point of beginning; thence continue East 1.00 feet; thence North 18°-0' West, 177.00 feet; thence West 139.41 feet; thence South 18°-0' East, 30.60 feet; thence South 0°-10' East, 134.50 feet to the point of beginning.

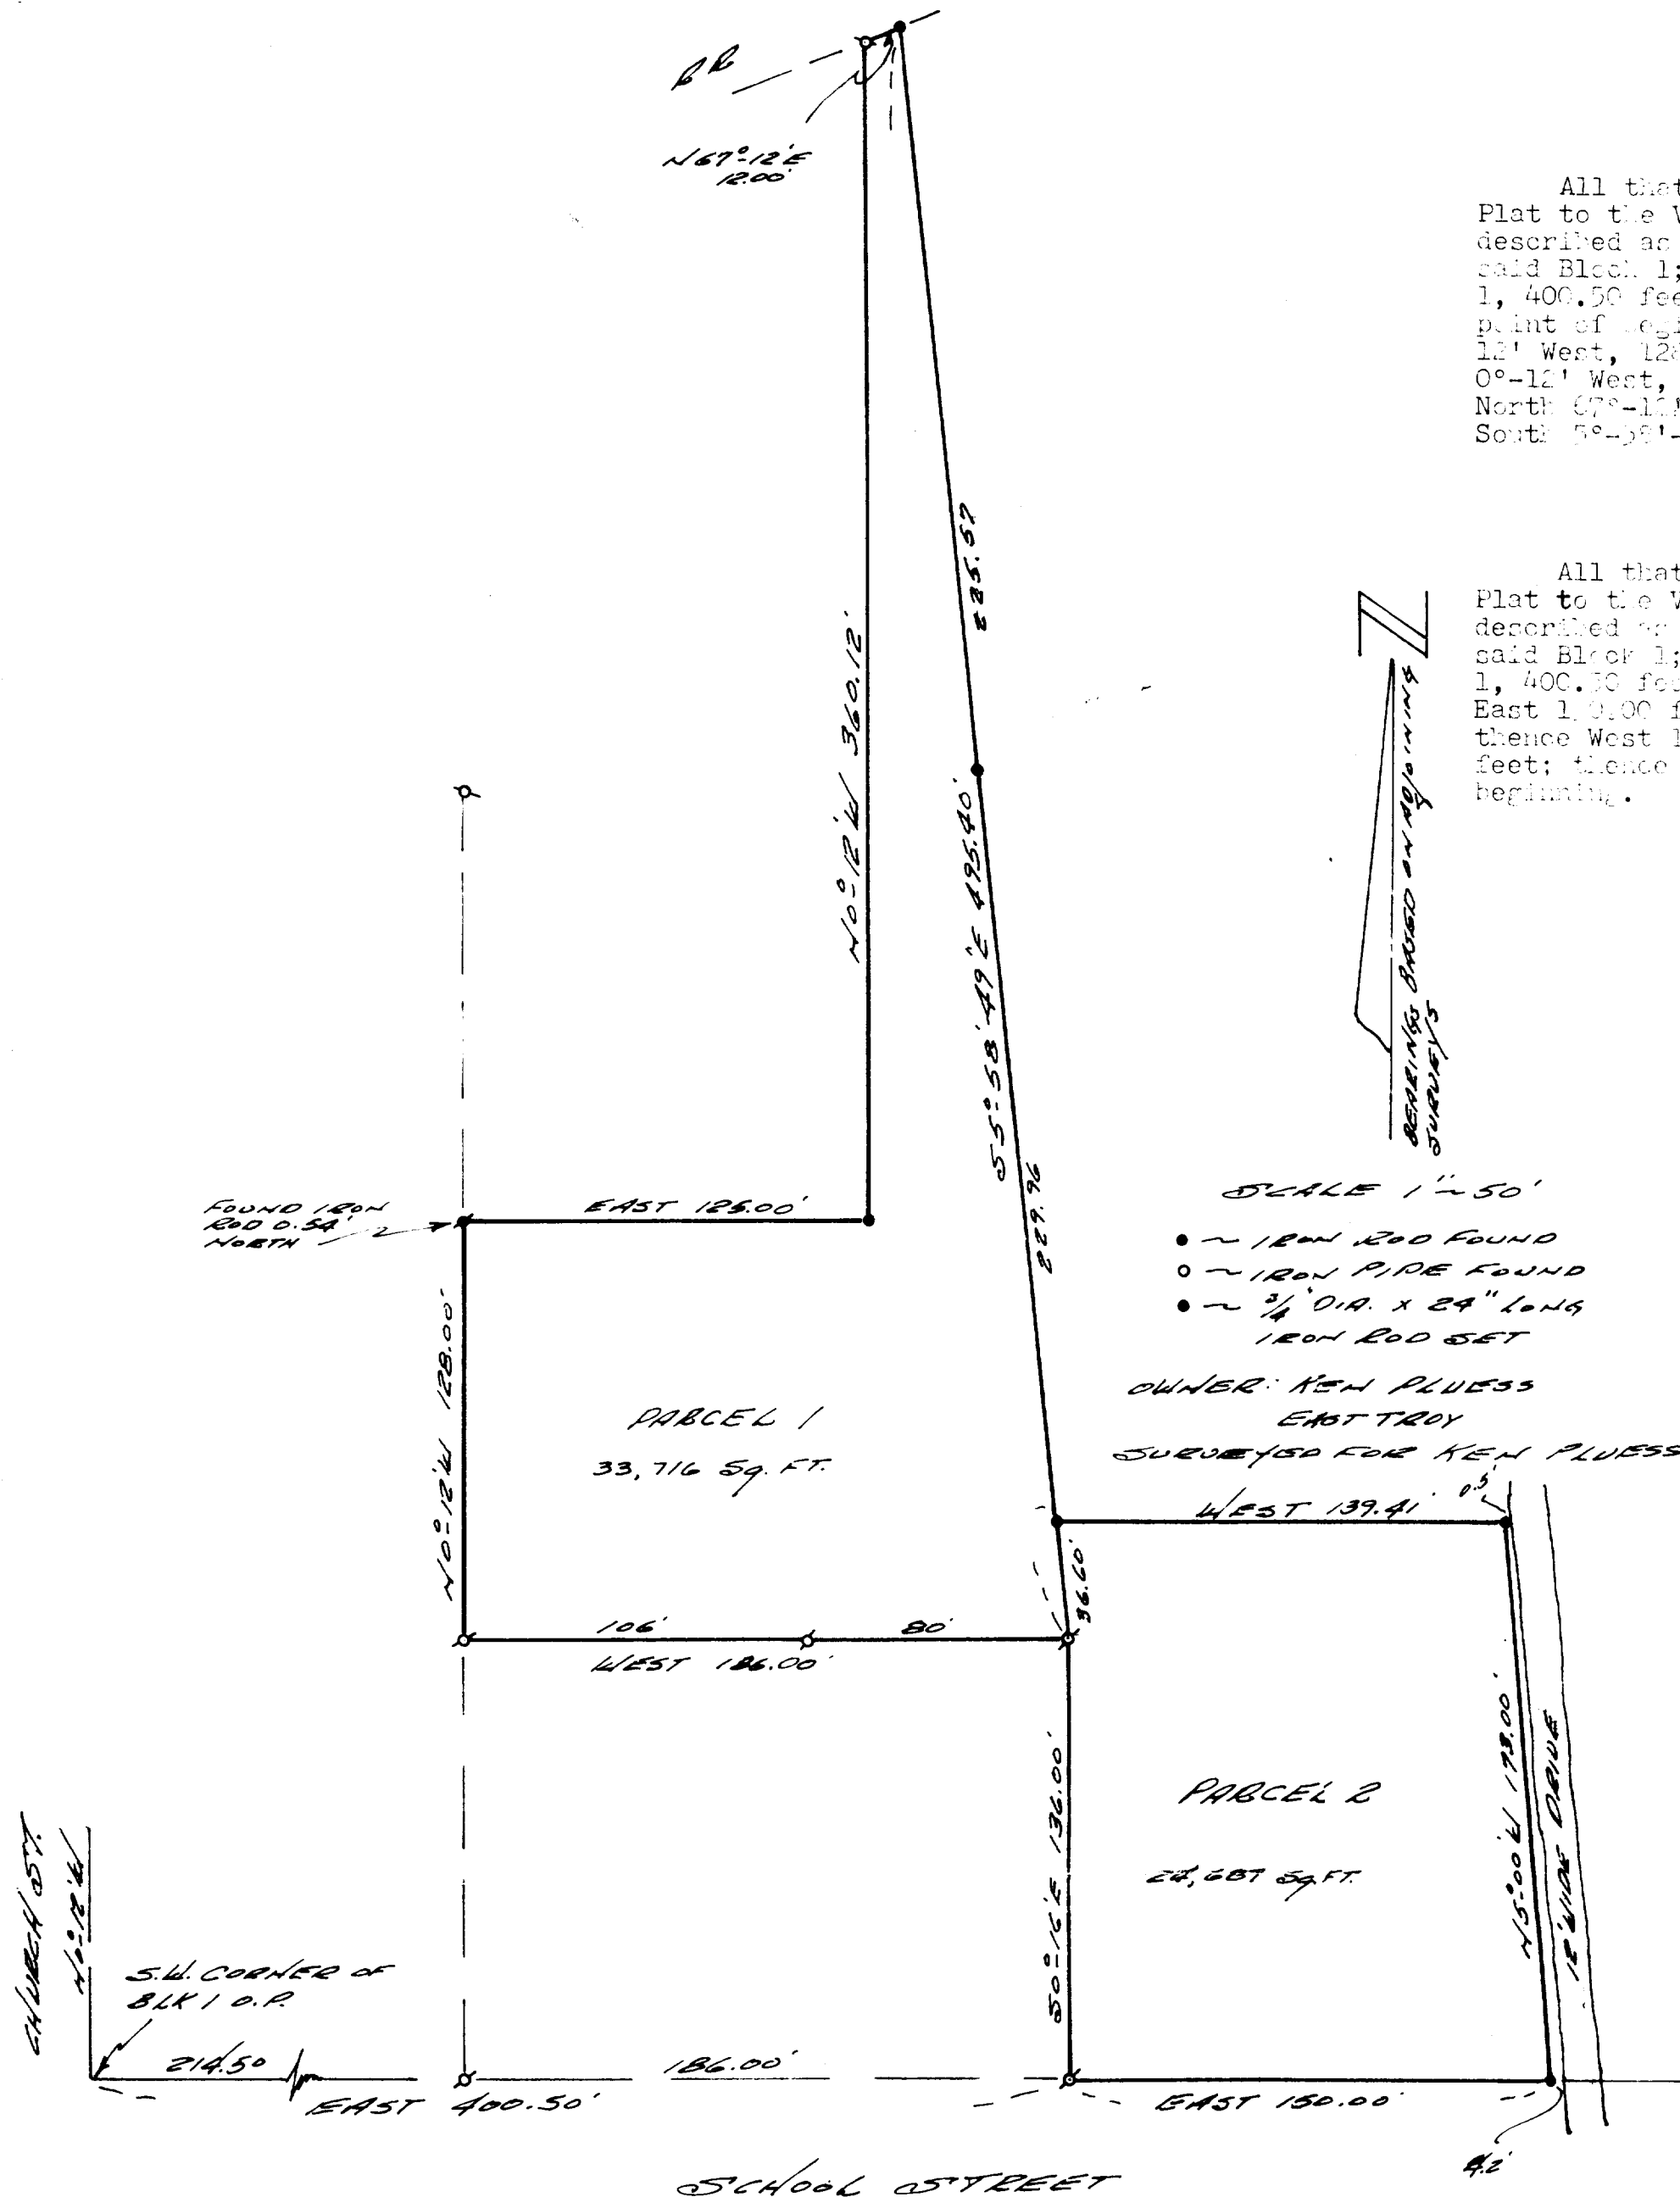

PLAT OF SURVEY OF LANDS LOCATED IN BLOCK 1, D.P. VILLAGE OF EAST TROY, WALWORTH COUNTY, WISCONSIN. I CERTIFY: THAT I HAVE SURVEYED THE ABOVE DESCRIBED PROPERTY & THAT THE PLAT SHOWN HEREON IS AN ACCURATE SURVEY & A TRUE REPRESENTATION THEREOF & CORRECTLY SHOWS THE EXTERIOR BOUNDARY LINES & ALL DIVISIONS OF SAID PROPERTY. DEC. 11, 1975

THOMAS P. JENSEN
R.L.S. - 1084
JENSEN & JOHNSON, INC.
ELKHORN, WISCONSIN

OP 2A
OP-2-part of

3-119 J