


WEST LINE OF THE SW 1/4
OF SEC. 19, T4N, R18E
ASSUMED N00°04'13"W
AS PLATTED BY ALSTER &
ASSOCIATES INC. BASED
ON THE WISCONSIN STATE
COORDINATE SYSTEM,
SOUTH ZONE

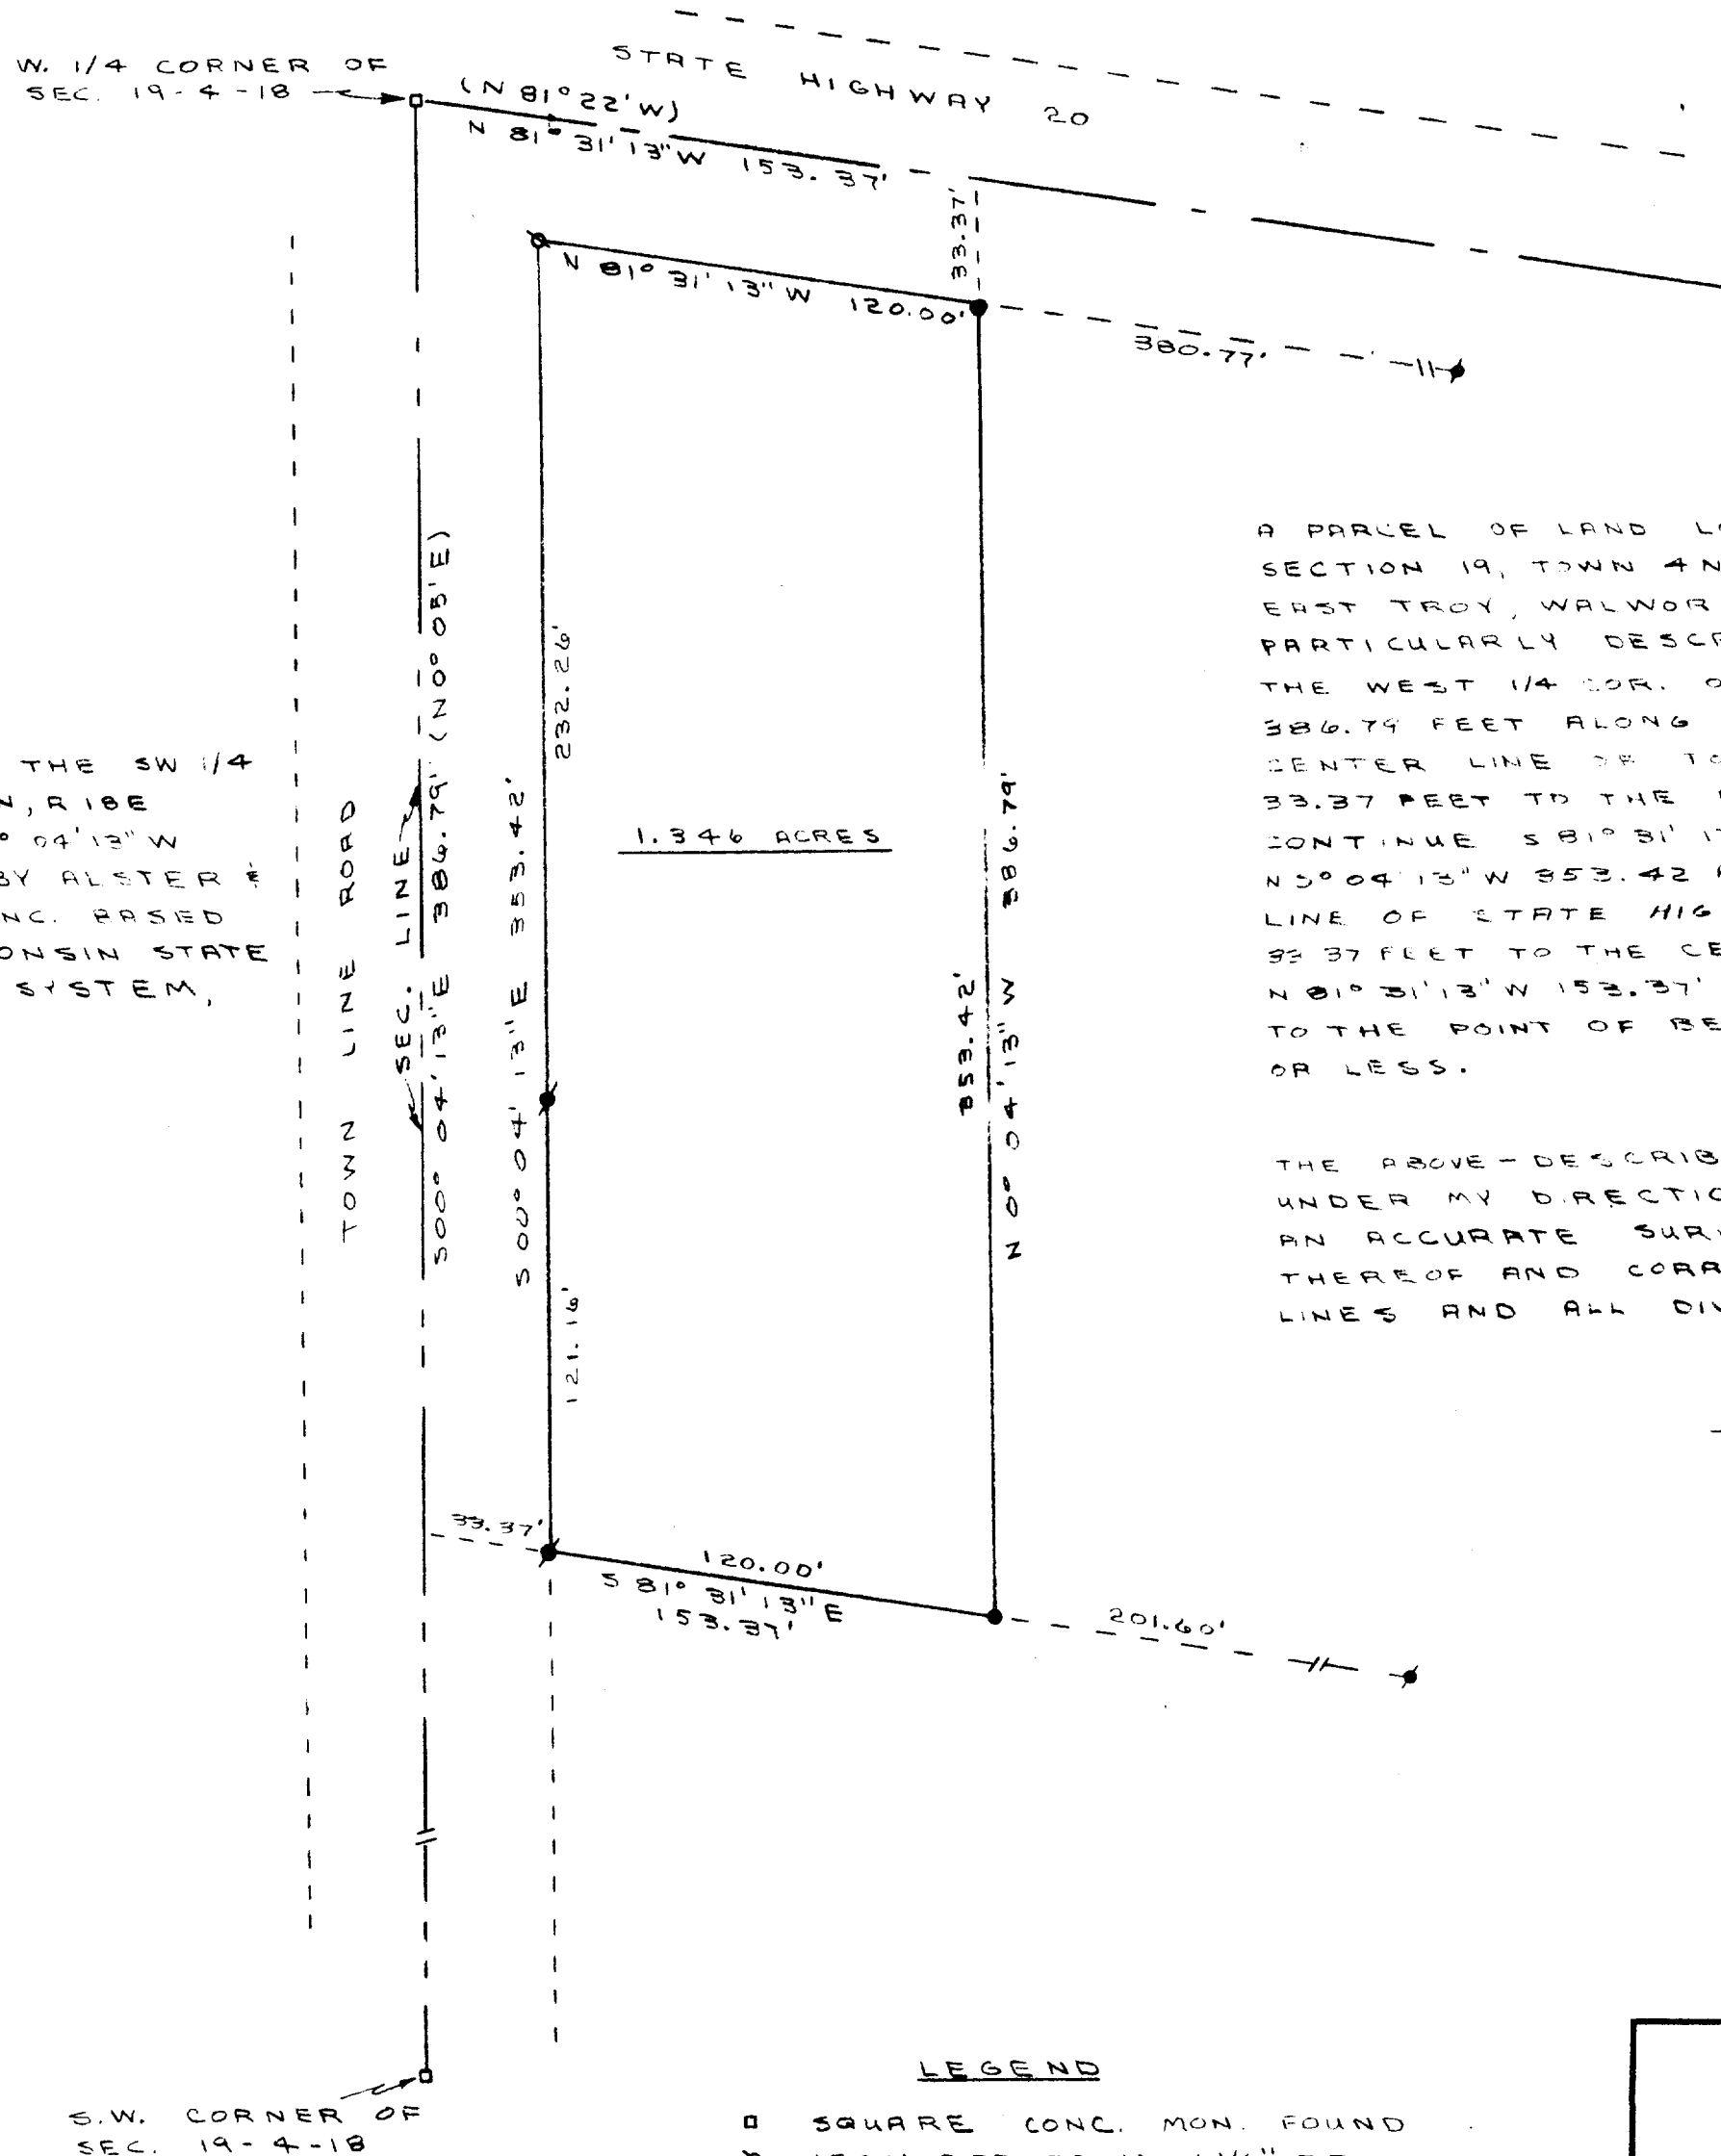

A PARCEL OF LAND LOCATED IN THE SOUTHWEST 1/4 OF SECTION 19, TOWN 4 NORTH, RANGE 18 EAST, VILLAGE OF EAST TROY, WALWORTH COUNTY, WISCONSIN BEING MORE PARTICULARLY DESCRIBED AS FOLLOWS: BEGINNING AT THE WEST 1/4 COR. OF SAID SECTION 19; THENCE S00°04'13"E 386.79 FEET ALONG THE SEC. LINE, ALSO BEING THE CENTER LINE OF TOWN LINE ROAD; THENCE S81°31'13"E 33.37 FEET TO THE EAST LINE OF TOWN LINE ROAD; THENCE CONTINUE S81°31'13"E 120.00 FEET TO AN IRON ROD; THENCE N00°04'13"W 353.42 FEET TO AN IRON ROD ON THE SOUTH LINE OF STATE HIGHWAY 20; THENCE CONTINUE N00°04'13"W 33.37 FEET TO THE CENTER LINE OF SAID HIGHWAY; THENCE N81°31'13"W 153.37' ALONG THE CENTER LINE OF SAID HIGHWAY TO THE POINT OF BEGINNING, BEING 1.346 ACRES MORE OR LESS.

THE ABOVE-DESCRIBED PROPERTY HAS BEEN SURVEYED UNDER MY DIRECTION AND THE PLAT SHOWN HEREON IS AN ACCURATE SURVEY AND A TRUE REPRESENTATION THEREOF AND CORRECTLY SHOWS THE EXTERIOR BOUNDARY LINES AND ALL DIVISIONS OF SAID PROPERTY.

Lloyd L. Jensen
LLOYD L. JENSEN

WISCONSIN REGISTERED LAND SURVEYOR, NO. 5-211

LEGEND

- SQUARE CONC. MON. FOUND
- ✕ IRON PIPE FOUND 1 1/4" O.D.
- IRON ROD SET 3/4" DI. X 24"
- IRON PIPE FOUND 1" O.D.
- ✕ IRON ROD FOUND 3/4" DI.

PLAT OF SURVEY OF

A PARCEL OF LAND LOCATED IN THE SOUTHWEST 1/4 OF SECTION 19, TOWN 4 NORTH, RANGE 18 EAST, VILLAGE OF EAST TROY, WALWORTH COUNTY, WISCONSIN

Lloyd L. Jensen
SURVEYOR

SCALE 1" = 50'

DATE MAY 4, 1976