


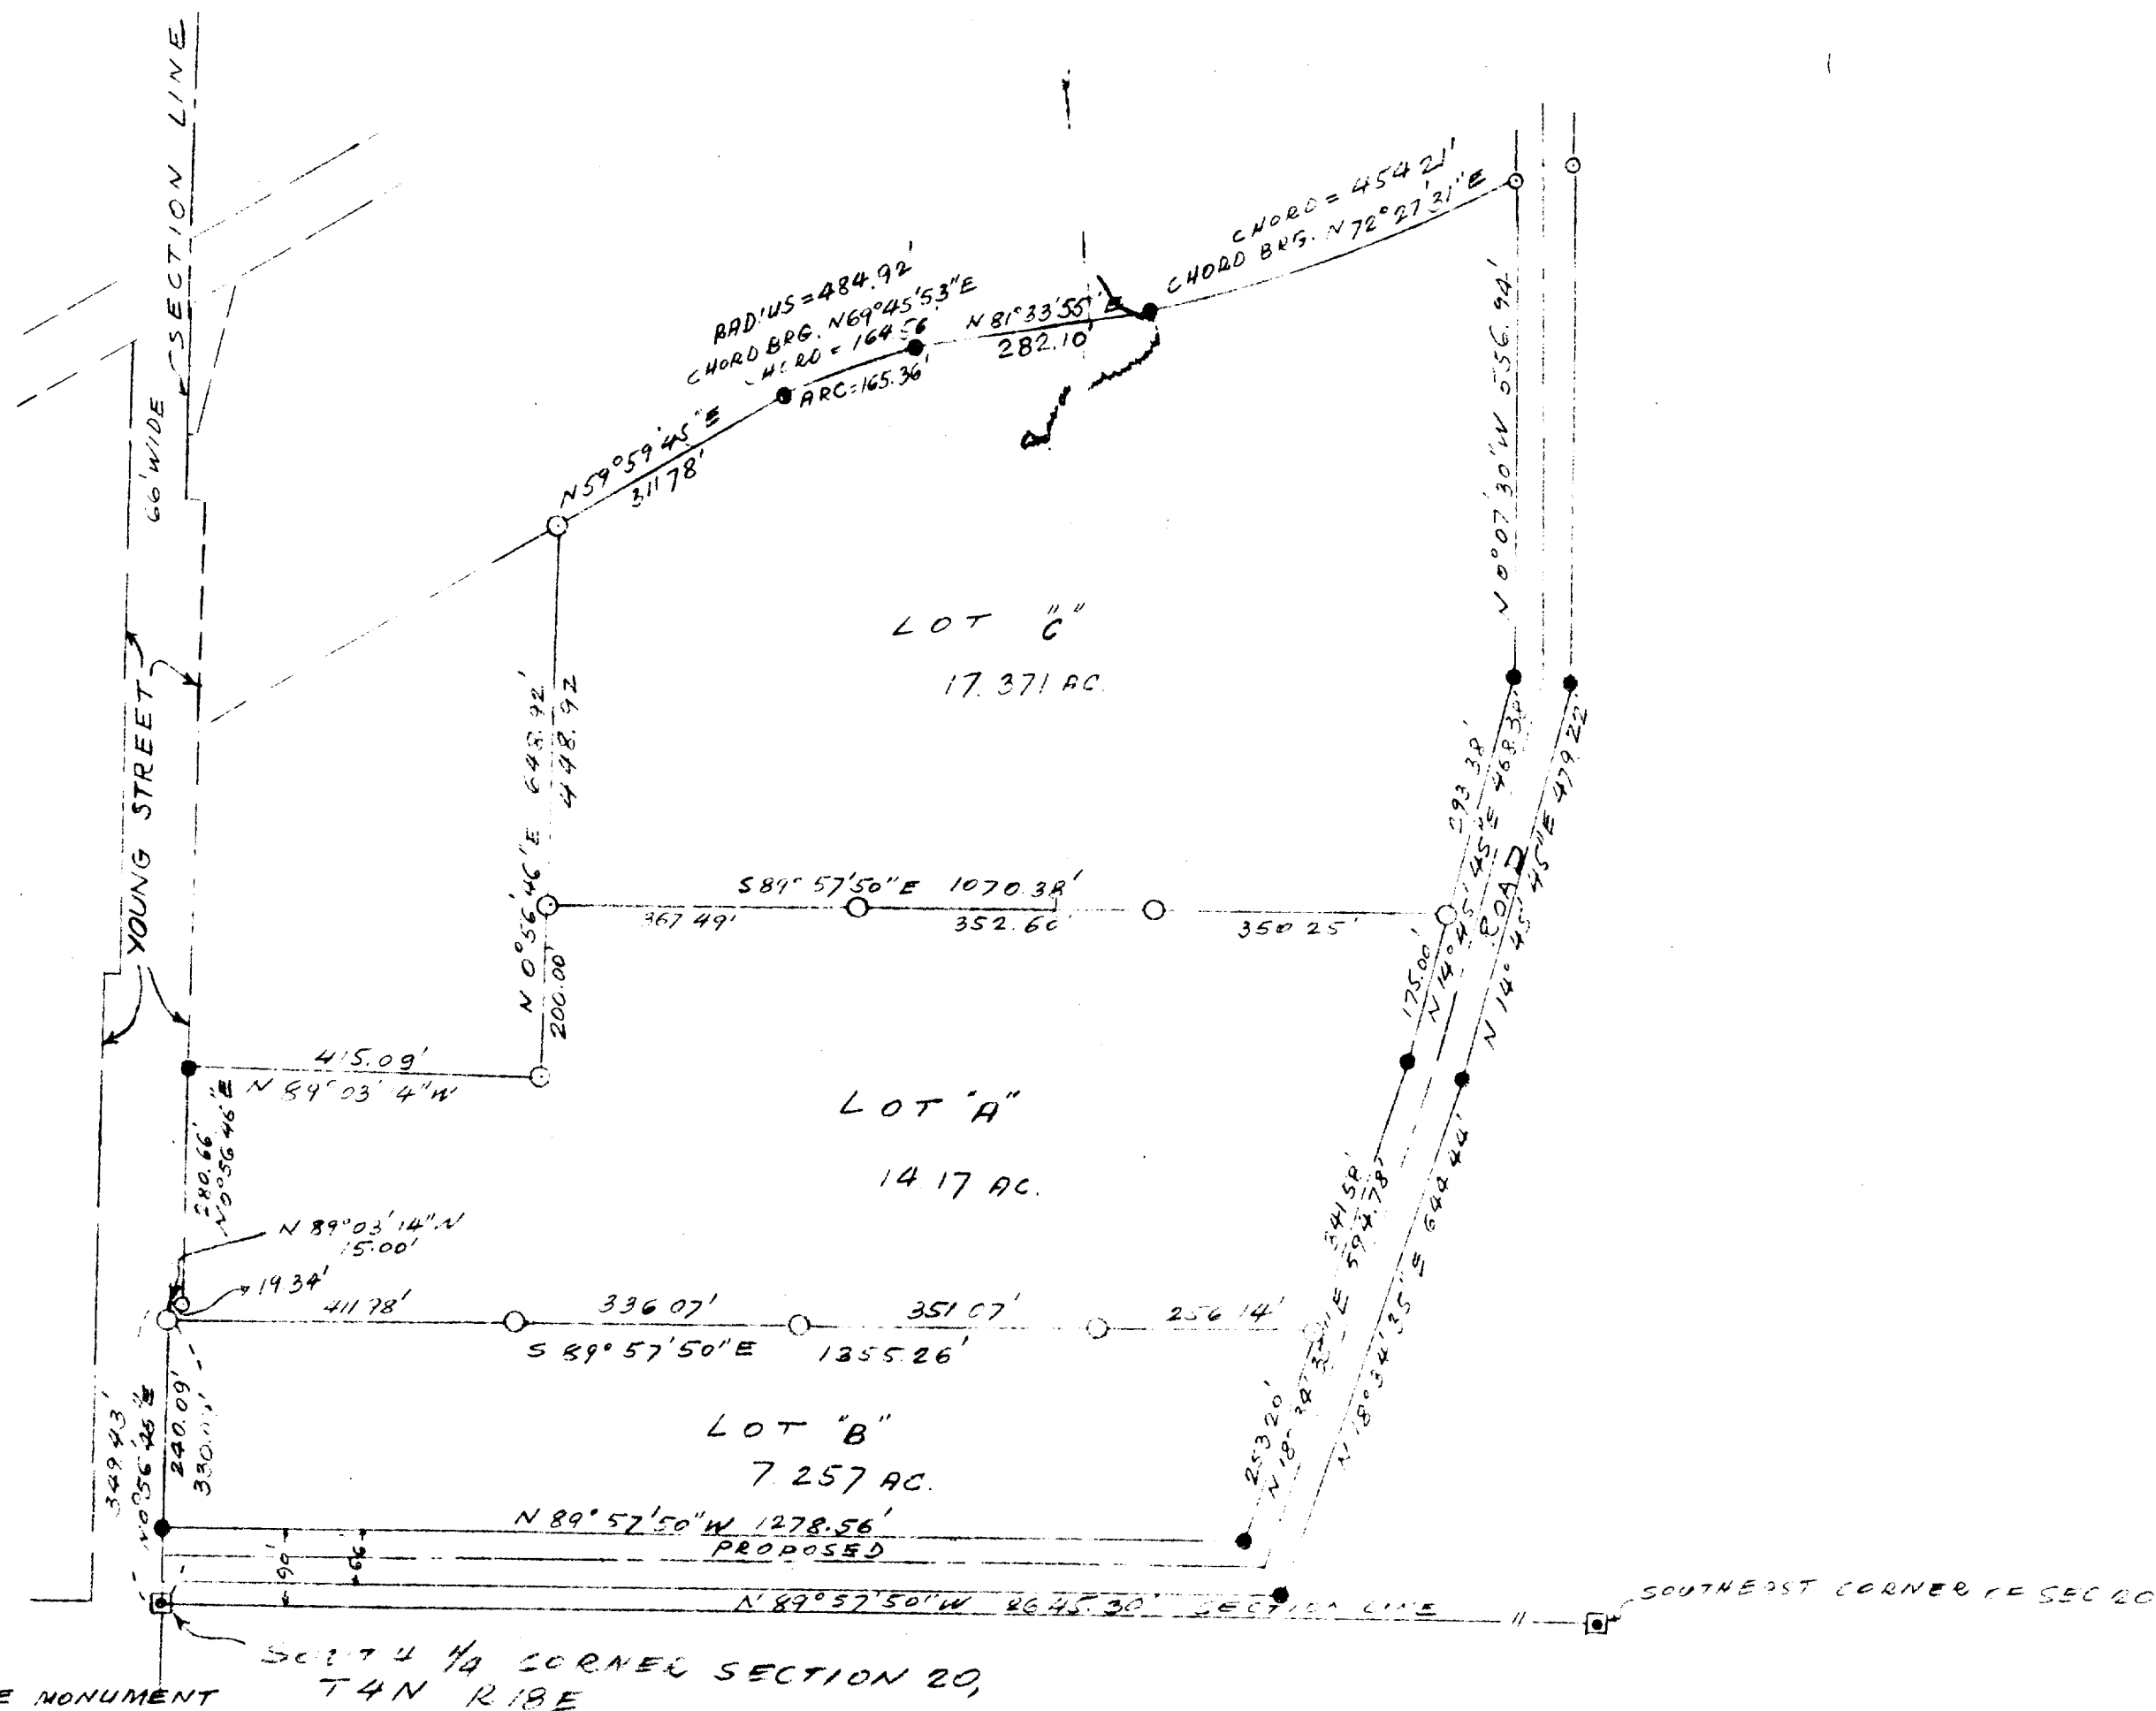

"I have surveyed the above-described property and the above map as a true representation thereof, and also the size and location of the property, its exterior boundaries, the location and dimensions of all visible structures thereon, fences, apparent easements and roadways and visible encroachments, if any.

This survey is made for the exclusive use of the present owners of the property and also those who purchase mortgage or guarantee the title thereto within one year from date hereof."

December 3, 1973

Lloyd L. Jensen
Surveyor



PLAT OF SURVEY OF

A PARCEL OF LAND LOCATED IN
THE SOUTHEAST 1/4 OF SECTION 20,
TOWN 4 NORTH RANGE 18E VILLAGE
OF EAST TROY, WAUKESHA COUNTY,
WISCONSIN

Lloyd L. Jensen
SURVEYOR

SCALE 1" = 200'

DATE APRIL 26, 1974