
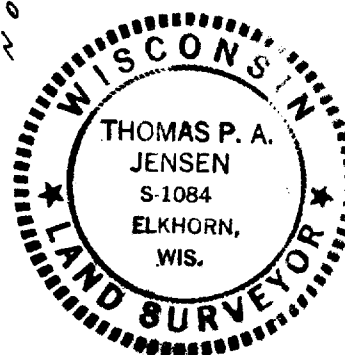


PLAT OF SURVEY

OF
HOUSE LOCATION IN LOT 43 TROYJENS SUBDIVISION
LOCATED IN THE SW 1/4 OF SEC. 19, T4N-R18E VILLAGE OF
EAST TROY WALWORTH COUNTY, WISCONSIN.

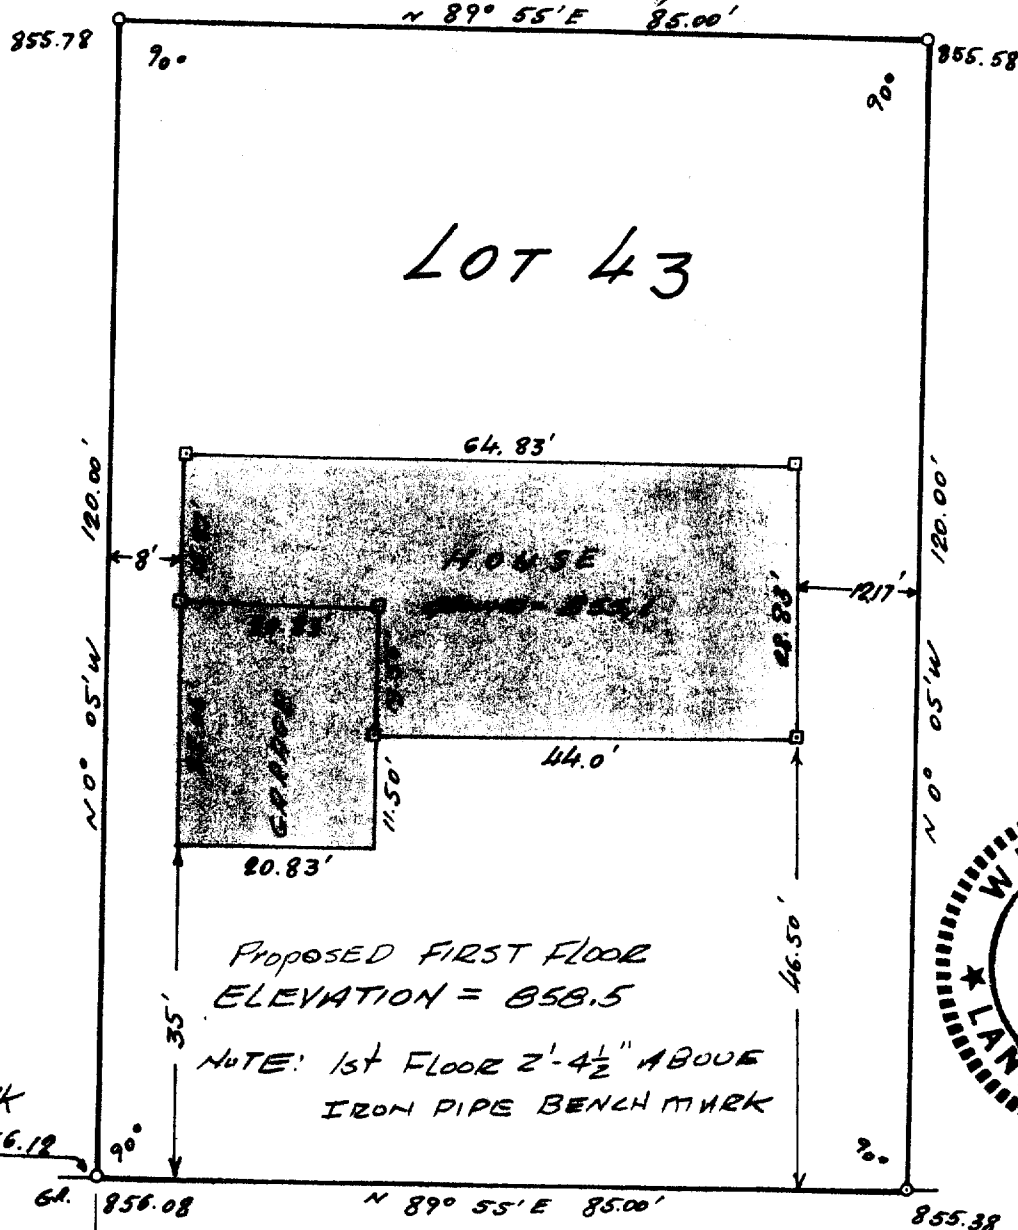

PROPOSED FIRST FLOOR
ELEVATION = 858.5

NOTE: 1st FLOOR 2'-4 1/2" ABOVE
IRON PIPE BENCH MARK

BENCH MARK
I.P. 856.12

D = 10.78'
RIM 856.23
M.H. 72.0'
I.E. = 845.45

DOUGLAS AVE.
66' WIDE
293.00'

D = 11.53'
RIM 853.88
M.H.
I.E. = 842.35

SURVEY AND PLAT BY

JENSEN & JOHNSON, INC.
CIVIL ENGINEERS AND SURVEYORS

Elkhorn, Wisconsin

LEGEND

- O — Iron Pipe FOUND
- — SET WOODSTAKE
- — Concrete Monument

Scale 1" = 20'

SURVEYED FOR
A SUBDIVISION
EAST TROY, WIS.

WE CERTIFY: That we have surveyed the above described property and
that the plat shown hereon is an accurate survey and a true representation
thereof and correctly shows the exterior boundary lines and all divisions of
said property.

Date JUNE 7, 1976

Thomas P. A. Jensen
THOMAS P. A. JENSEN

Wisconsin Registered Land Surveyor, No. S-1084

3-134