

PLAT OF SURVEY

LOT 35 OF LYNNALS SUBDIVISION, A SUBDIVISION OF PART OF THE SOUTH 1/2 OF THE NW 1/4 OF SECTION 20, T.4N., R.18E., TOWN OF WEST TROY, WILSON COUNTY, MISSOURI.

SURVEYOR'S CERTIFICATE

I HEREBY CERTIFY THAT THE PLANT DEPICTED HEREON HAVE BEEN SURVEYED UNDER MY DIRECTION AND THAT THE PLANT HEREON DRAWN IS A CORRECT REPRESENTATION OF SAID SURVEY.

Henry A. Pearson

THEODORE A. HEDGECOCK
LAND SURVEYOR S-1019
KANSASVILLE, Mo.




FOR:

ROCK BUILDERS,
FLOYD HURRIDGE
P.O. BOX 661
EAST TROY, WI

— LEGEND —

- FOUND 1 1/4 DIA. IRON PIPE
 - SET 3/4 DIA. REINFORCING ROD
- SCALE: 1" = 30'
- JOB NO. 77010
- DATE: FEBRUARY 21, 1977

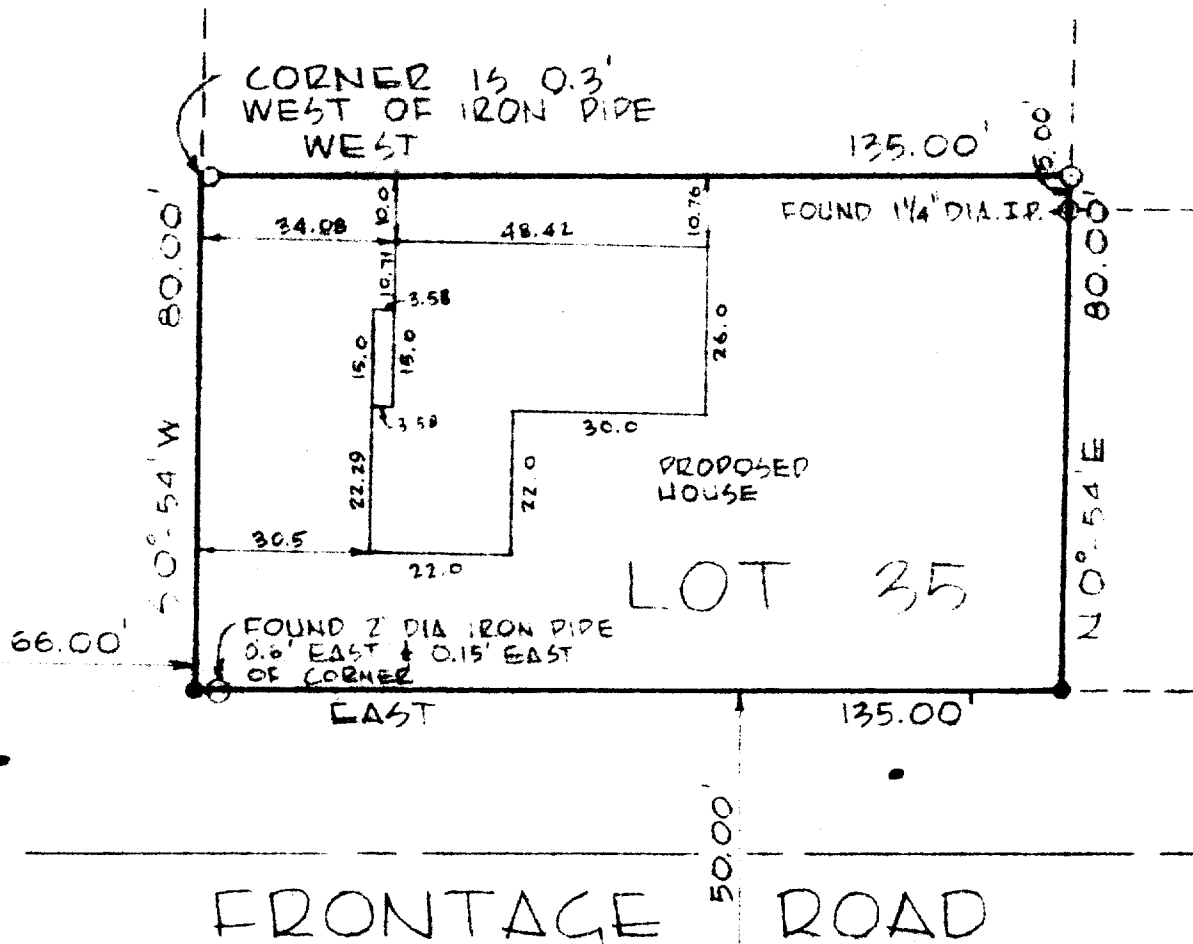

3-149