


PLAT OF SURVEY

LOT 7, MOORE'S VILLAGE SHORES, A SUBDIVISION OF PART OF THE NW 1/4 OF THE NW 1/4; AND SW 1/4 OF THE NW 1/4, SECTION 29; AND PARTS OF THE NE 1/4 OF THE NE 1/4; AND SE 1/4 OF NE 1/4; SECTION 30, ALL IN T.4N., R.18E., OF THE 4TH P.M., VILLAGE OF EAST TROY, WALWORTH COUNTY, WISCONSIN.

FOR: C-MAC BUILDING
EAST TROY, WI

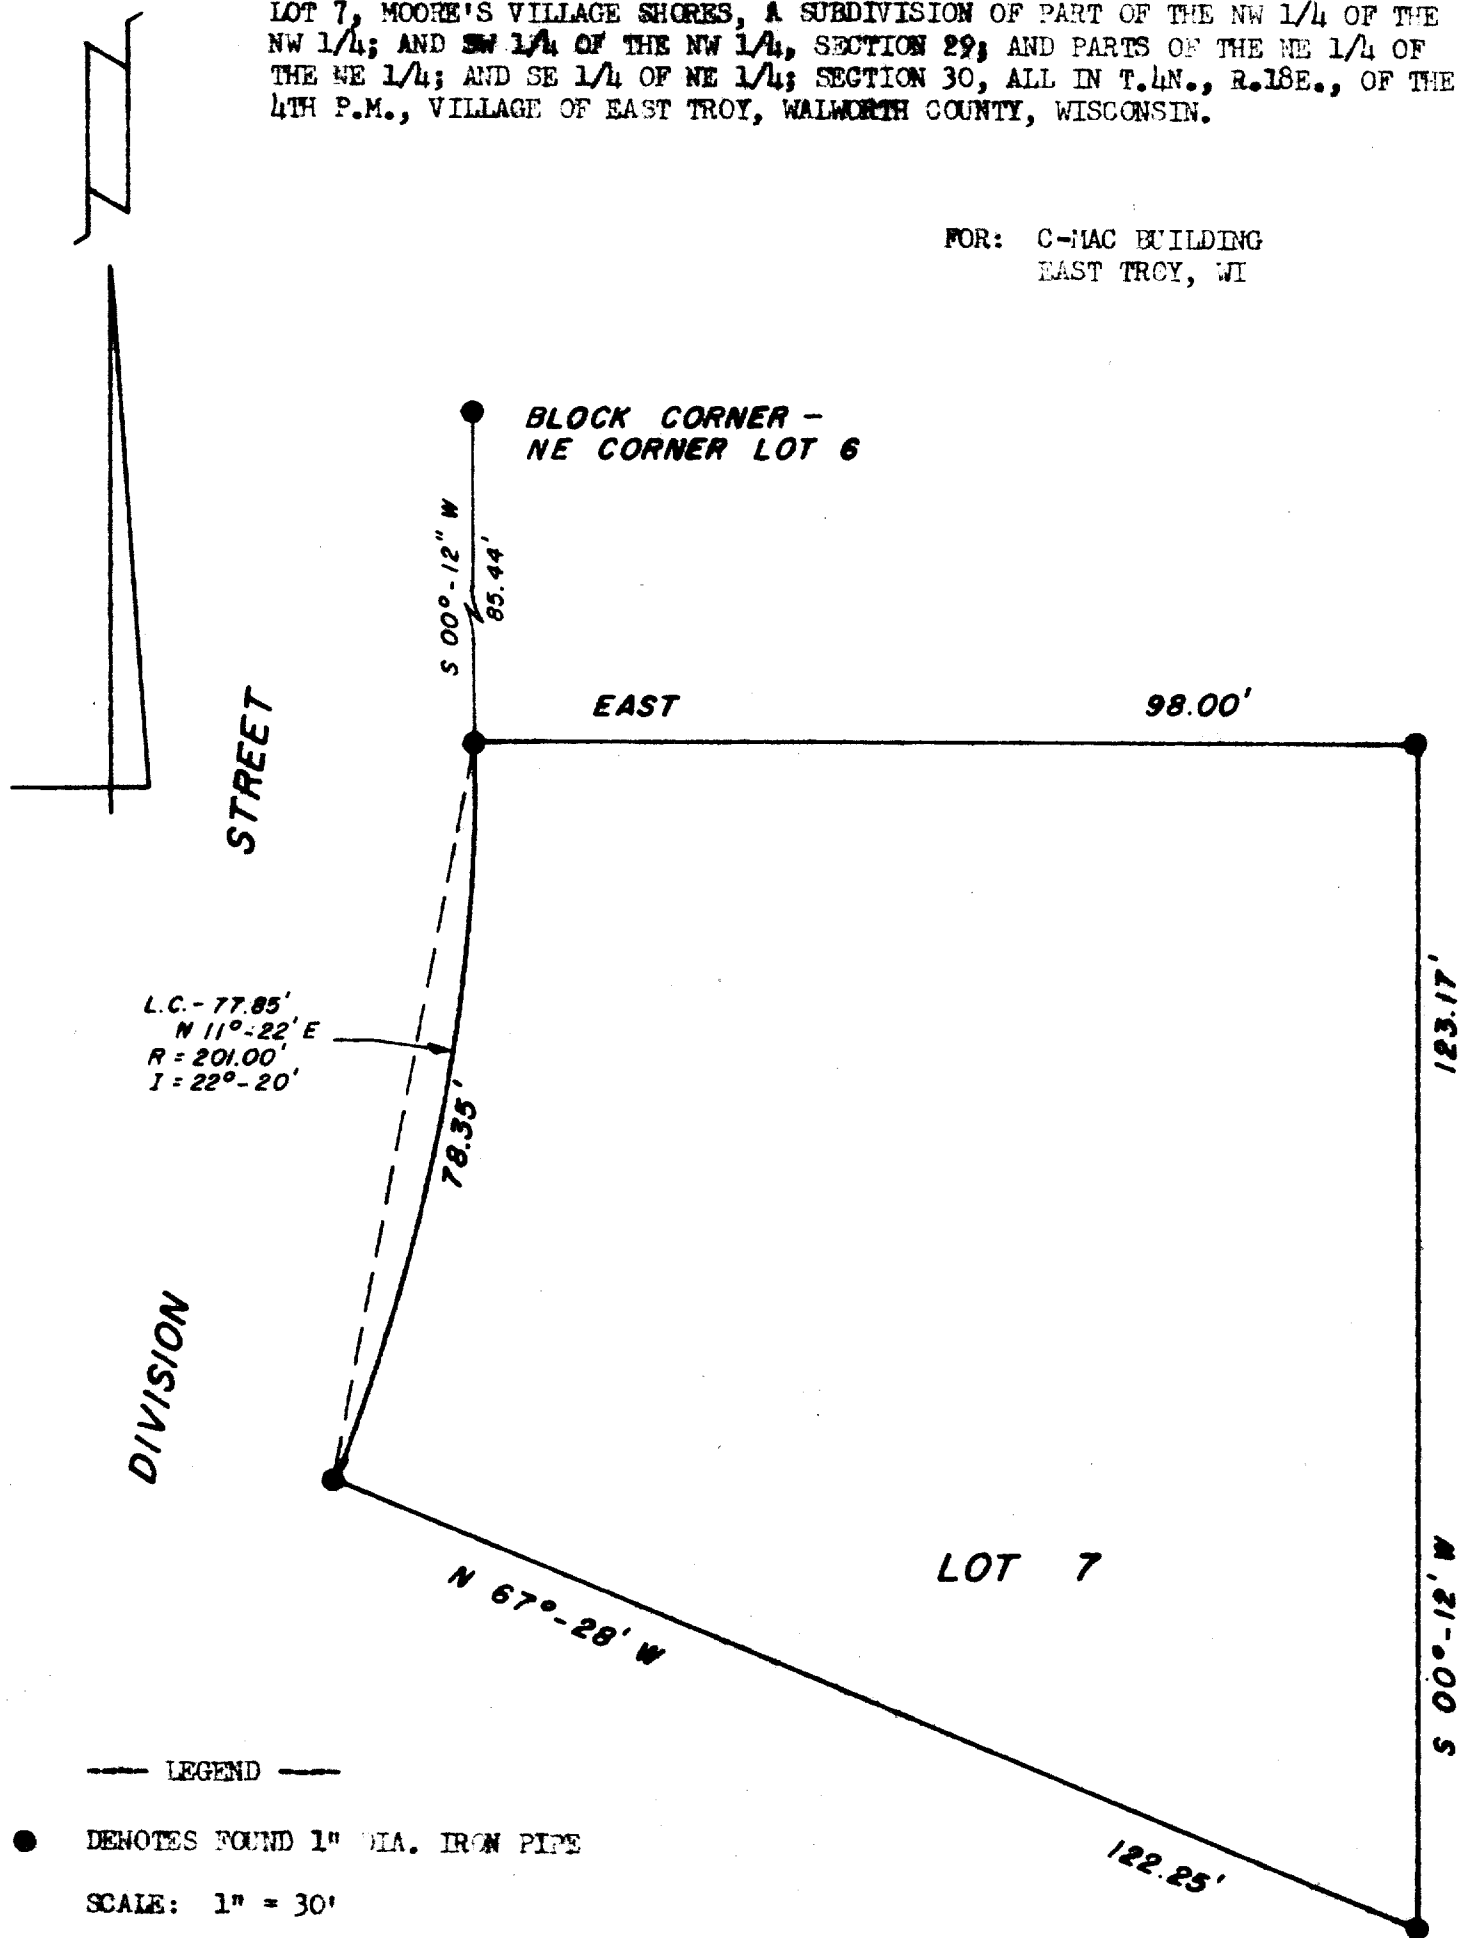

LEGEND


● DENOTES FOUND 1" DIA. IRON PIPE

SCALE: 1" = 30'

JOB NO. 77079

DATE: SEPTEMBER 2, 1977

SURVEYOR'S CERTIFICATE: I HEREBY CERTIFY THAT THE LANDS DEPICTED HEREON HAVE BEEN SURVEYED UNDER MY DIRECTION AND THAT THE PLAT HEREON DRAWN IS A CORRECT REPRESENTATION OF SAID SURVEY.

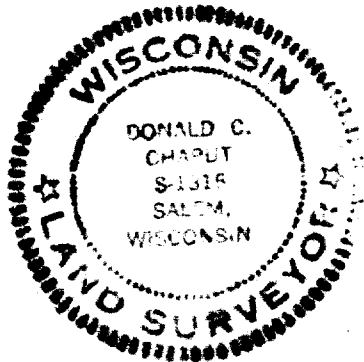

Donald C. Chaput

DONALD C. CHAPUT
LAND SURVEYOR S-1316
SALON, WI