


PLAT OF SURVEY OF

A PARCEL OF LAND LOCATED IN THE NW 1/4 OF SECTION 30,
T4N, R18E, WALWORTH COUNTY, WISCONSIN.

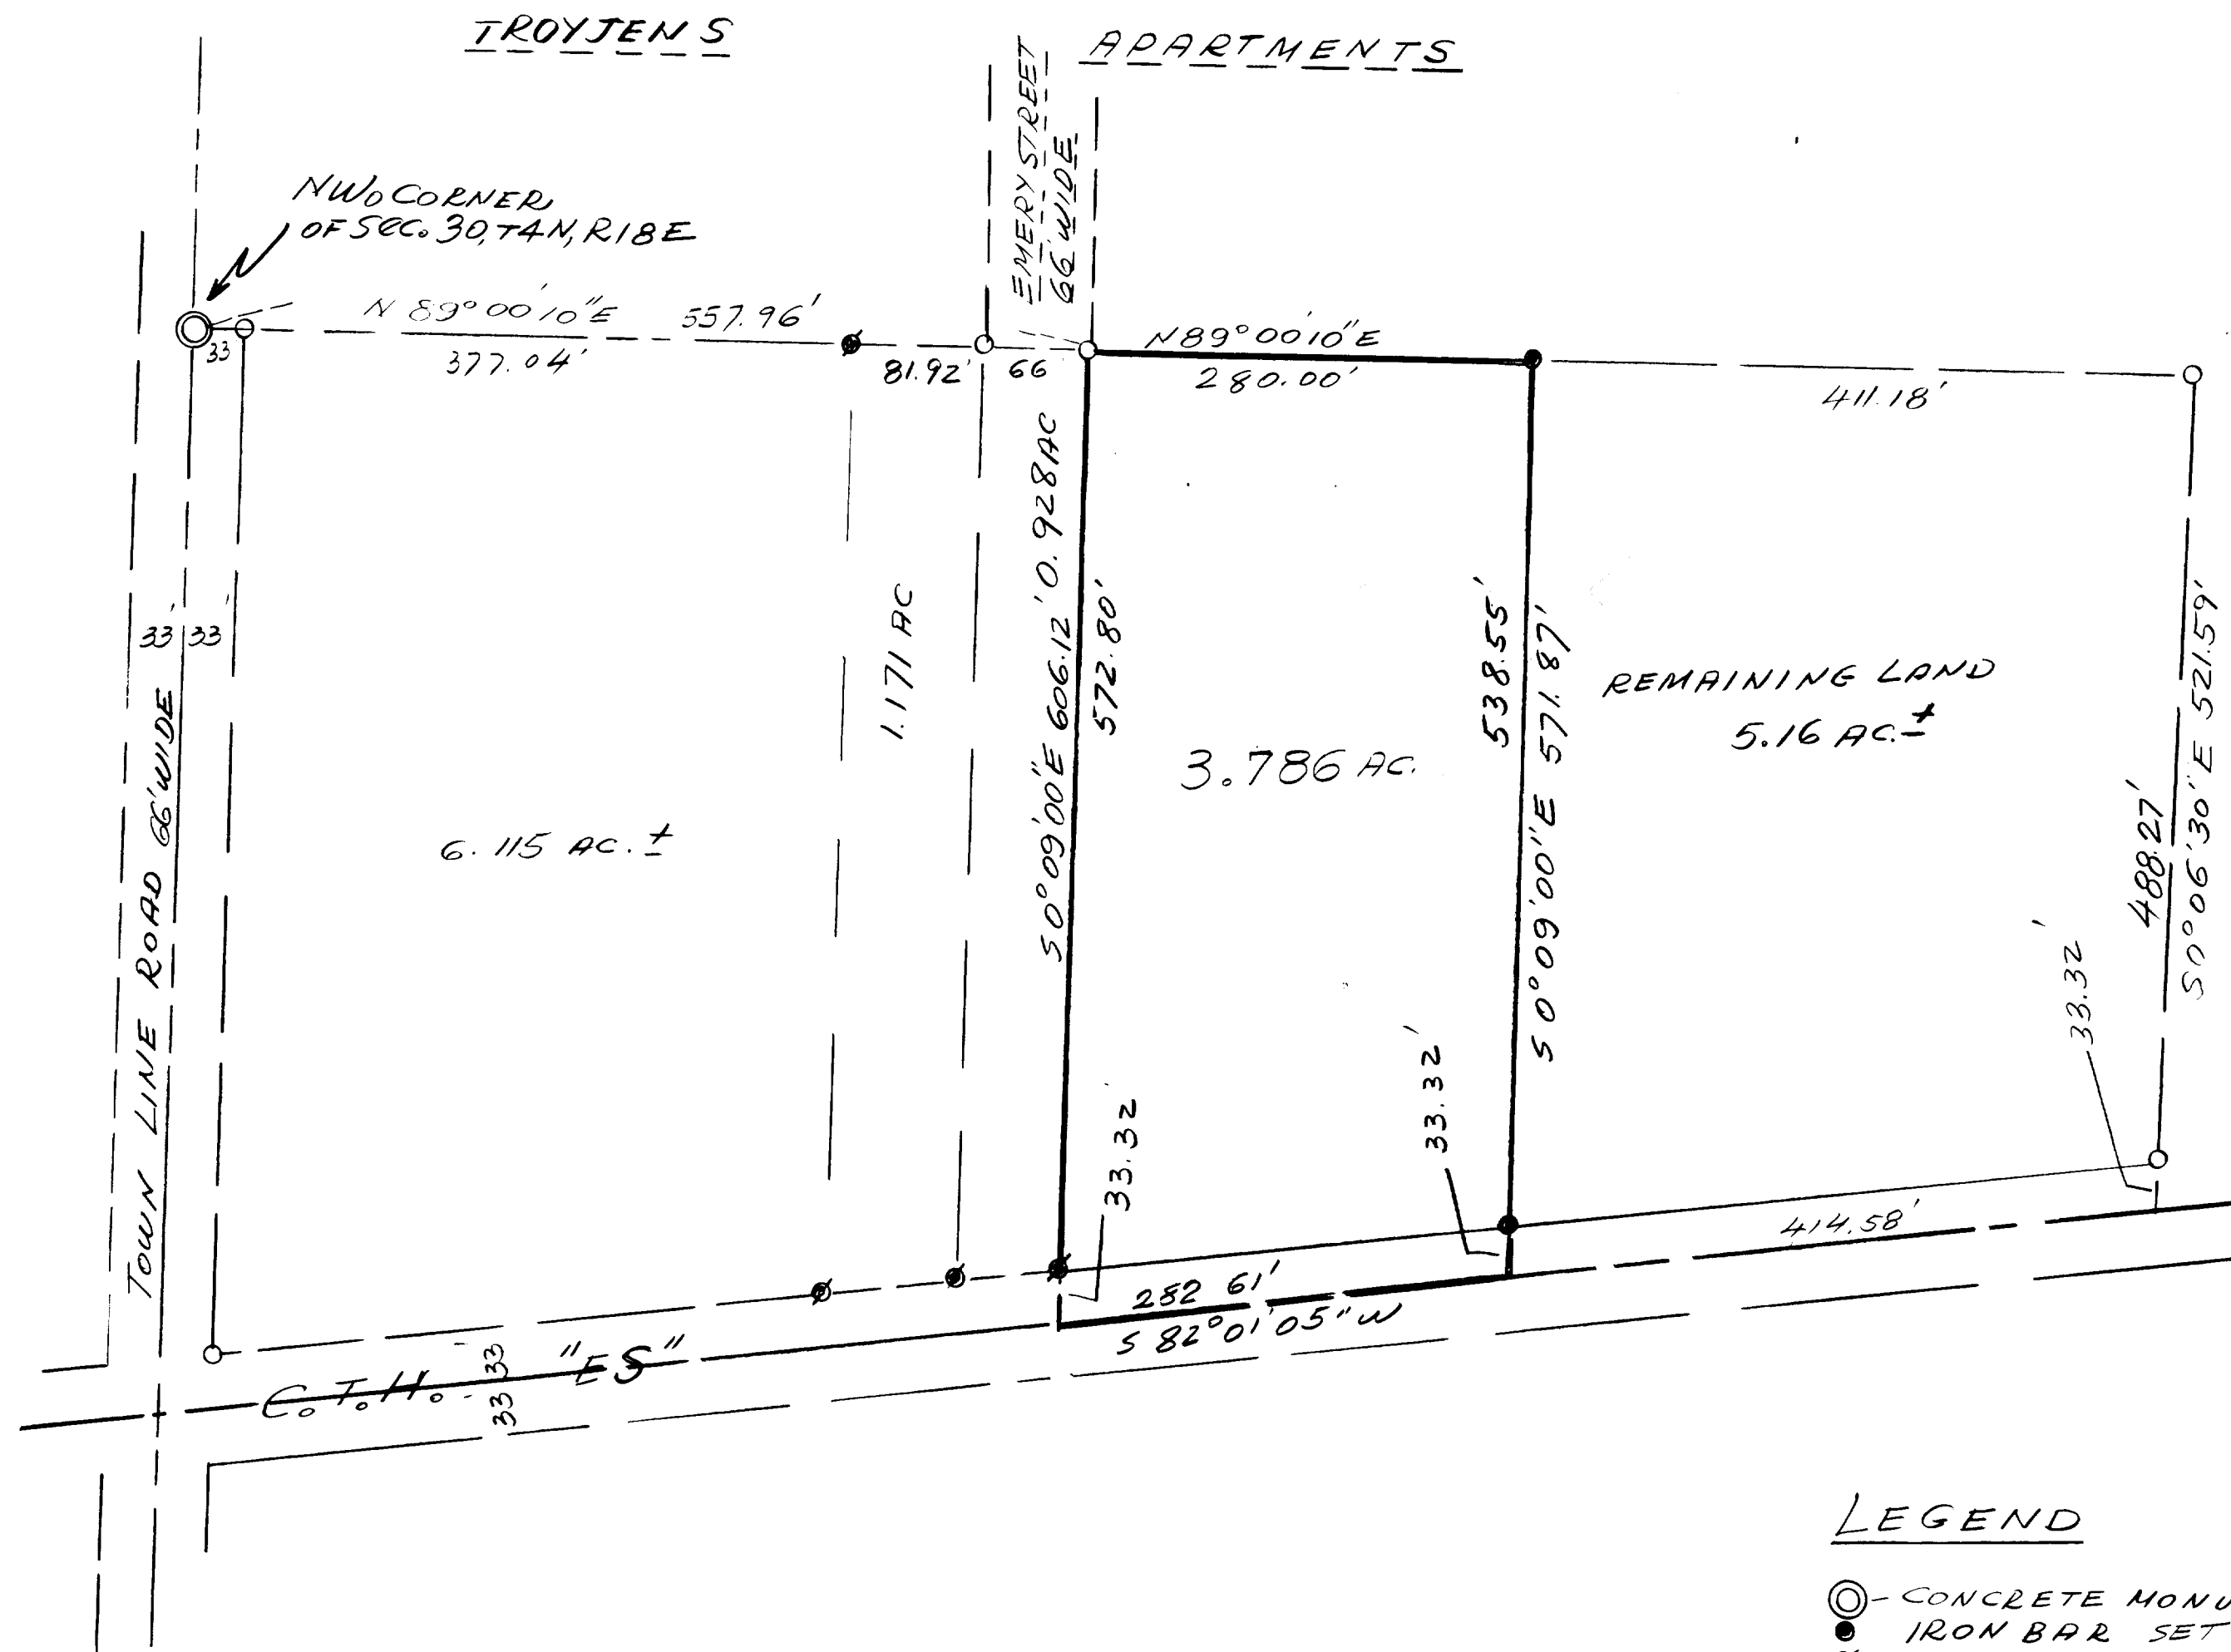


DESCRIPTION OF 3.786 AC. ±

LOCATED IN THE NW 1/4 OF SECTION 30, T4N, R18E,
WALWORTH COUNTY, WISCONSIN

COMMENCING AT THE NW CORNER OF SAID SEC. 30,
THENCE N 89°00'10" E 557.96 FEET TO THE POINT
OF BEGINNING; THENCE CONTINUE N 89°00'10" E 280.00
FEET; THENCE S 50°09' E 571.87 FEET; TO THE CENTER LINE
OF C.T.H. "ES" THENCE; S 82°01'05" W ALONG
SAID CENTERLINE OF SAID C.O.T.H. "ES" 282.61 FEET,
THENCE N 0°09' W 606.12 FEET TO THE POINT
OF BEGINNING CONTAINING 3.786 AC. ±

LEGEND

- - CONCRETE MONUMENT
- - IRON BAR SET
- ⊗ - IRON BAR FOUND
- - IRON PIPE FOUND

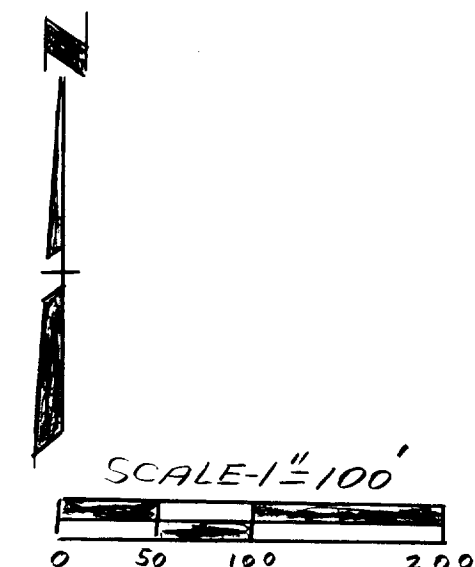


Surveyors Certificate
I, BOZIDAR N. IVANOV, REGISTERED LAND SURVEYOR, DO HEREBY
CERTIFY THAT THE PLAT SHOWN HEREON IS A TRUE AND ACCURATE
SURVEY AND A TRUE REPRESENTATION THERE OF AND THE
EXTERIOR BOUNDARY LINES AND ALL DIVISIONS OF SAID
PROPERTY HAVE BEEN SURVEYED UNDER MY DIRECTION
AND TO BEST OF MY KNOWLEDGE AND BELIEF

DATED THIS 18TH DAY OF SEPTEMBER, 1978

Bozidar N. Ivanov
BOZIDAR N. IVANOV

JENSEN & JOHNSON
ENGINEERS AND SURVEYORS
PO BOX 290, ELKHORN, WISCONSIN
414-723-3204
A Division of
Donohue & Associates, Inc.

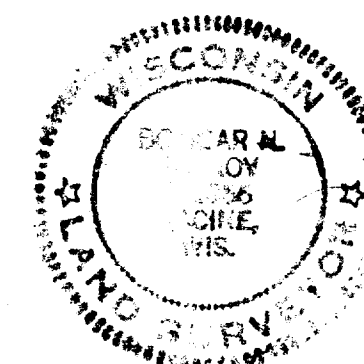

Date 9/18/78	Scale 1"=100'
Drawn By B.I.	Surveyed For EMERY JENSEN
Checked By	Project No. 1658.262