


Plat of Survey

Known as 2096 Emery Street, in the Village of East Troy, Wisconsin
Parcel 2 of CERTIFIED SURVEY MAP NO. 82^{1/2}, being a division of Lot 9 in Troyjens Apartments
being a part of the S W 1/4 of the SW 1/4 of Section 19, T 4 N, R 18 E, in the Village of
East Troy, Walworth County, Wisconsin

SEPTEMBER 18, 1978

SURVEY NO. 142554-S-2

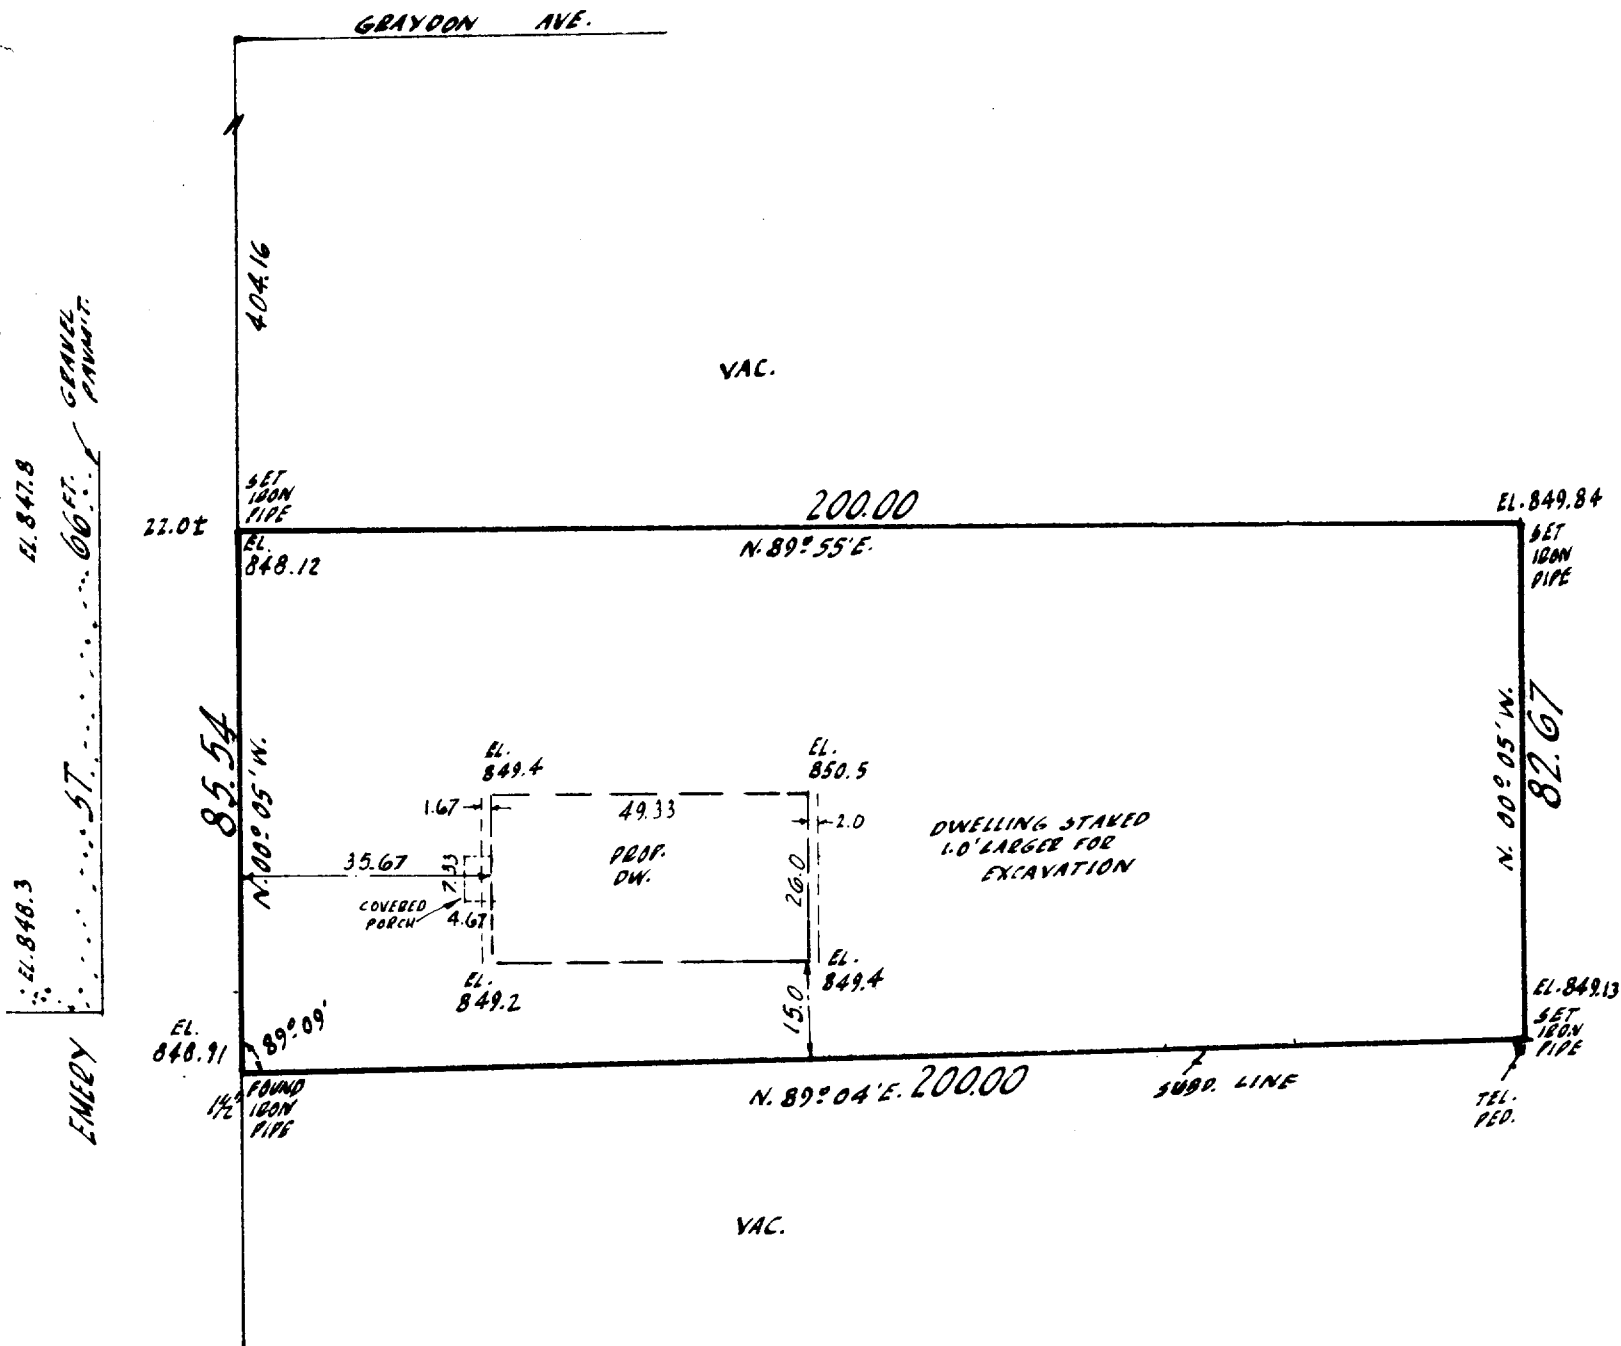

I Certify that I have surveyed the above described property (Property), and the above map is a true representation thereof and shows the size and location of the Property, its exterior boundaries, the location and dimensions of all visible structures thereon, boundary fences, apparent easements and roadways and visible encroachments, if any.

This survey is made for the exclusive use of the present owners of the Property, and also those who purchase, mortgage, or guarantee the title thereto, within one (1) year from date hereof.

Kenneth E. Berke
SURVEYOR



national survey & engineering

3470 north 127th street • p.o. box 444 • brookfield, wisconsin, 53005 • phone 414 / 781-1000

3-197 ✓