
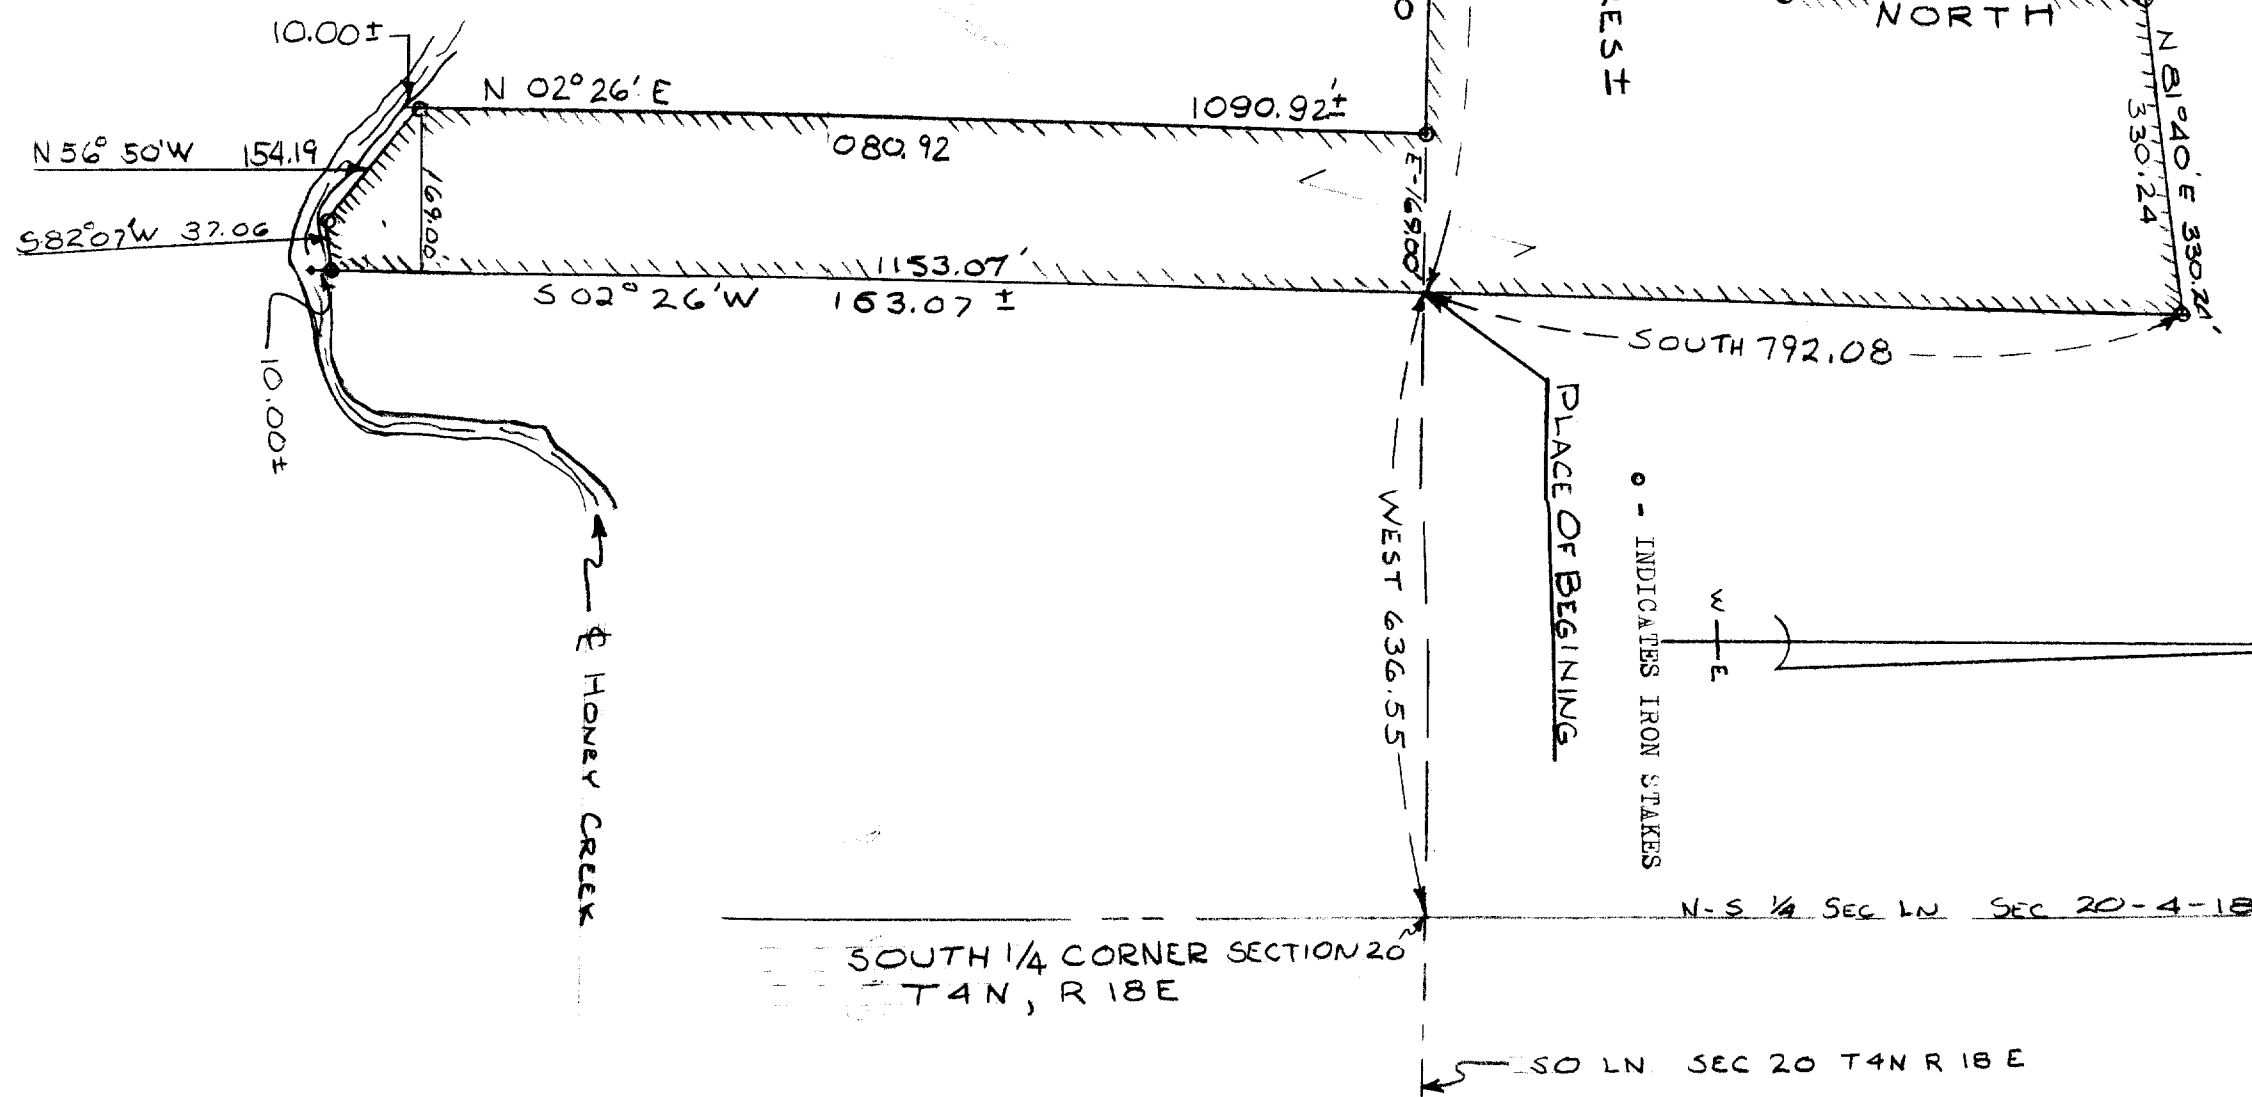


DESCRIPTION: Commencing at a point 636.55 feet West of the South quarter corner of Section 20 Town 4 north, Range 18 east, Walworth County, Wisconsin, thence S. 02° 26' W., 1153.07 feet to an iron pipe, thence continue S. 02° 26' W., 10.00 feet more or less to the centerline of Honey Creek thence Westerly and Northwesterly along said centerline, 191.00 feet more or less to a point, thence N. 02° 26' E., 10.00 feet more or less to an iron pipe that is 37.06 feet S. 82° 07' W. of and 154.19 feet N. 56° 50' W., of the aforementioned iron pipe, thence continue N. 02° 26' E., 1080.92 feet thence West 739.20 feet, thence North 368.95 feet, thence East 581.45 feet thence North 375.27 feet, thence N. 81° 40' E., 330.24 feet, thence South 792.08 feet to the place of beginning, Containing 15.00 acres more or less.

PLAT OF SURVEY BY: *James F. Biagi*
James F. Biagi. R.L.S. 272
Elkhorn, Wisconsin.

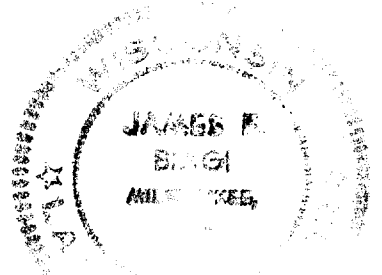

o INDICATES IRON PIPE

W
—
E

o - INDICATES IRON STAKES

PLACE OF BEGINNING

SOUTH 1/4 CORNER SECTION 20
T4N, R 18E

50 LN SEC 20 T4N R 18 E

N-S 1/4 SEC LN SEC 20-4-18

REVISIONS				
NO.	DATE	BY		
1				
2				
3				
4				
5				
			DRAWN BY	SCALE
			CHK'D	DATE
			TRACED	APP'D
			MATERIAL	
			DRAWING NO.	

#34-69

3-18

3-18

XUP-146A + 146B (part of 146C)