





SOUTH 1/4 SECTION 20
OF SECTION 20

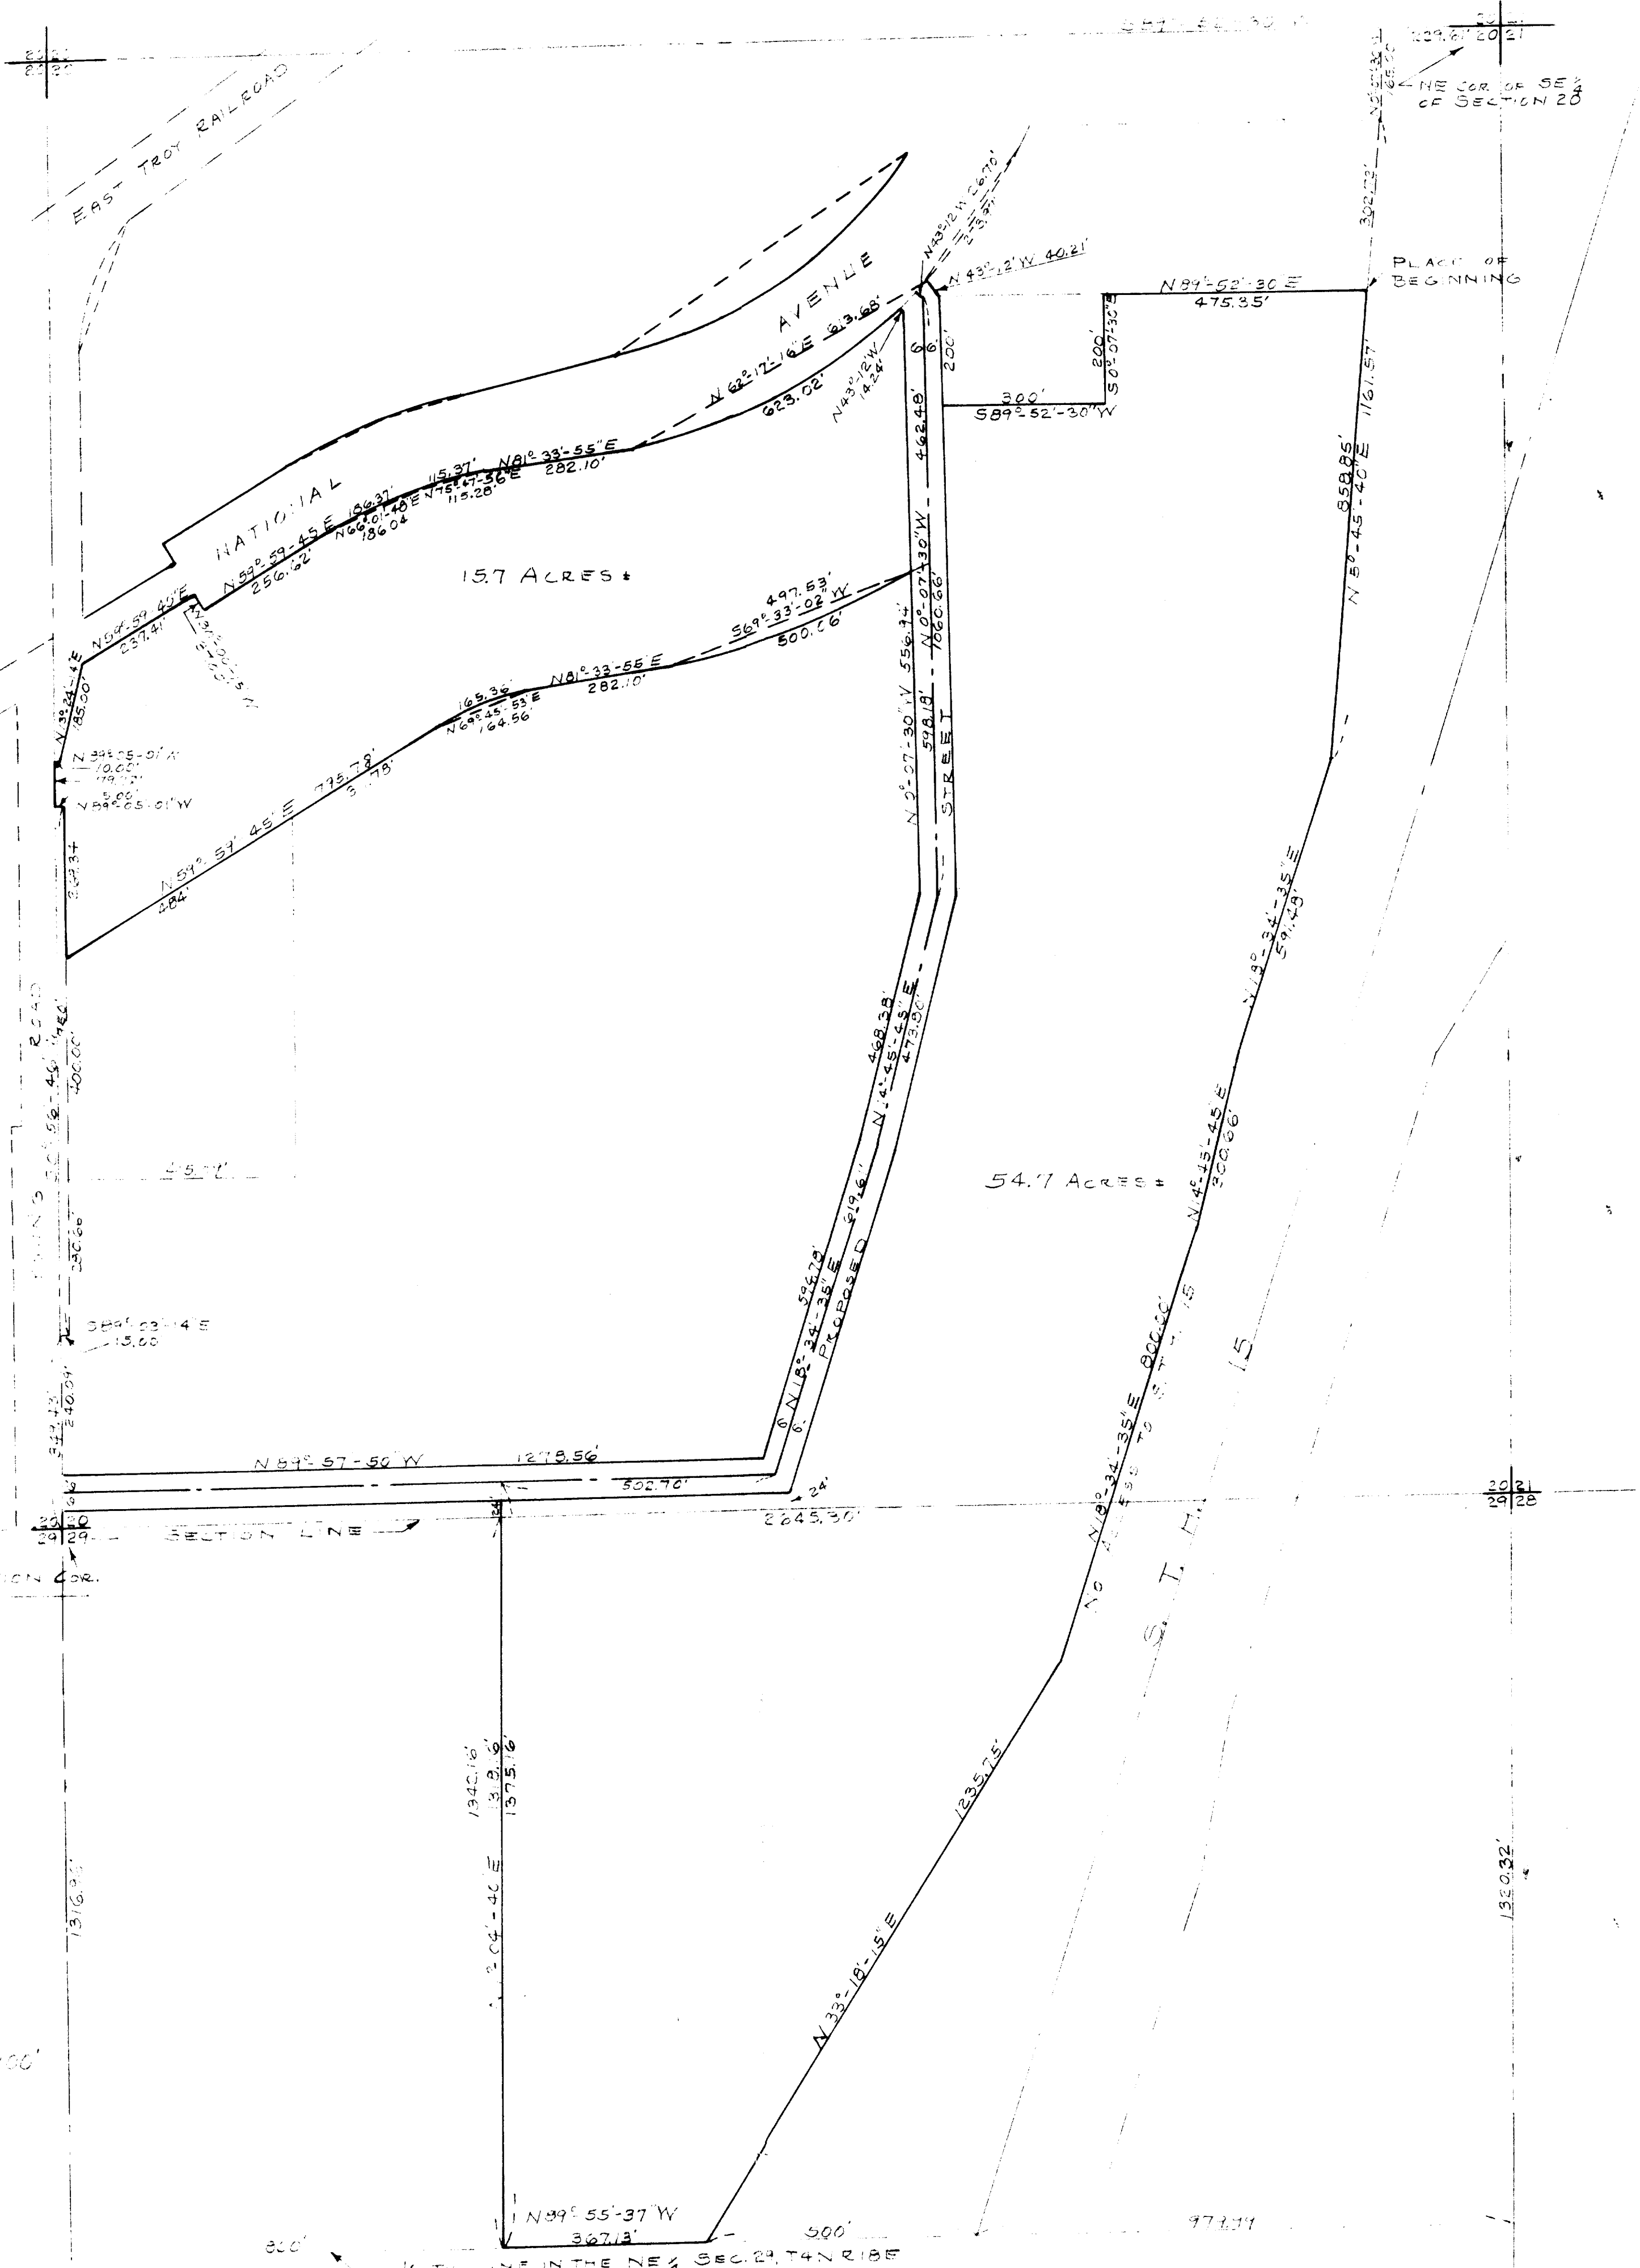

SCALE 1"=200'

PLAT OF LAND LOCATED IN SECTION 20 AND
29 OF T4N R18E VILLAGE OF EAST TROY
WALWORTH COUNTY, WISCONSIN
Lloyd Jensen
SURVEYOR

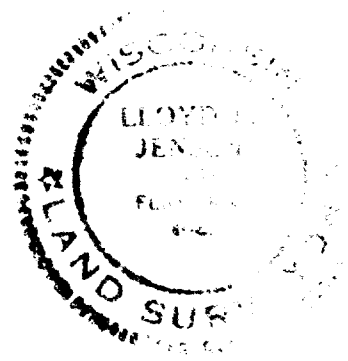

CS 1/10 1/10 1/10
1/10 1/10 1/10

AUG. 1977

29 28
29 28

XUP-209, + 209R1 B2 + B3

3-208