



Conveyed By Deed
 "McCarthy" to "Dawe"
 Vol. 18, Page 372, Ins. # 618985

Con. By Deed
 "McCarthy" to "Dudley"
 Vol. 18, Page 370, Ins. # 618984

Oct. 11, 1969

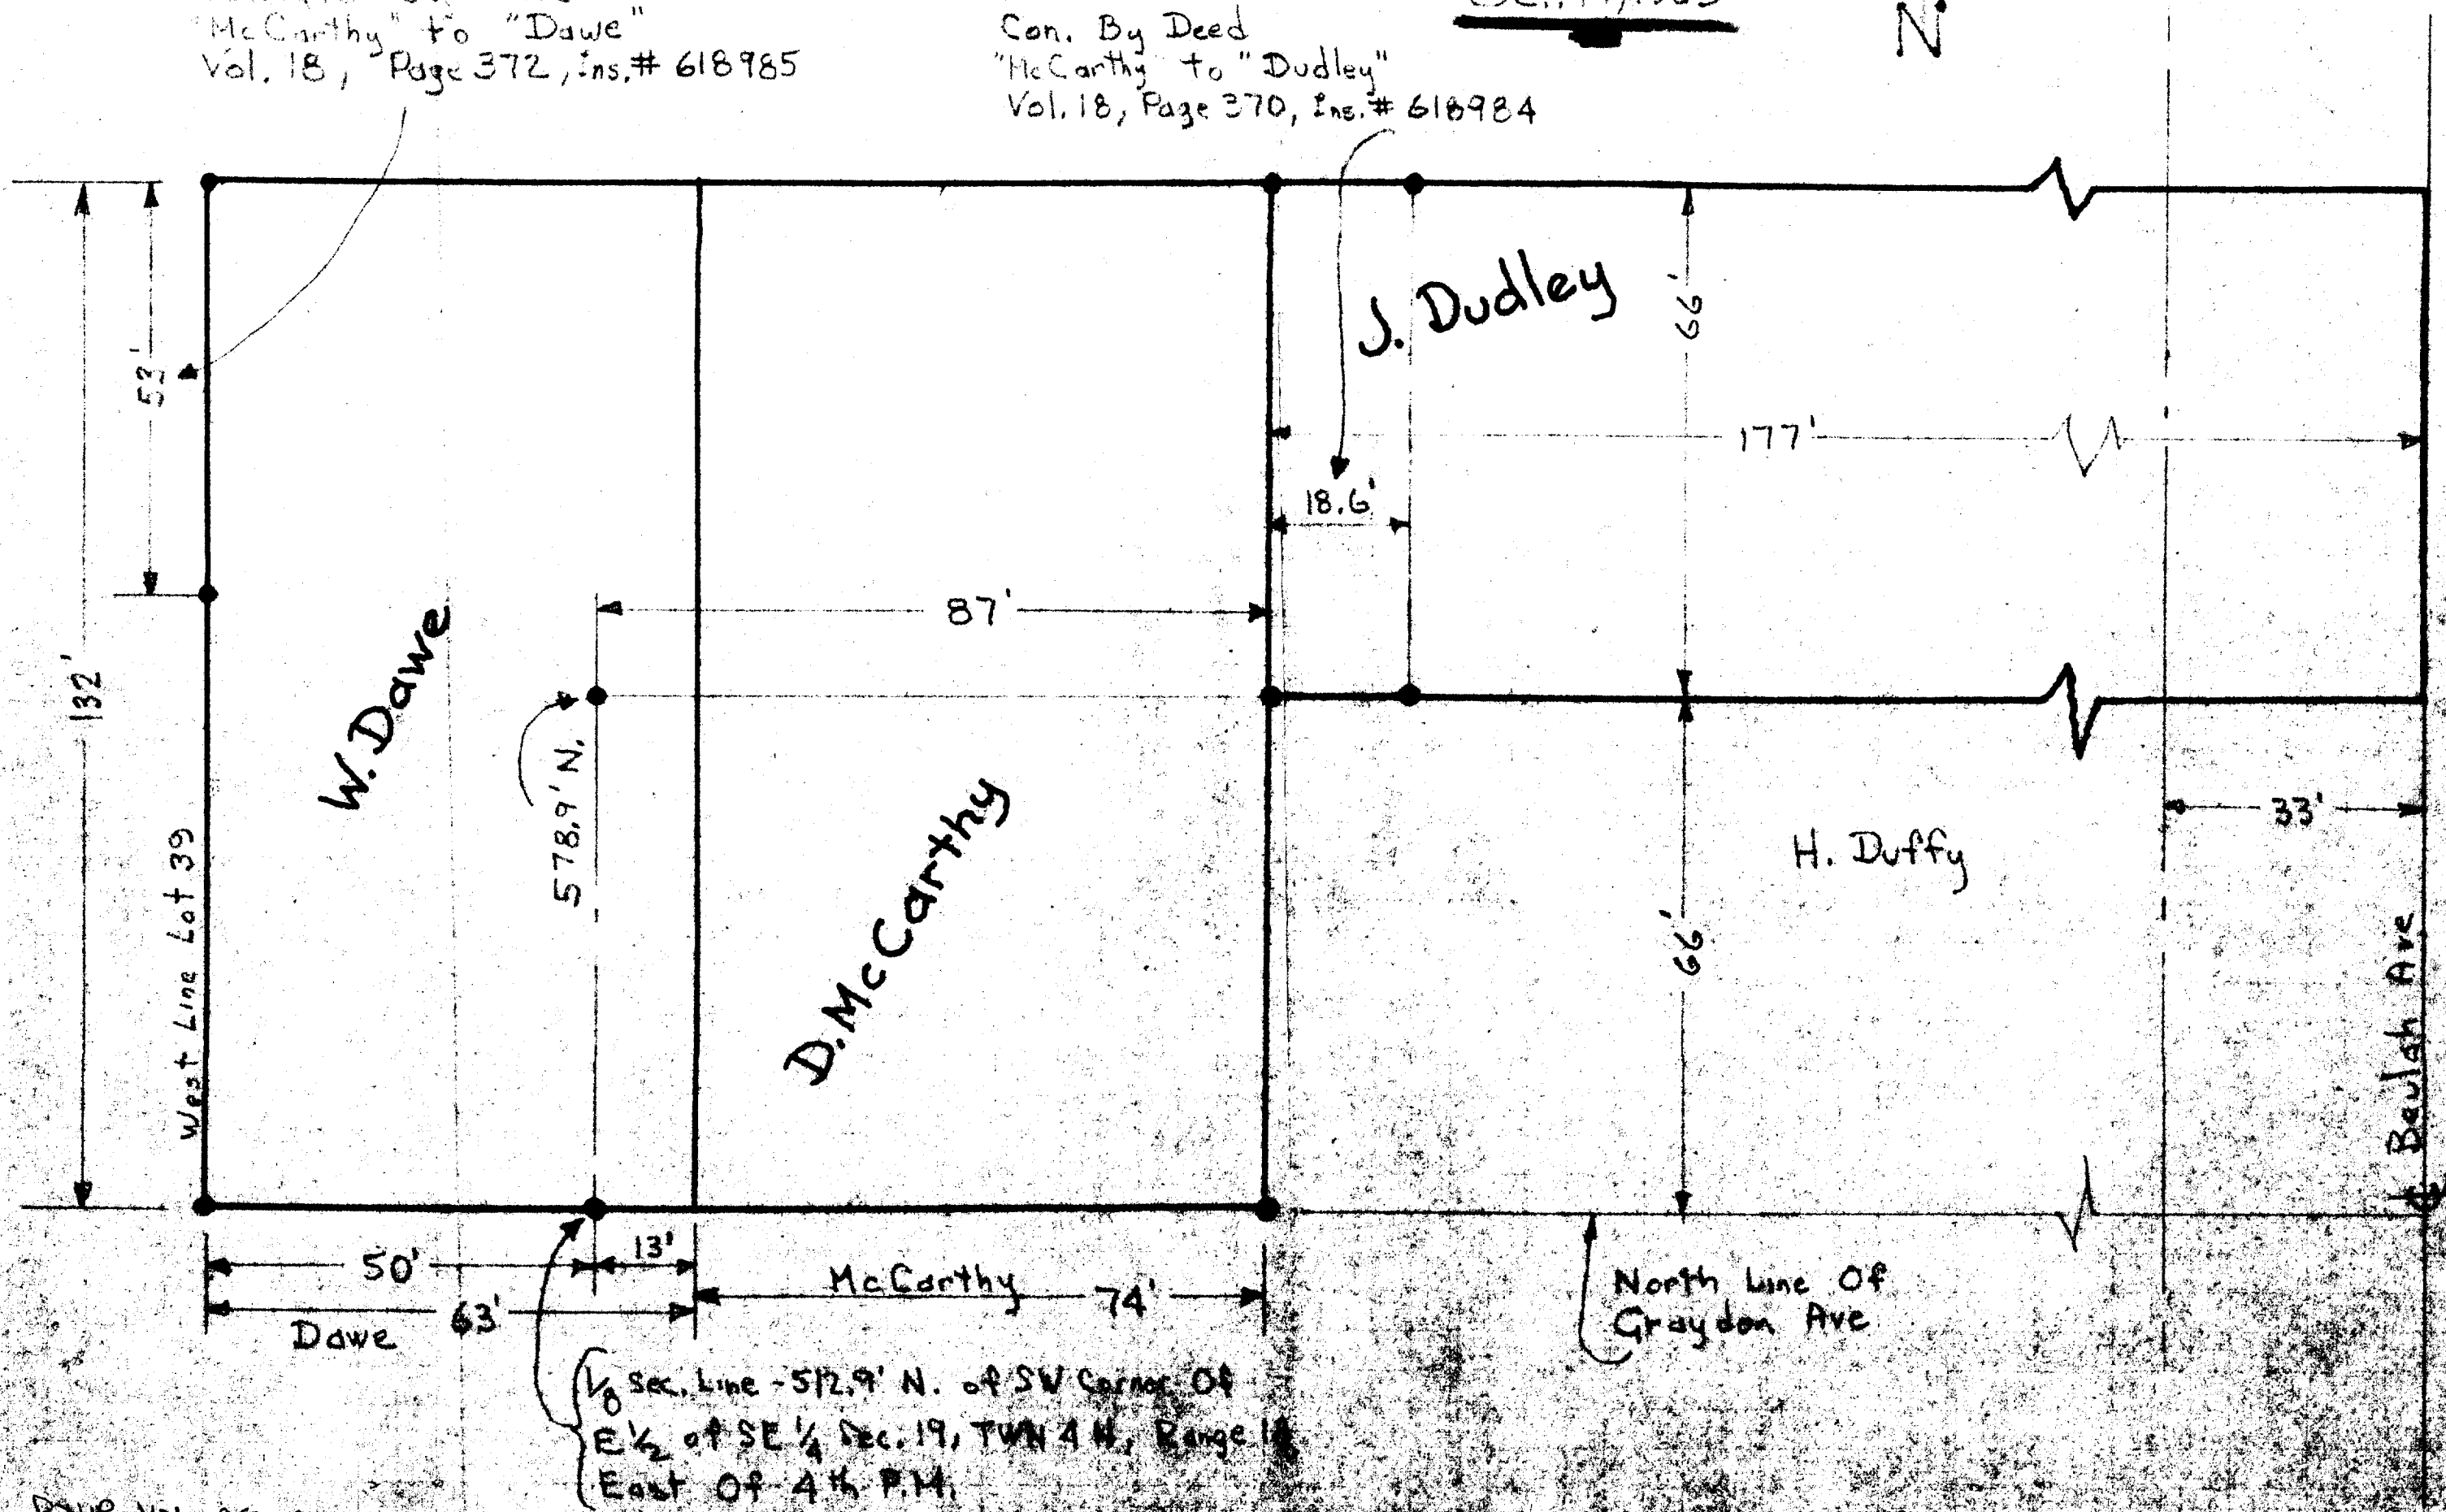

Oct. 15, 1969

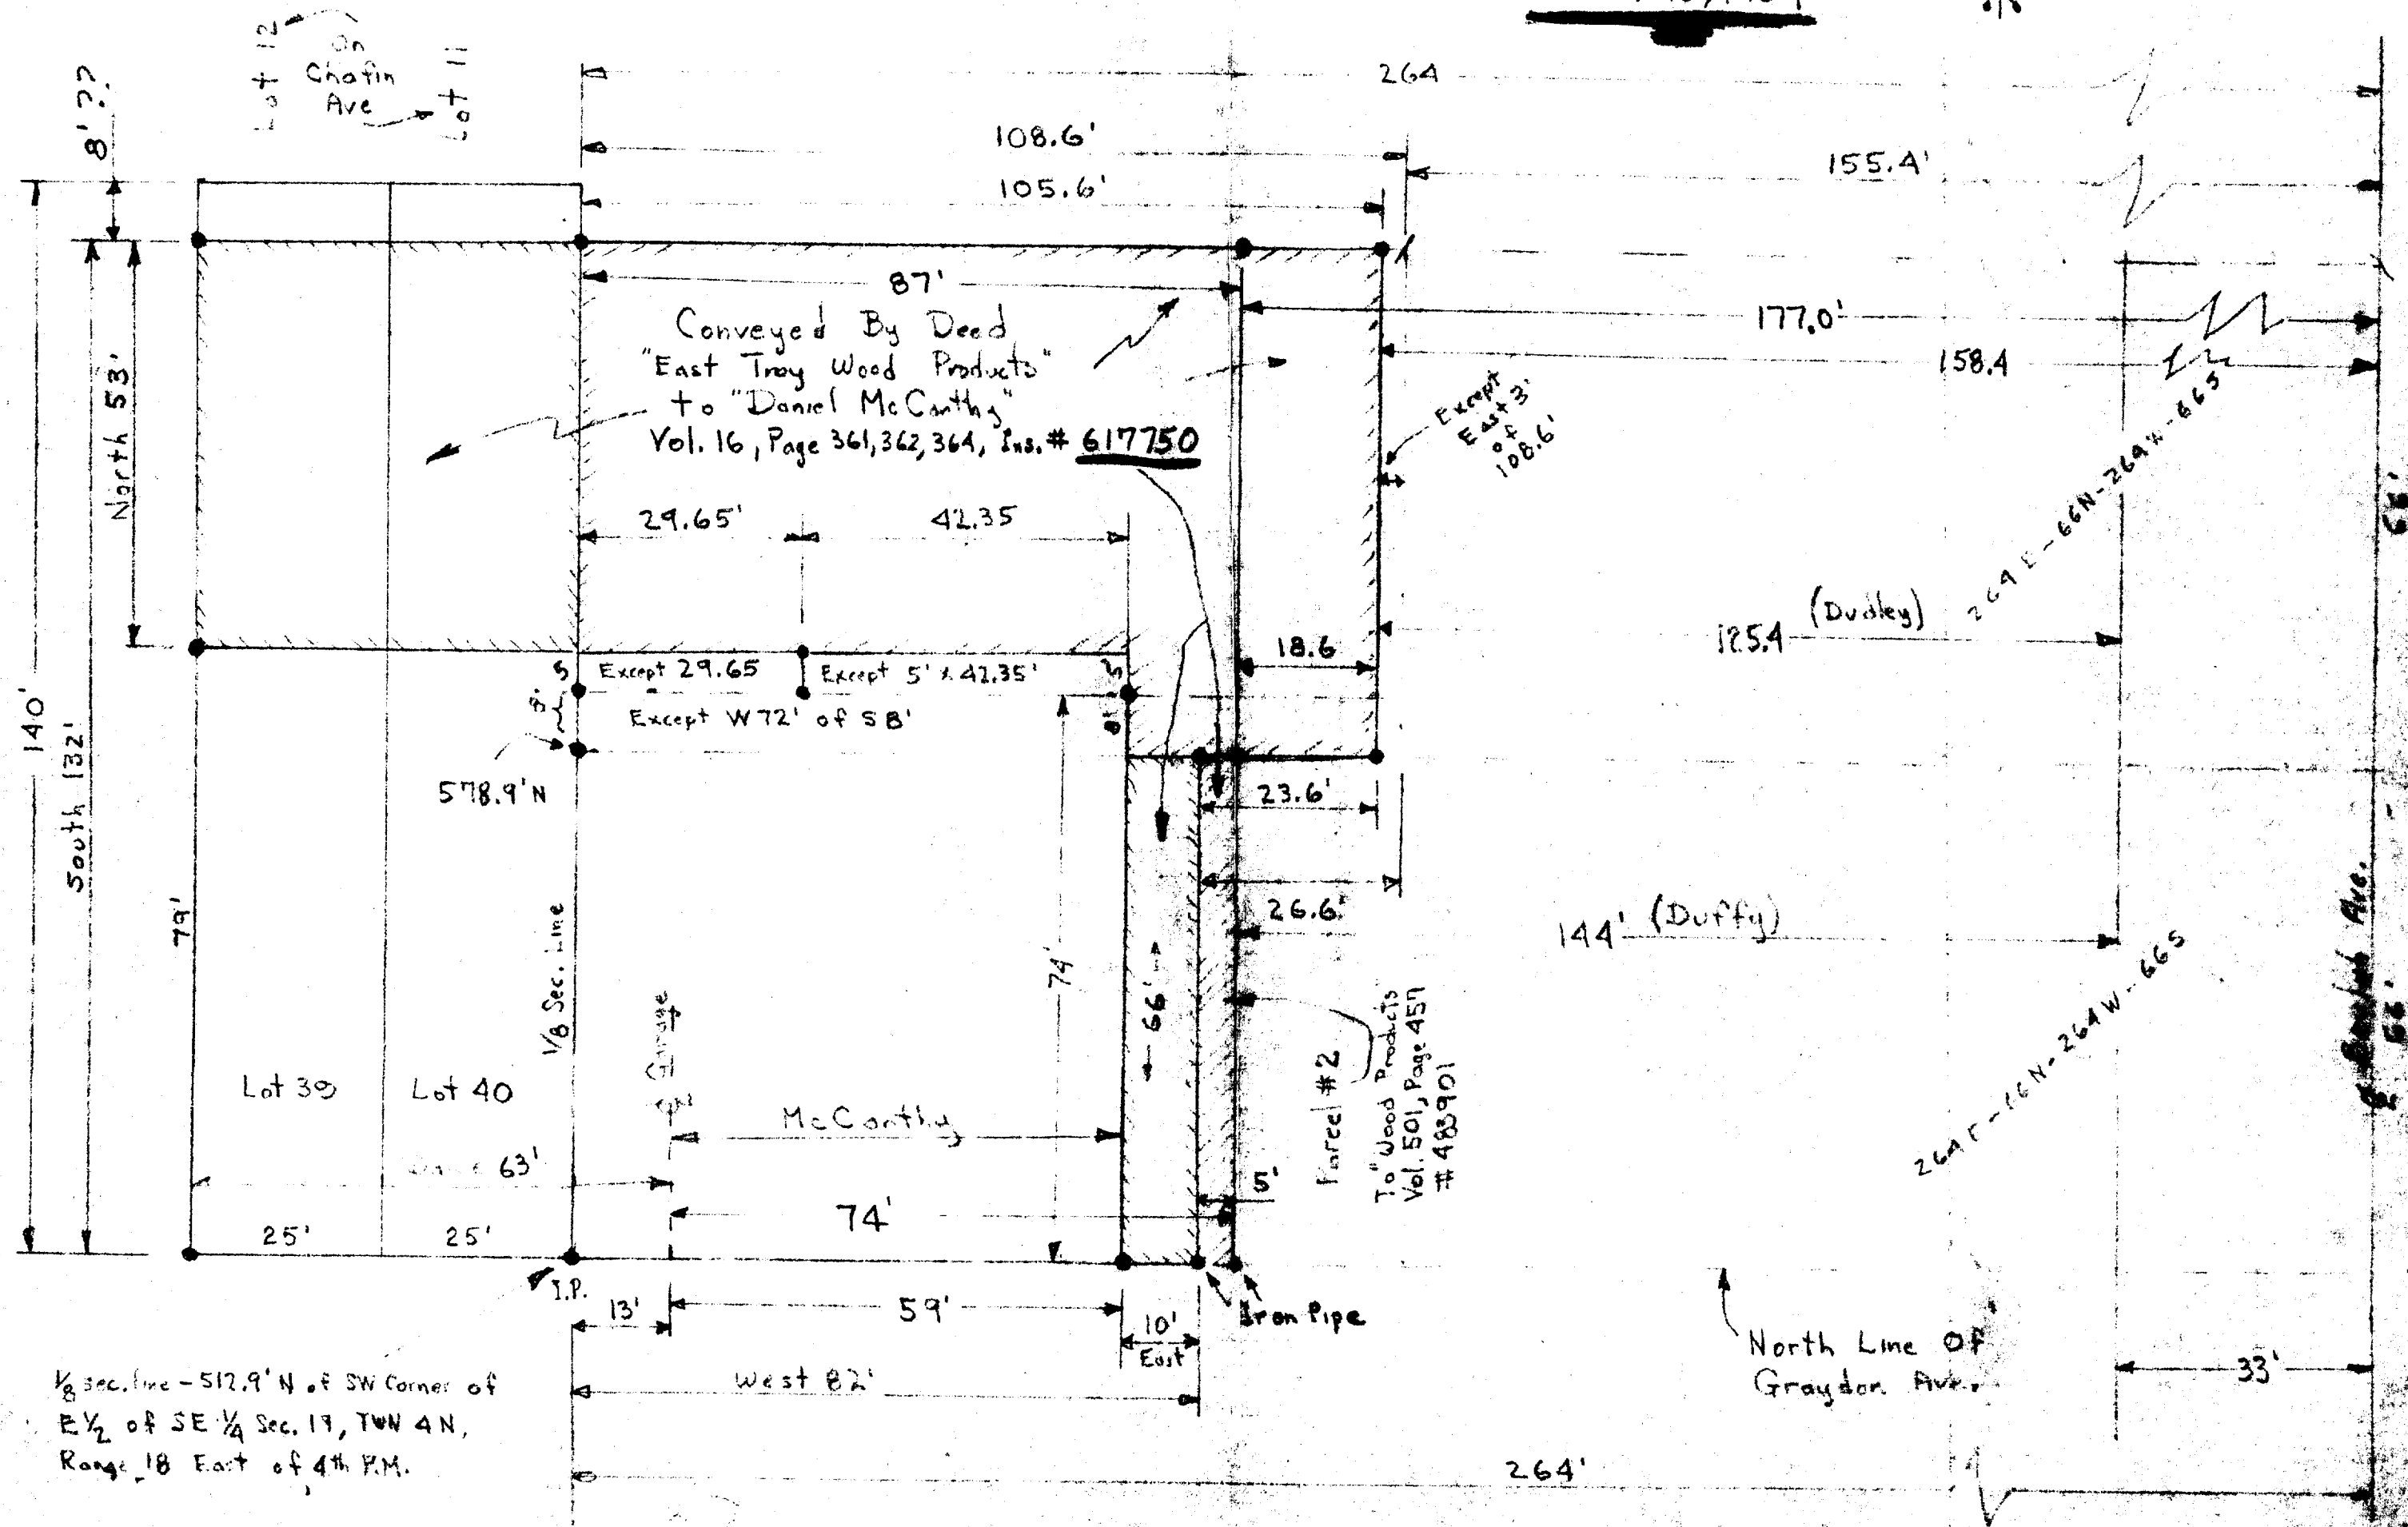

Simplified Description Of Deed

Vol. 16, Page 361, 362, 364 - Ins. # 617750

Meaning and intending hereby to convey the two adjoining parcels of land more simply and combined described as follows: Commencing at an iron stake in the West line of Lot 39, Block 1, Clarke's Addition to the Village of East Troy, Walworth County, Wisconsin, that is 79 feet North of the North line of Graydon Avenue of said Village, thence North in the West line of the said Lot 39, 53 feet to an iron stake, thence East 155.6 feet to an iron stake, thence South 66 feet to an iron stake, thence West 18.6 feet to an iron stake, thence South 66 feet to an iron stake in the North line of the said Graydon Avenue, thence West along the said North line of Graydon Avenue, 15 feet to an iron stake, thence North 79 feet to an iron stake, thence West 122.00 feet to the place of beginning.