


NORTH 1/4 SECTION CORNER
SECTION 30, T4N, R18E

West Street

State HWY 15

Lenck Ave

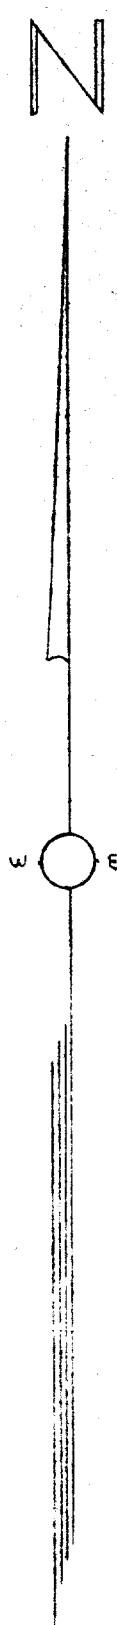

West Street

Residence

Shed

Dann

Shed

Shed

AREA = 3.17 ACRES

AREA = 1.69 ACRES

STREET

SOUTH

AREA = 0.56 ACRES

South Street

East Troy

lake

• Concrete Monument
○ Iron pipe
1" = 40'

PLAT OF SURVEY
OF

a Parcel of land located in the NW 1/4 of
the NE 1/4 of Section 30 T4N, R18E, Village
of East Troy, Walworth County, Wisconsin

June 9, 1958
Feb. 13, 1959

Clayton L. Jensen
County Surveyor

3-26J

EX 189, 189A, 189B, 190

UP 189, 190 and Main East Shore Road