


PLAT OF SURVEY OF
LOT 68 OF LYNNDALE SUBDIVISION ADDITION NO. TWO
IN THE VILLAGE OF EAST TROY, WALWORTH COUNTY, WISCONSIN
FOR MICHELE ANDERSON

□ = 1"x2"x15" WOOD STAKE SET
 (xxxx) = original plat dimen.
 O = iron rebar stake found
 Bearings are relative to the
 East line of Fremont St, which
 was assigned the bearing
 N0°04'30"E as shown on orig. sub.

FARRIS, HANSEN & ASSOCIATES, INC.
 Engineers Architects Surveyors
 7 Ridgeway Court P.O. Box 437
 ELKHORN, WISCONSIN 53121
 Office: (414) 723-2098



NOTE: COPIES OF THIS MAP TO WHICH THE FOLLOWING
 CERTIFICATE SHALL APPLY ARE BLUE LINE PRINTS WITH
 THE SURVEYOR'S ORIGINAL SEAL AND SIGNATURE APPEARING
 IN BLACK INK. COPIES BY ANY OTHER MEANS MAY
 CONTAIN ALTERATIONS WHICH DO NOT REPRESENT THE
 SURVEYOR'S WORK PRODUCT.

DRAWING NUMBER 3108

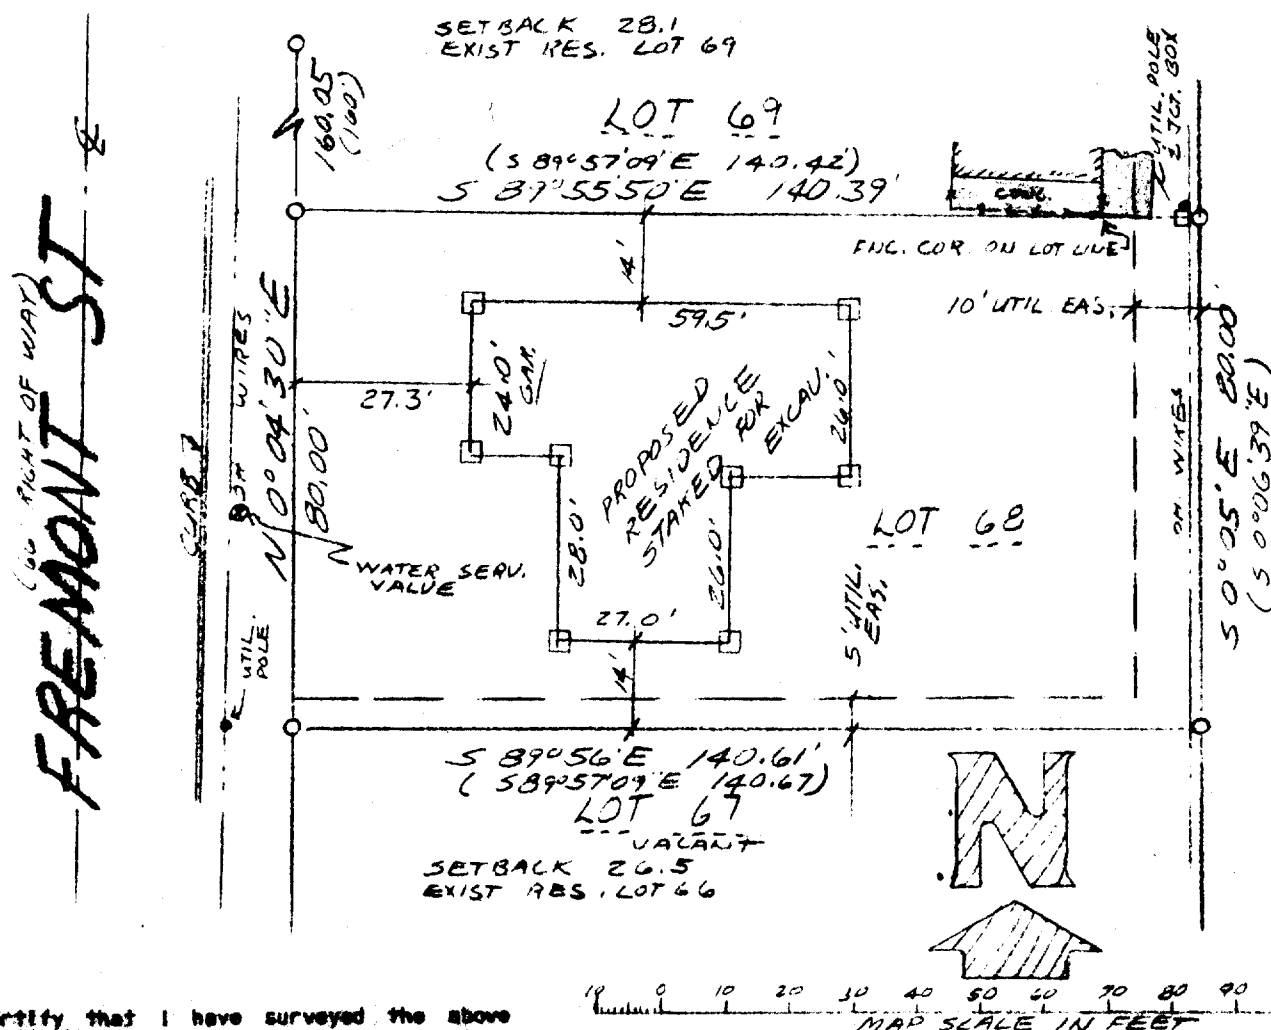

I hereby certify that I have surveyed the above described property and that the above map is a true representation thereof and shows the size and location of the property, its exterior boundaries, the location of all visible structures and dimensions of all principal buildings thereon, boundary fences, apparent easements, roadways and visible encroachments, if any. This survey is made for the use of the present owners of the property, and also those who purchase, mortgage, or guarantee the title thereto within one (1) year from the date hereof.

DATED THIS 28TH DAY OF SEP, 1988

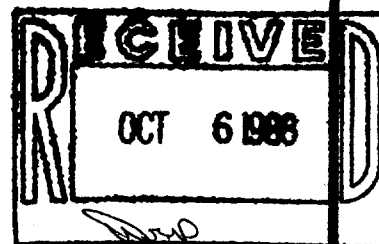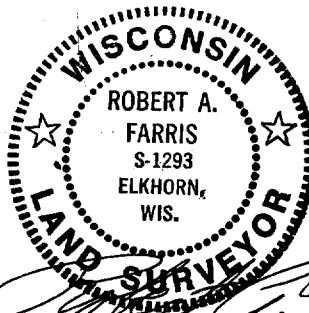

PROJ. 3108

3-300