


PLAT OF SURVEY OF
LOT 74 OF LYNNDALE SUBDIVISION ADDITION NO. TWO
IN THE VILLAGE OF EAST TROY, WALWORTH COUNTY, WISCONSIN

△ = NAIL SET ○ = REBAR SET FOR HACKBARTH BUILDERS
□ = 1"X2"X15" WOOD STAKE SET
(xxxx) = original plat dimen.
O = iron rebar stake found
Bearings are relative to the
East line of Fremont St. which
was assigned the bearing
N 0° 04' 30" E as shown on orig. sub.

FARRIS, HANSEN & ASSOCIATES, INC.
Engineers Architects Surveyors
7 Ridgeway Court P.O. Box 437
ELKHORN, WISCONSIN 53121
Office: (414) 723-2098



NOTE: COPIES OF THIS MAP TO WHICH THE FOLLOWING
CERTIFICATE SHALL APPLY ARE BLUE LINE PRINTS WITH
THE SURVEYORS ORIGINAL SEAL AND SIGNATURE APPEARING
IN BLACK INK. COPIES BY ANY OTHER MEANS MAY
CONTAIN ALTERATIONS WHICH DO NOT REPRESENT THE
SURVEYOR'S WORK PRODUCT.

DRAWING NUMBER 3120

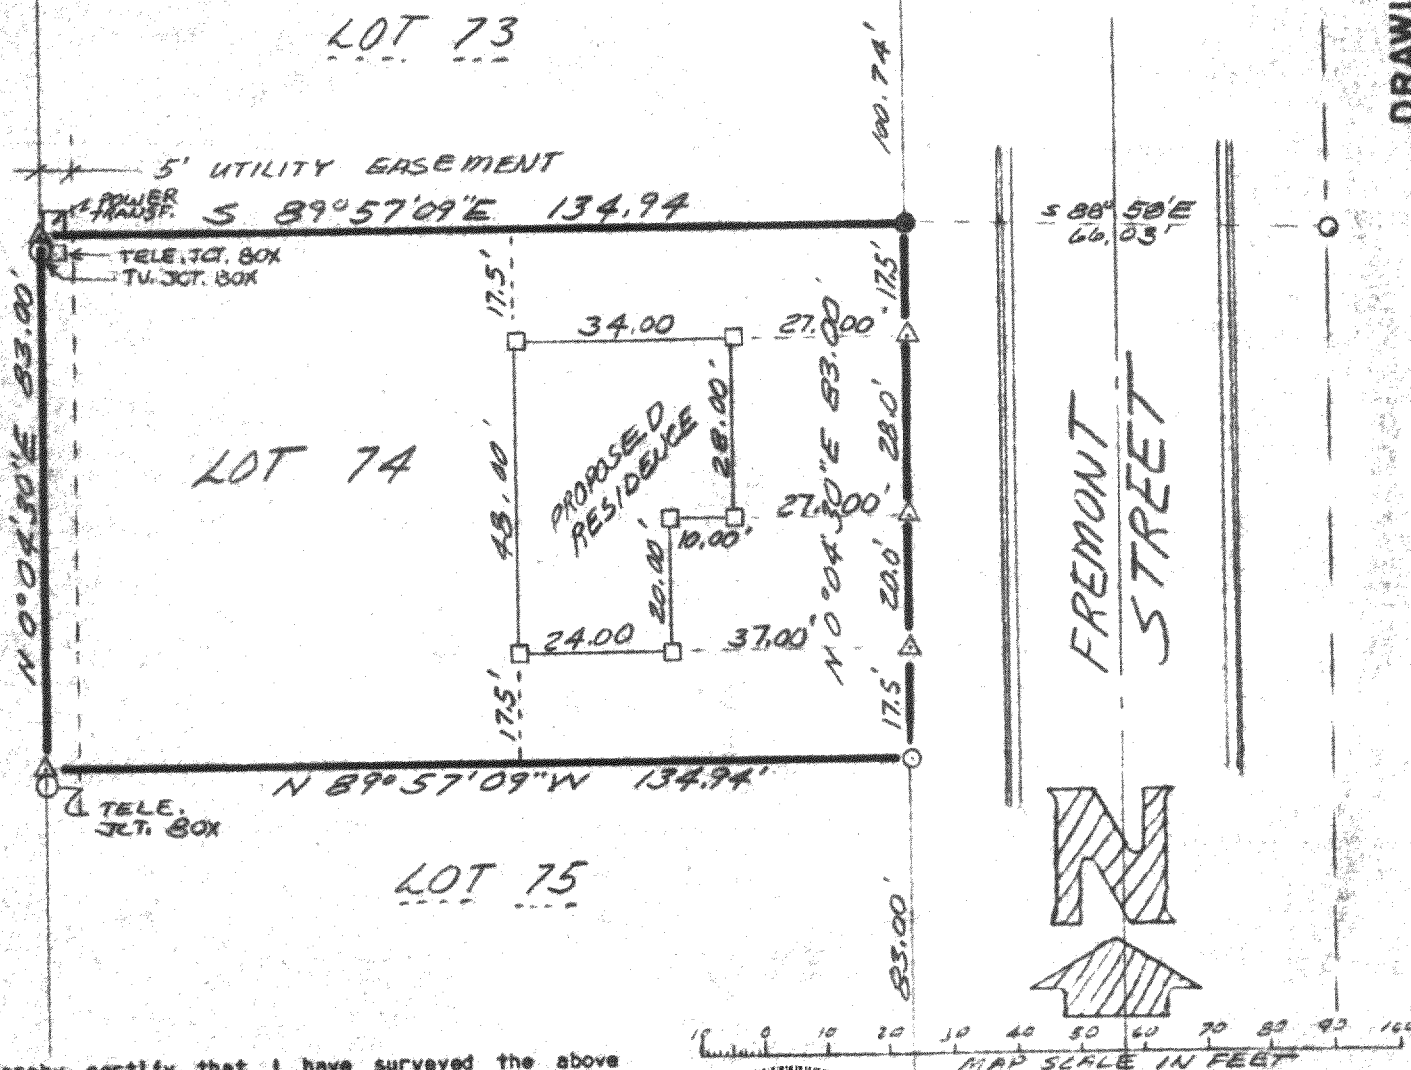

I hereby certify that I have surveyed the above described property and that the above map is a true representation thereof and shows the size and location of the property, its exterior boundaries, the location of all visible structures and dimensions of all principal buildings thereon, boundary fences, apparent easements, roadways and visible encroachments, if any.
This survey is made for the use of the present owners of the property, and also those who purchase, mortgage, or guarantee the title thereto within one (1) year from the date hereof.

DATED THIS 26th DAY OF OCT., 1988

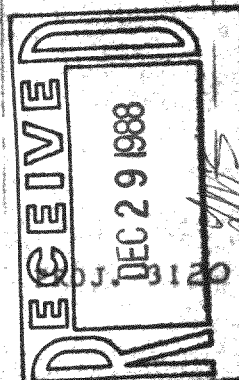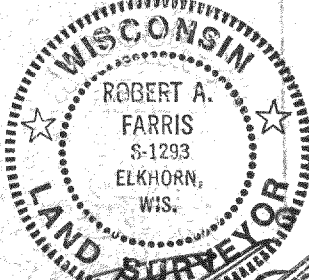

RLSB-13

3-304