


PLAT OF SURVEY


LEGAL DESCRIPTION
Lots 1, 2 and 7 in Block 1 of Clarke's Addition to the Village of East Troy, Walworth County, Wisconsin. Said parcel contains 0.23 acres of land more or less.

Owner: Kathleen Brooks

Ordered by: Main Street Realty
2847 Main Street
Post Office Box 419
East Troy, Wisconsin 53120

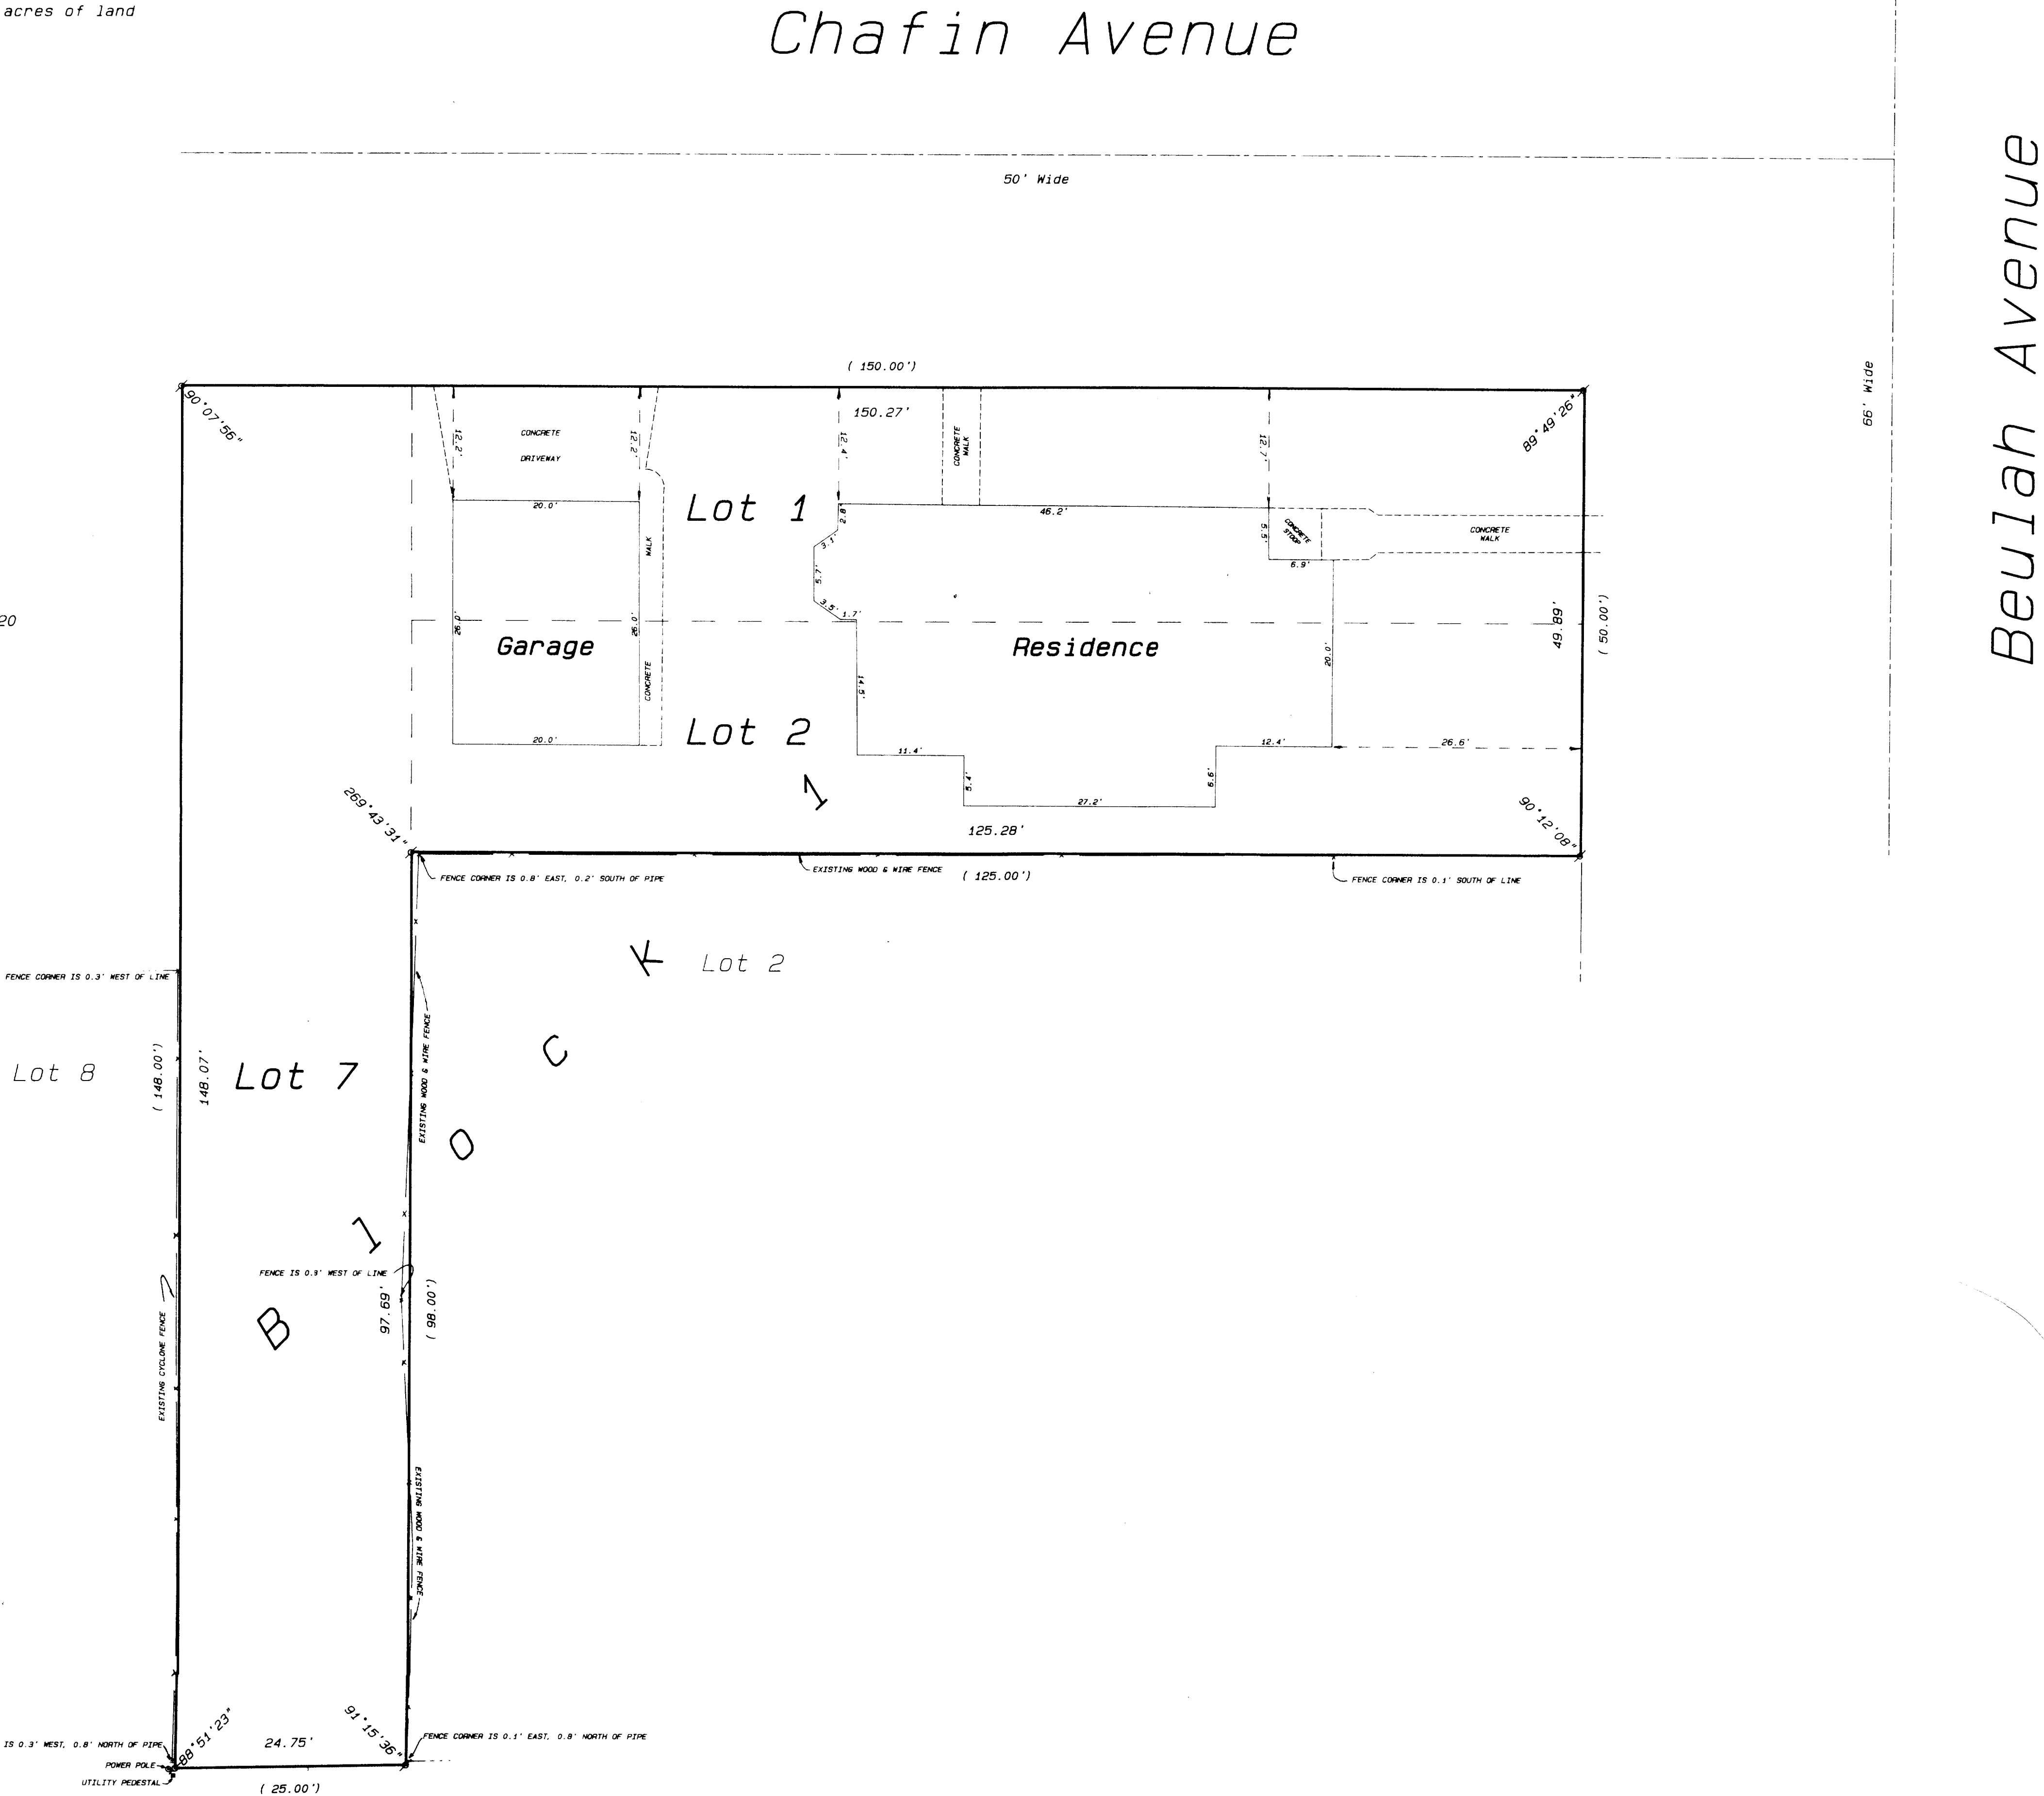

- Legend
- FOUND IRON PIPE
 - FOUND IRON ROD
 - FOUND BRASS CAPPED MONUMENT
 - FOUND CONCRETE MONUMENT
 - + CHISEL CUT IN CONCRETE
 - SET IRON ROD, 24" LONG, WEIGHING 1.5 LBS./LINEAL FT., 3/4" DIA.
 - SET IRON ROD, 30" LONG, WEIGHING 4.5 LBS./LINEAL FT., 1-11/16" DIA.
 - (xx) RECORDED AS DIMENSION
 - - - EXISTING FENCE

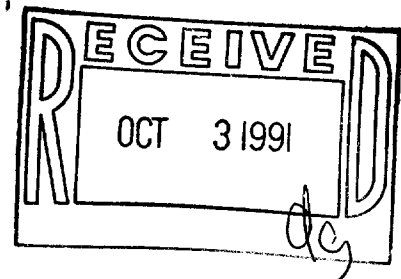

SCALE: 1"= 10 FEET



I hereby certify that I have surveyed the above described property and that the above map is a true representation thereof and shows the line and location of the property, its exterior boundaries, the location of all visible structures and dimensions of all principal buildings thereon, boundary fences, apparent easements, roadways and visible encroachments, if any.

"This survey is made for the use of the present owners of the property, and also those who purchase, mortgage, or guarantee the title thereto within one year from date hereof."

Kenneth B. Abernathy, Jr.
KENNETH B. ABERNATHY, JR.
WISCONSIN REGISTERED LAND SURVEYOR,
S-1594

Date: September 18, 1991 Job No. 1991-909