


-OF-

Survey For: Hackbarth Builders

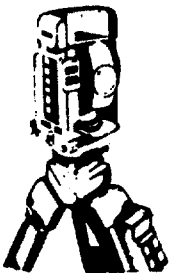

**Land Surveys
Mapping And Planning
35117 Academy Road
Burlington, Wisconsin 53105
(414) 534-4109**

"This survey is made for the use of the present owners of the property, and those who purchase, mortgage, or guarantee the title thereto within one year from date hereof."

RA-2033-1

Robert J. Wetzel
ROBERT J. WETZEL
REGISTERED LAND SURVEYOR - 1778

Revised: 4/13/93

MARCH 31, 1993
DATE



1199
JOB NUMBER

003386

PLAT OF SURVEY
-OF-



LOT 1, CERTIFIED SURVEY MAP No. 2033, being a redivision of Lot 1 of Certified Survey Map No. 1670, located in the Northeast 1/4 of Section 30, Township 4 North, Range 18 East in the Village of East Troy, Walworth County, Wisconsin.

Survey For: Hackbarth Builders

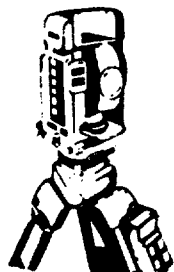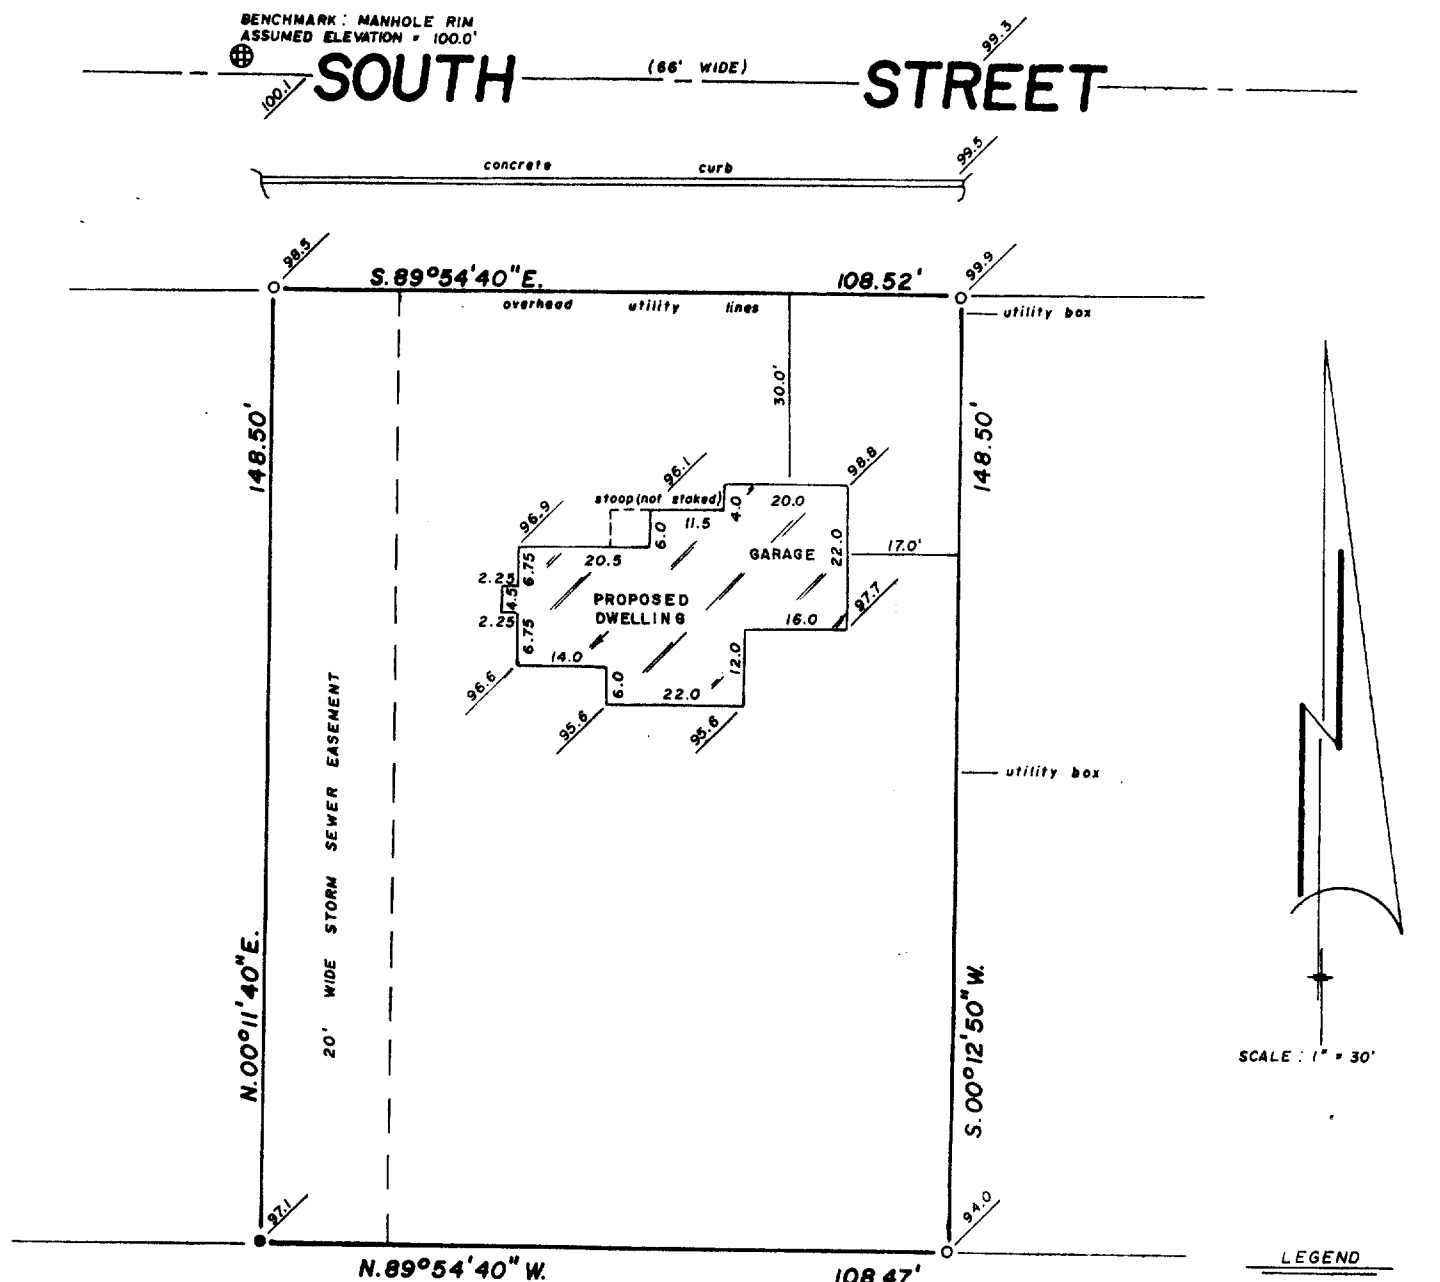

B.W. SURVEYING

Land Surveys
Mapping And Planning
35117 Academy Road
Burlington, Wisconsin 53105
(414) 534-4109

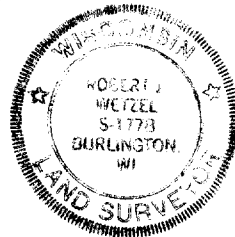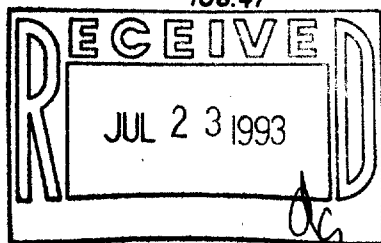

"I hereby certify that I have surveyed the above described property and that the above map is a true representation thereof and shows the size and location of the property, its exterior boundaries, the location of all visible structures and dimensions of all principal buildings thereon, boundary fences, apparent easements, roadways and encroachments, if any."

"This survey is made for the use of the present owners of the property, and those who purchase, mortgage, or guarantee the title thereto within one year from date hereof."

THIS IS NOT AN ORIGINAL PRINT
UNLESS THIS SEAL IS RED

Robert J. Wetzel

ROBERT J. WETZEL
REGISTERED LAND SURVEYOR - 1778

Revised: 4/13/93

MARCH 31, 1993
DATE

1199
JOB NUMBER