


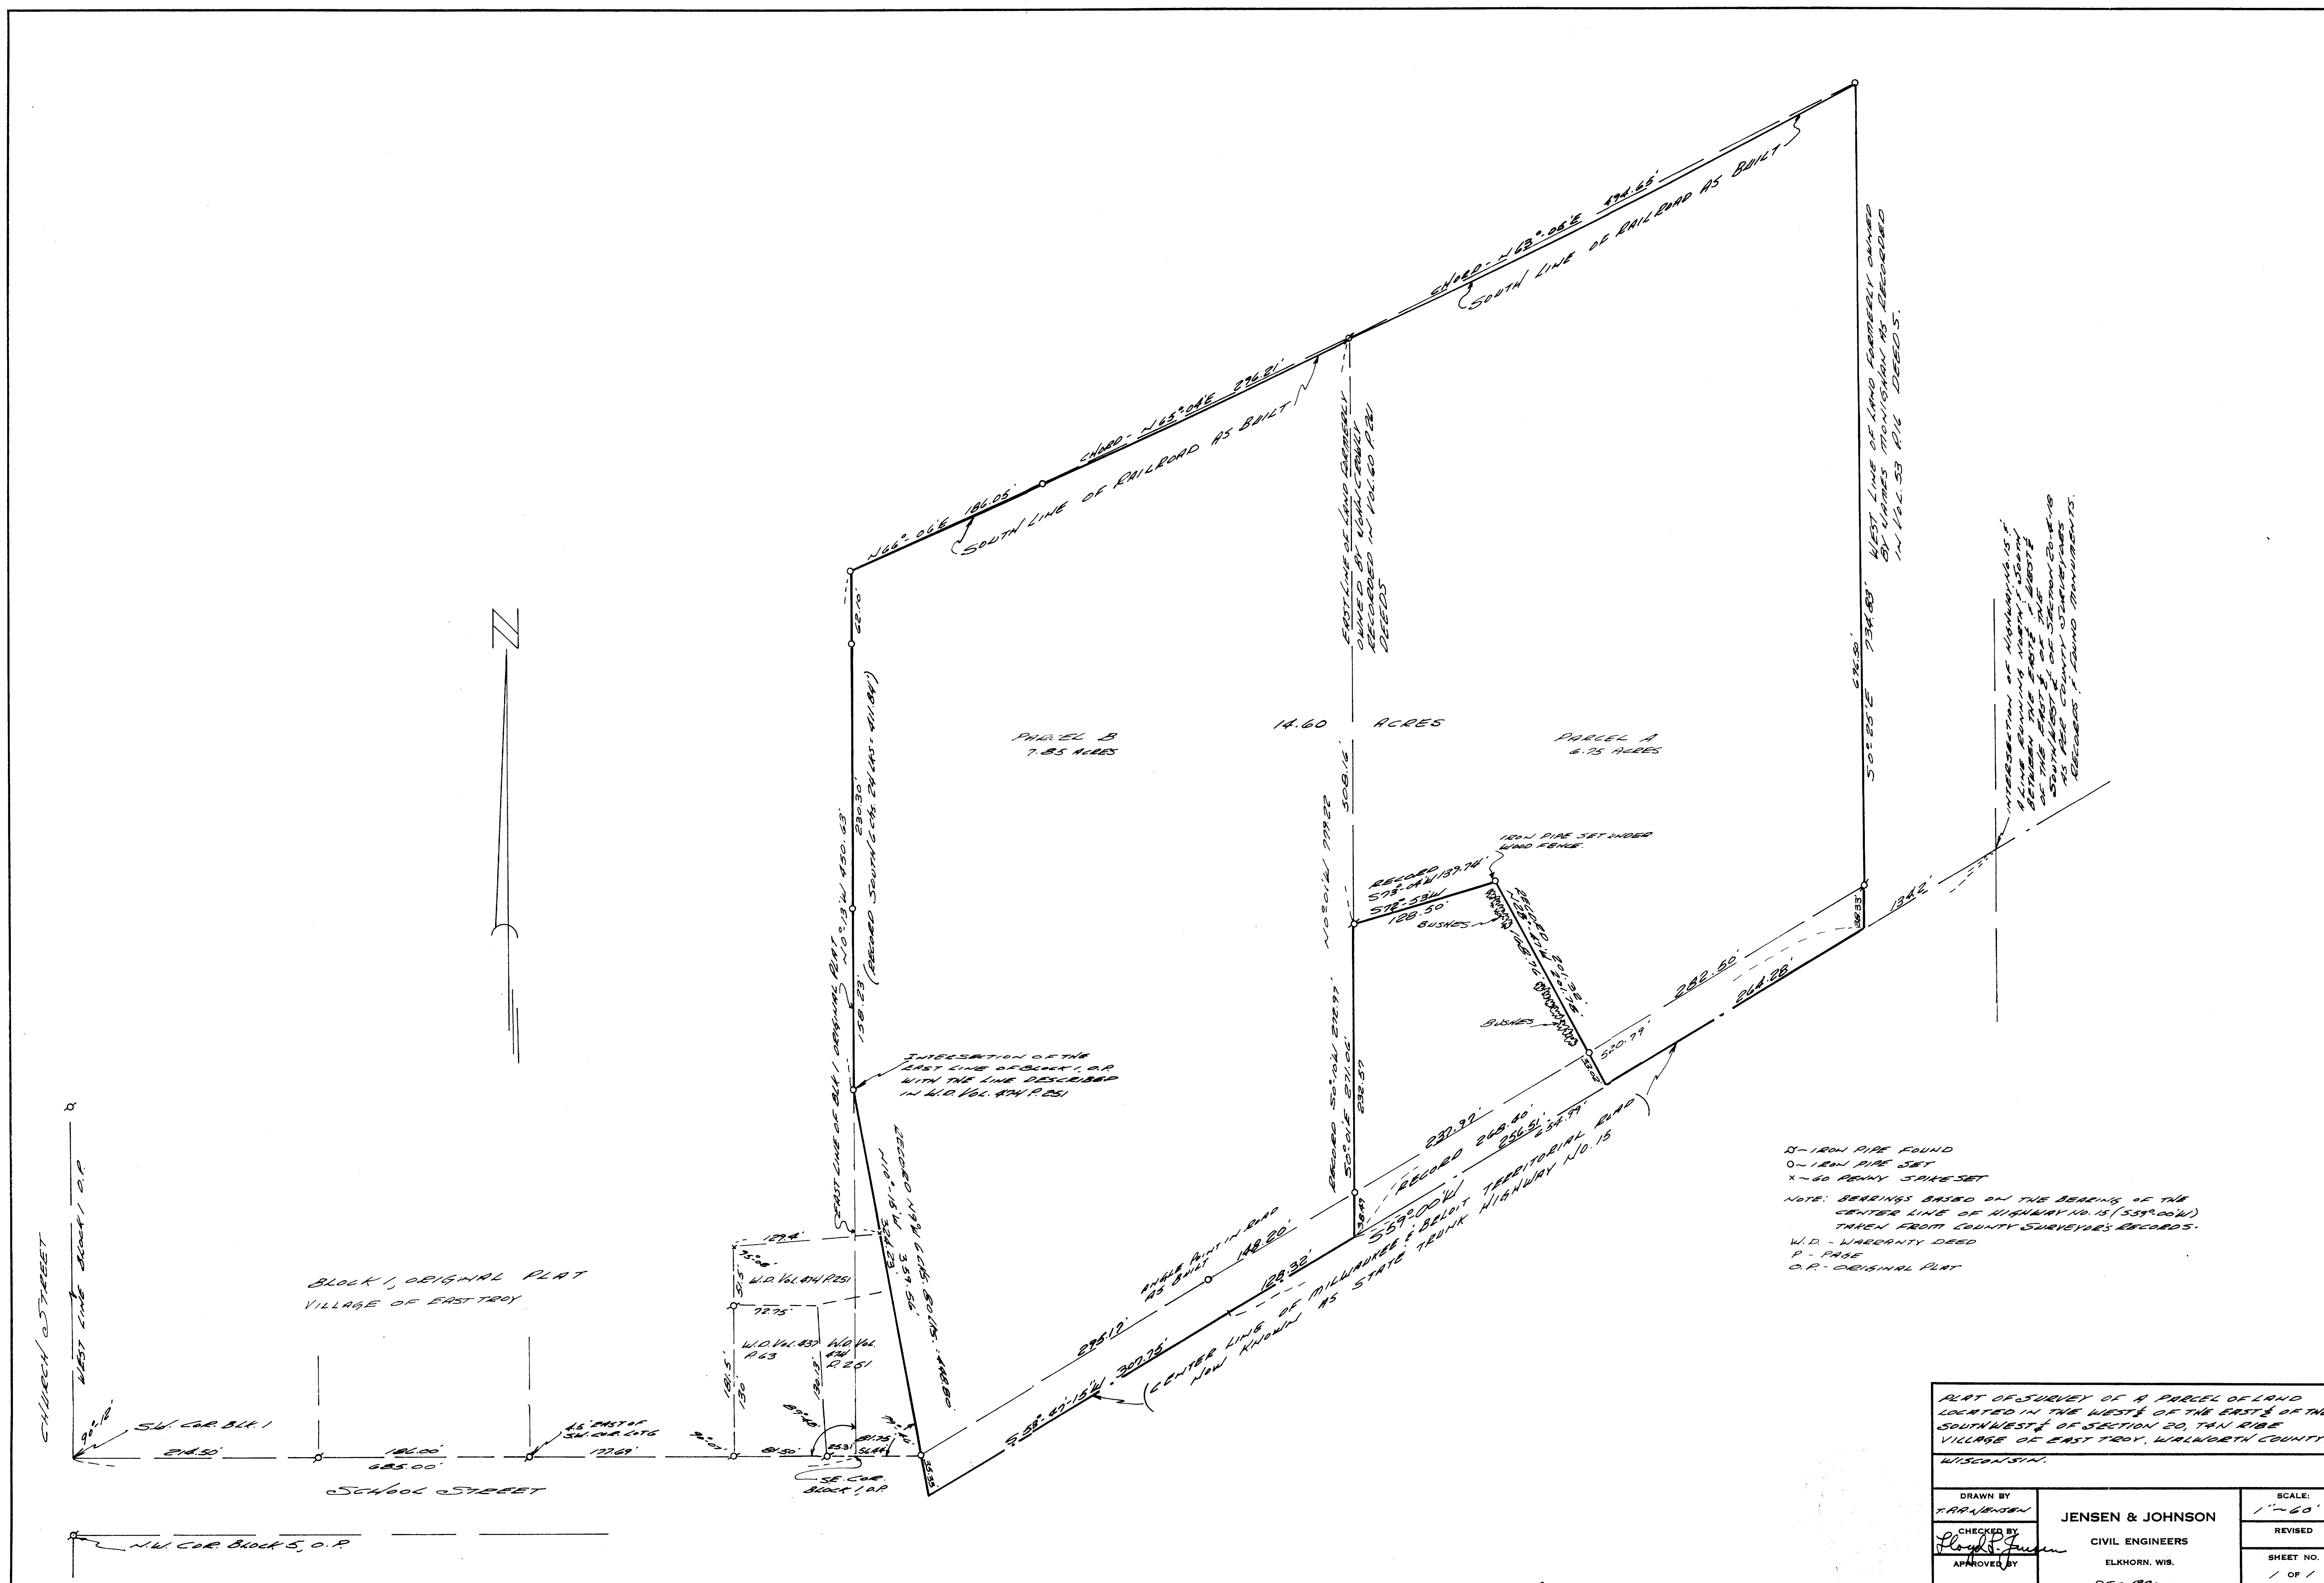

PART OF SURVEY OF A PARCEL OF LAND LOCATED IN THE WEST 1/4 OF THE EAST 1/4 OF THE SOUTHWEST 1/4 OF SECTION 20, T4N R15E VILLAGE OF EAST TROY, WALKER COUNTY, WISCONSIN.		
DRAWN BY F. A. JENSEN	JENSEN & JOHNSON CIVIL ENGINEERS ELKHORN, WIS. DATE DEC. 1971	SCALE: 1" = 60'
CHECKED BY <i>Flora Jensen</i>		REVISED
APPROVED BY		SHEET NO. / OF /