


GEORGE T. DUNHAM
SURVEYING & SUBDIVIDING
DELAVER, WISCONSIN

Man Hole
Rim Elevation = 100.00
Invert Elev. = 91.8

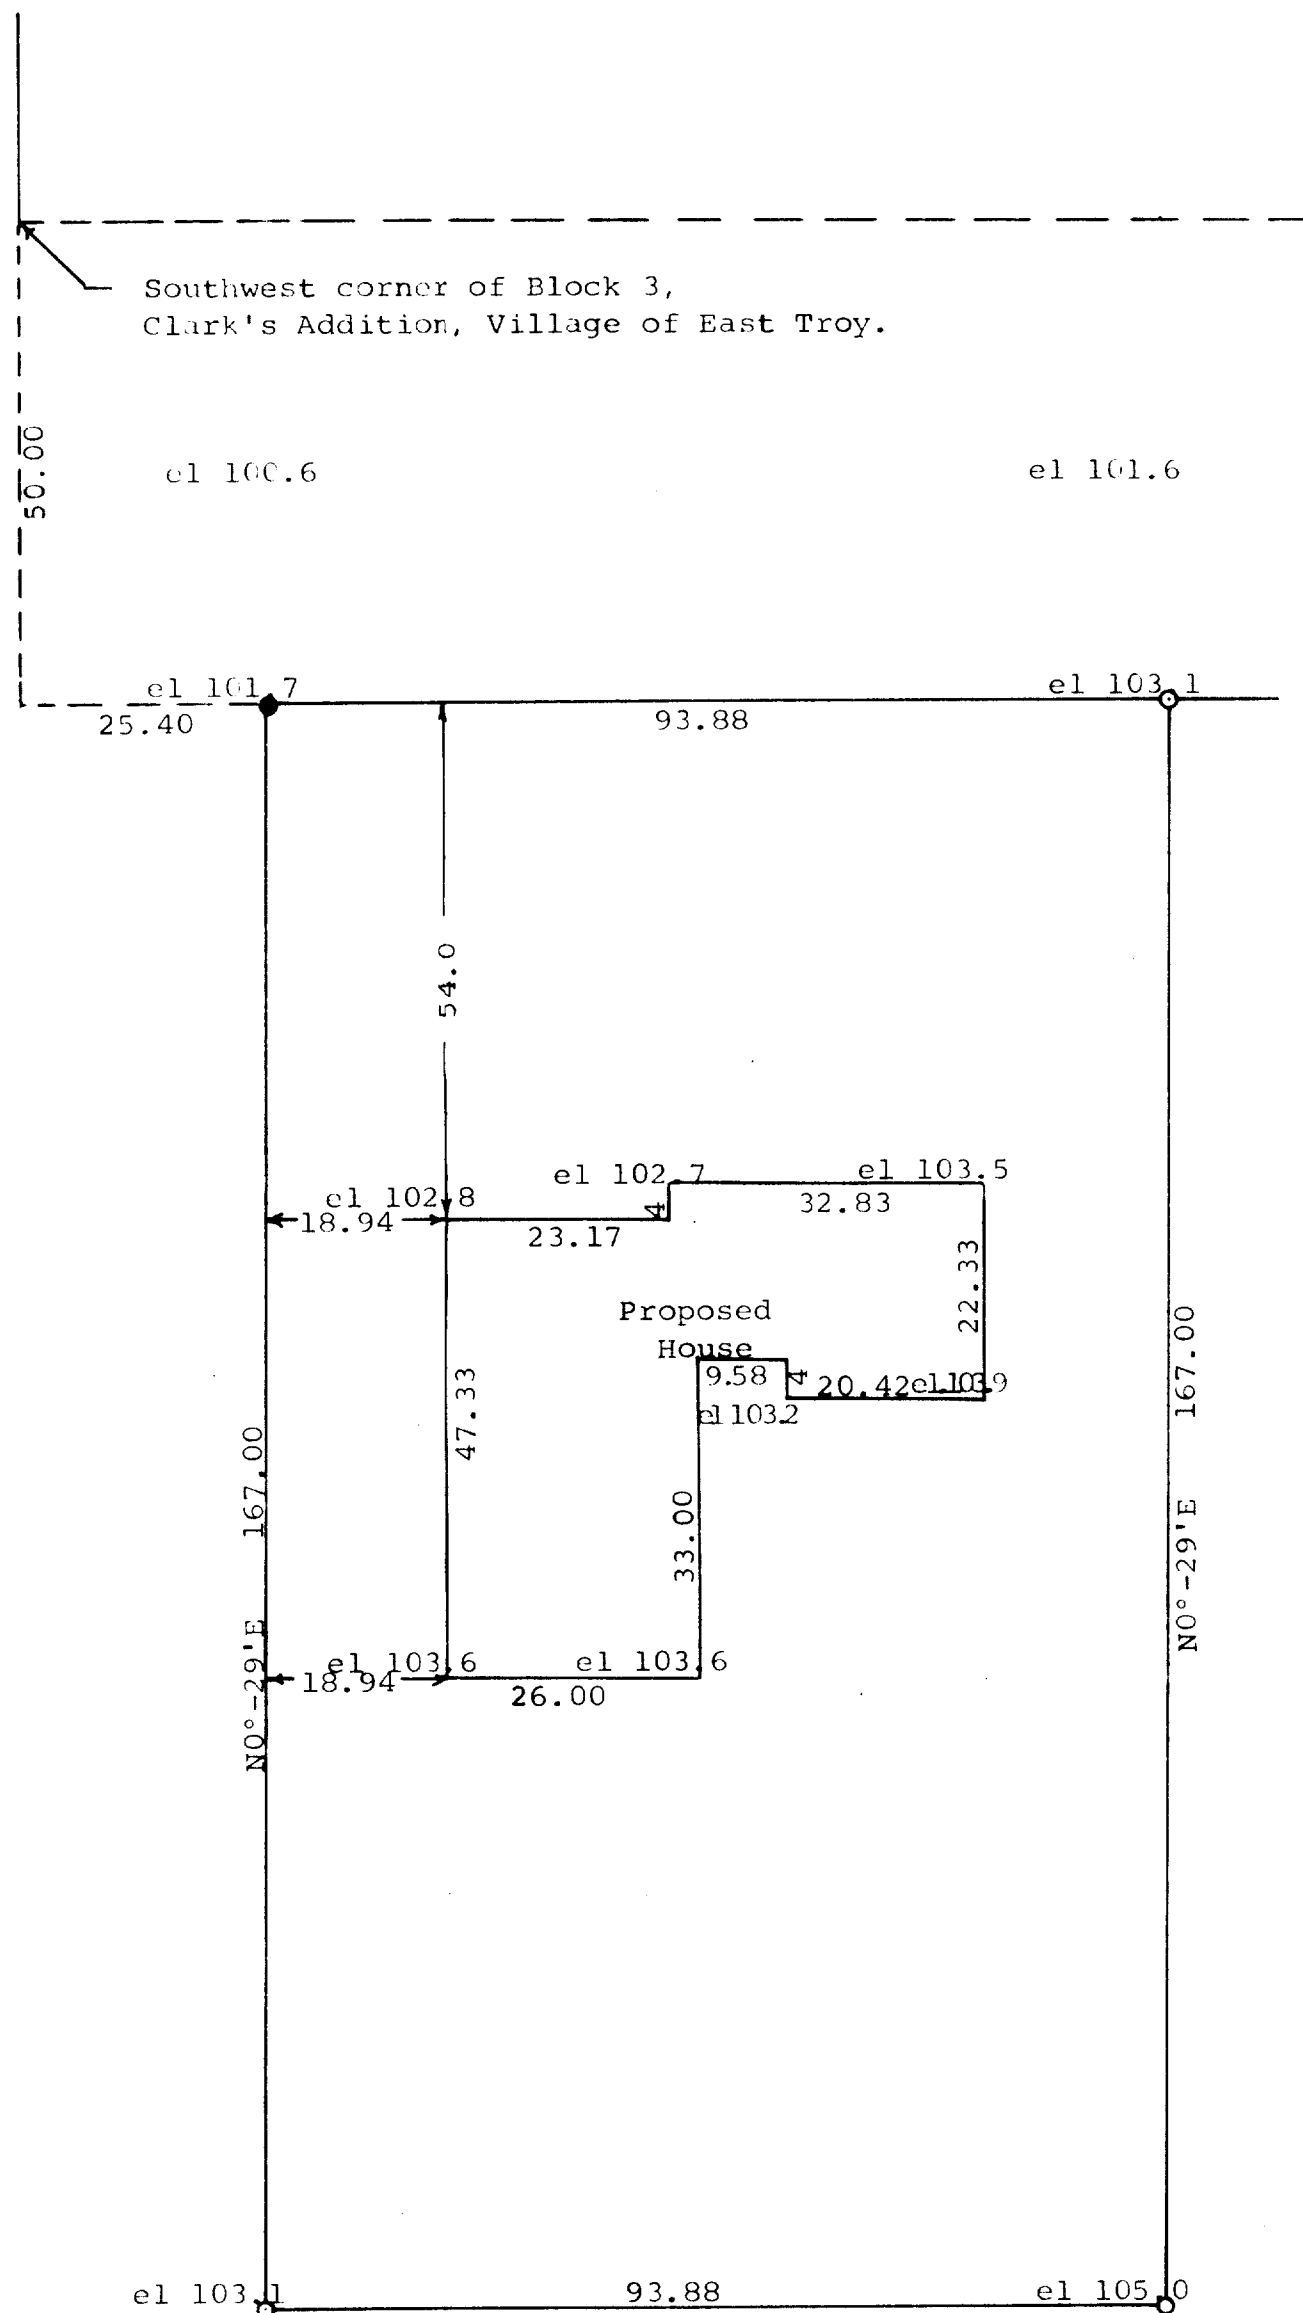

Scale - 1" = 20'
○ = Iron Pipe
● = Concrete Monument

STATE OF WISCONSIN) SS
COUNTY OF WALWORTH)

I, George T. Dunham, Surveyor, certify that I have surveyed
the property described as follows,


A parcel of land located in the Northwest $\frac{1}{4}$ of the Northeast $\frac{1}{4}$ of
Section 30 and in the Southwest $\frac{1}{4}$ of the Southeast $\frac{1}{4}$ of Section 19,
T 4 N, R 18 E, Village of East Troy, Walworth County, Wisconsin,
described as follows, to-wit: Commencing at the southwest corner
of Block 3 of Clark's Addition to the Village of East Troy; thence
Southerly along the southerly extension of the west line of said
Block 3, 50.00 feet; thence East parallel with the south line of
said Block 3, 25.40 feet to the place of beginning; thence
continue East parallel with the said south line 93.88 feet; thence
S 0° - 29' W 167.00 feet; thence West parallel with the south line
of said Block 3, 93.88 feet; thence N 0° - 29' E 167.00 feet to
the place of beginning,

and that the above plat is an accurate survey and a true representation thereof
and correctly shows the exterior boundary lines and location of the proposed
house to be built on said property.

June 1, 1971

Revised July 2, 1971

George T. Dunham
George T. Dunham, Surveyor

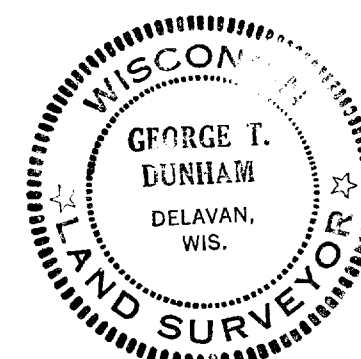

3-4 D