


W 4 Cor
Sec. 19

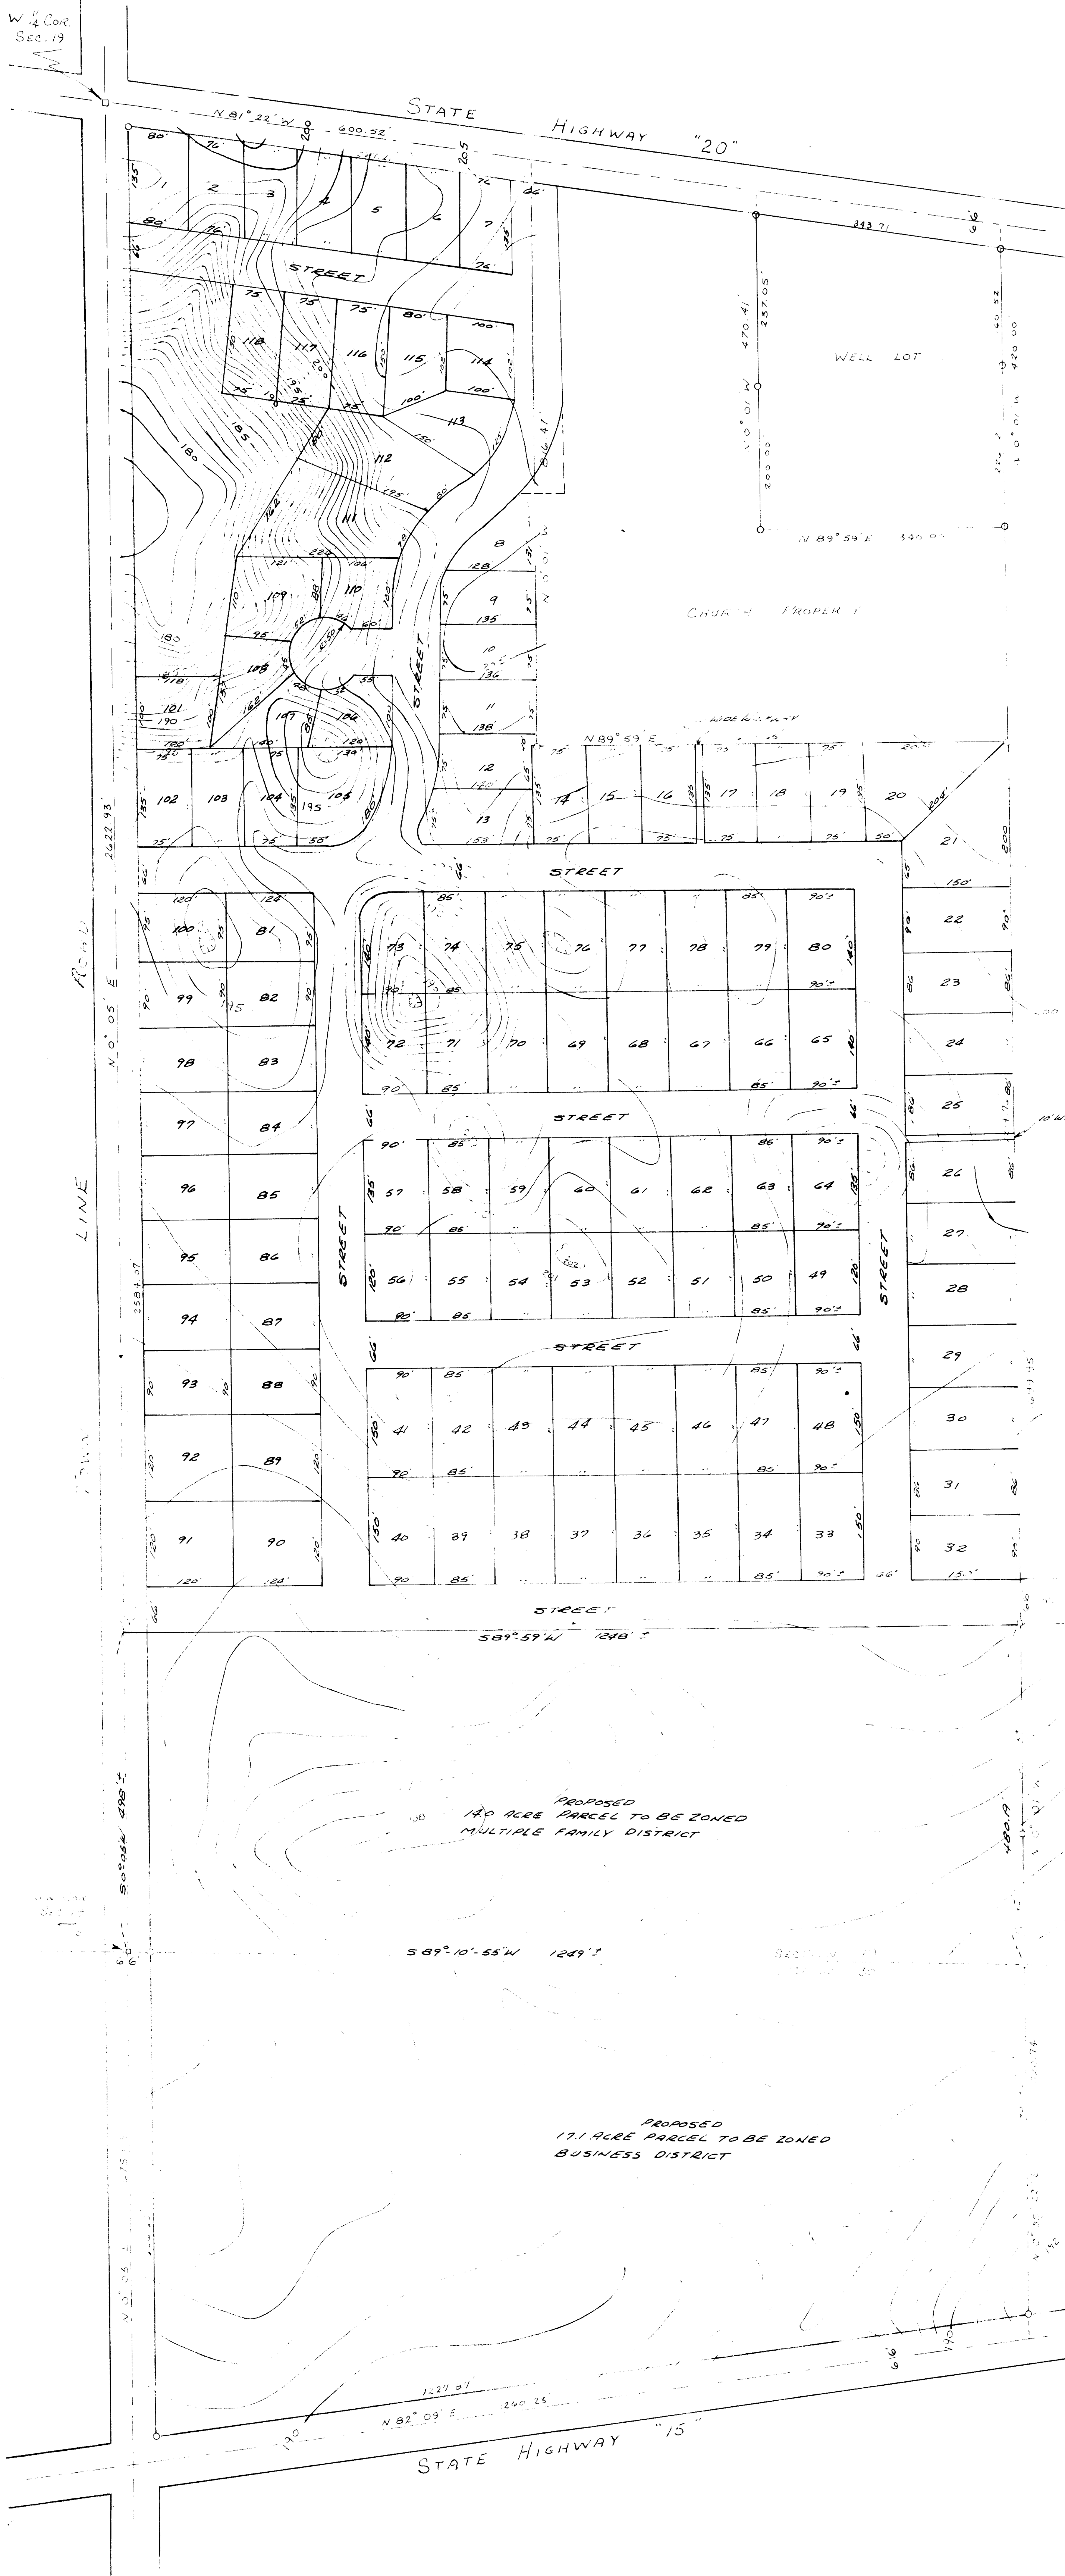

SCALE 1"=100'

O - IRON PIPE
■ - CONC. MONUMENT