


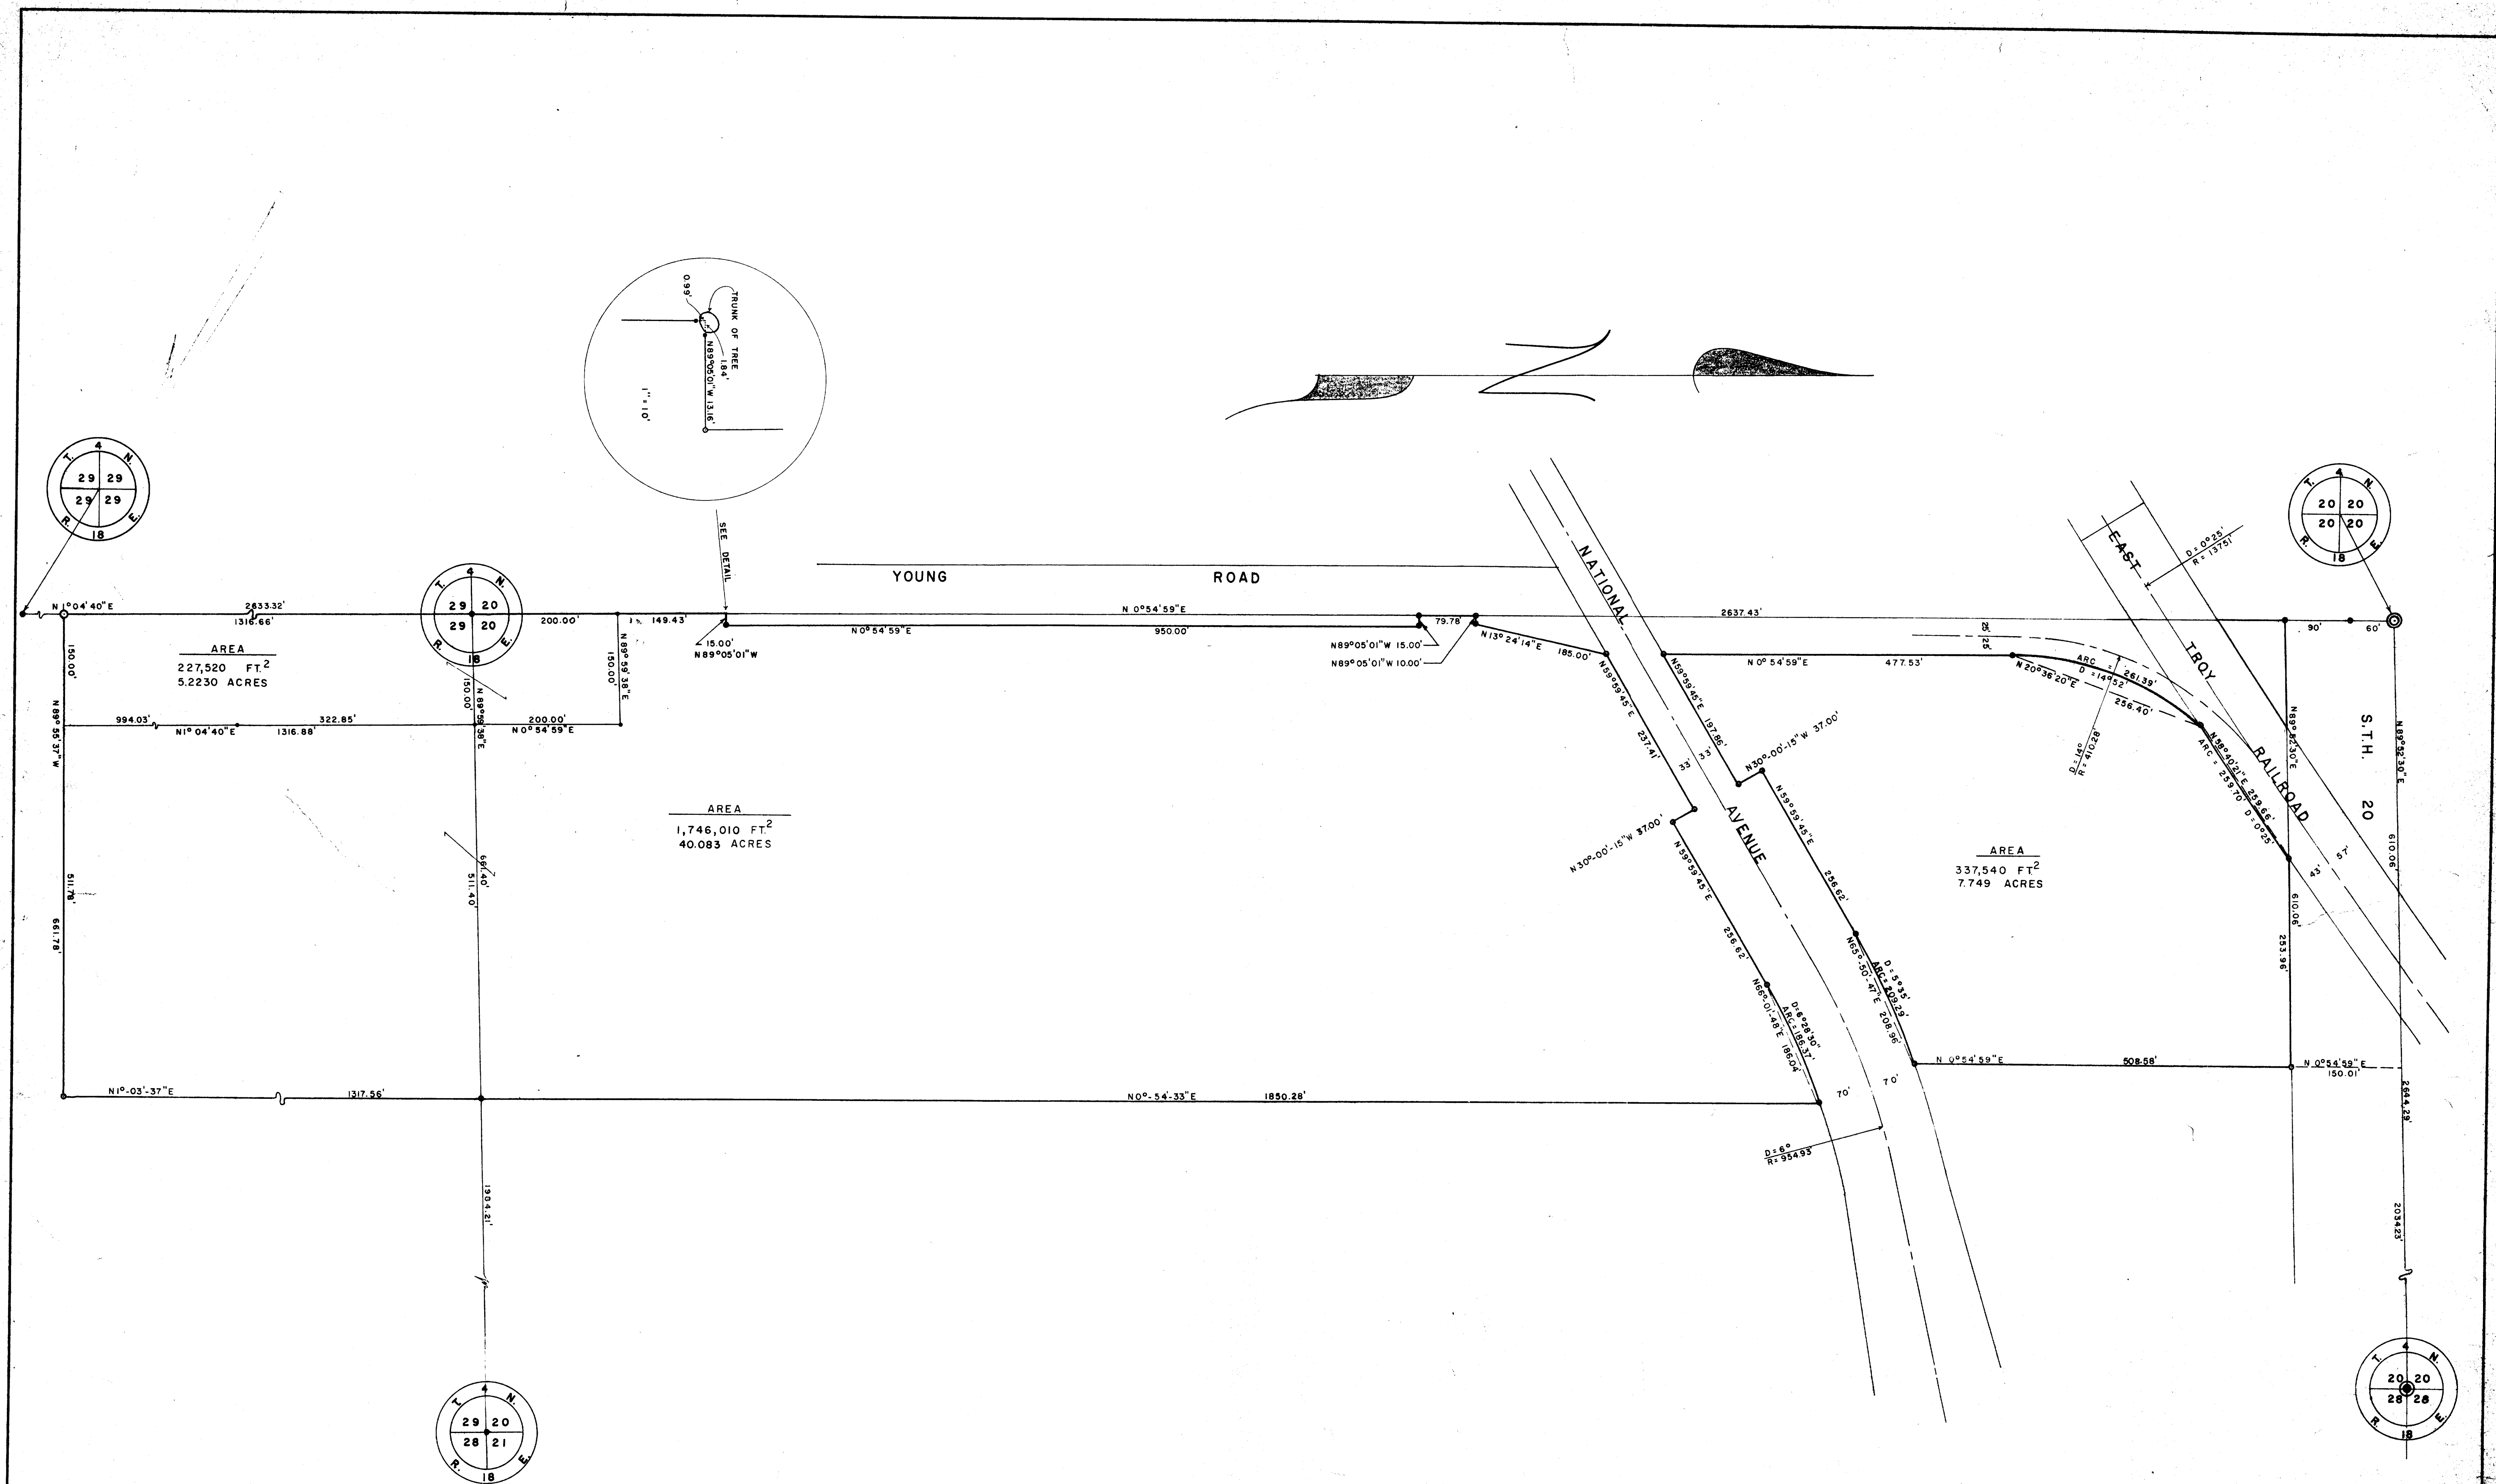

WISCONSIN
LLOYD L. JENSEN
REGISTERED
LAND SURVEYOR

LEGEND

- FOUND BRASS PLATE IN CONCRETE PAVEMENT
- FOUND CONCRETE MARKER
- SET CONCRETE MARKER
- SET 3" DIA. IRON PIPE
- SET 1 1/4" DIA. IRON PIPE

PLAT OF SURVEY OF THE YOUNG FARM

A PARCEL OF LAND LOCATED IN THE NORTHEAST 1/4 OF SECTION 29, AND THE SOUTHEAST 1/4 OF SECTION 20, TOWN 4 NORTH, RANGE 18 EAST, WALWORTH COUNTY, WISCONSIN

DRAWN BY B.A.F.	JENSEN & JOHNSON CIVIL ENGINEERS ELKHORN, WIS.	SCALE: 1" = 100'
CHECKED BY <i>R. Jensen</i>	DATE JAN. 1971	REVISED APRIL 1971
APPROVED BY		SHEET NO. OF