
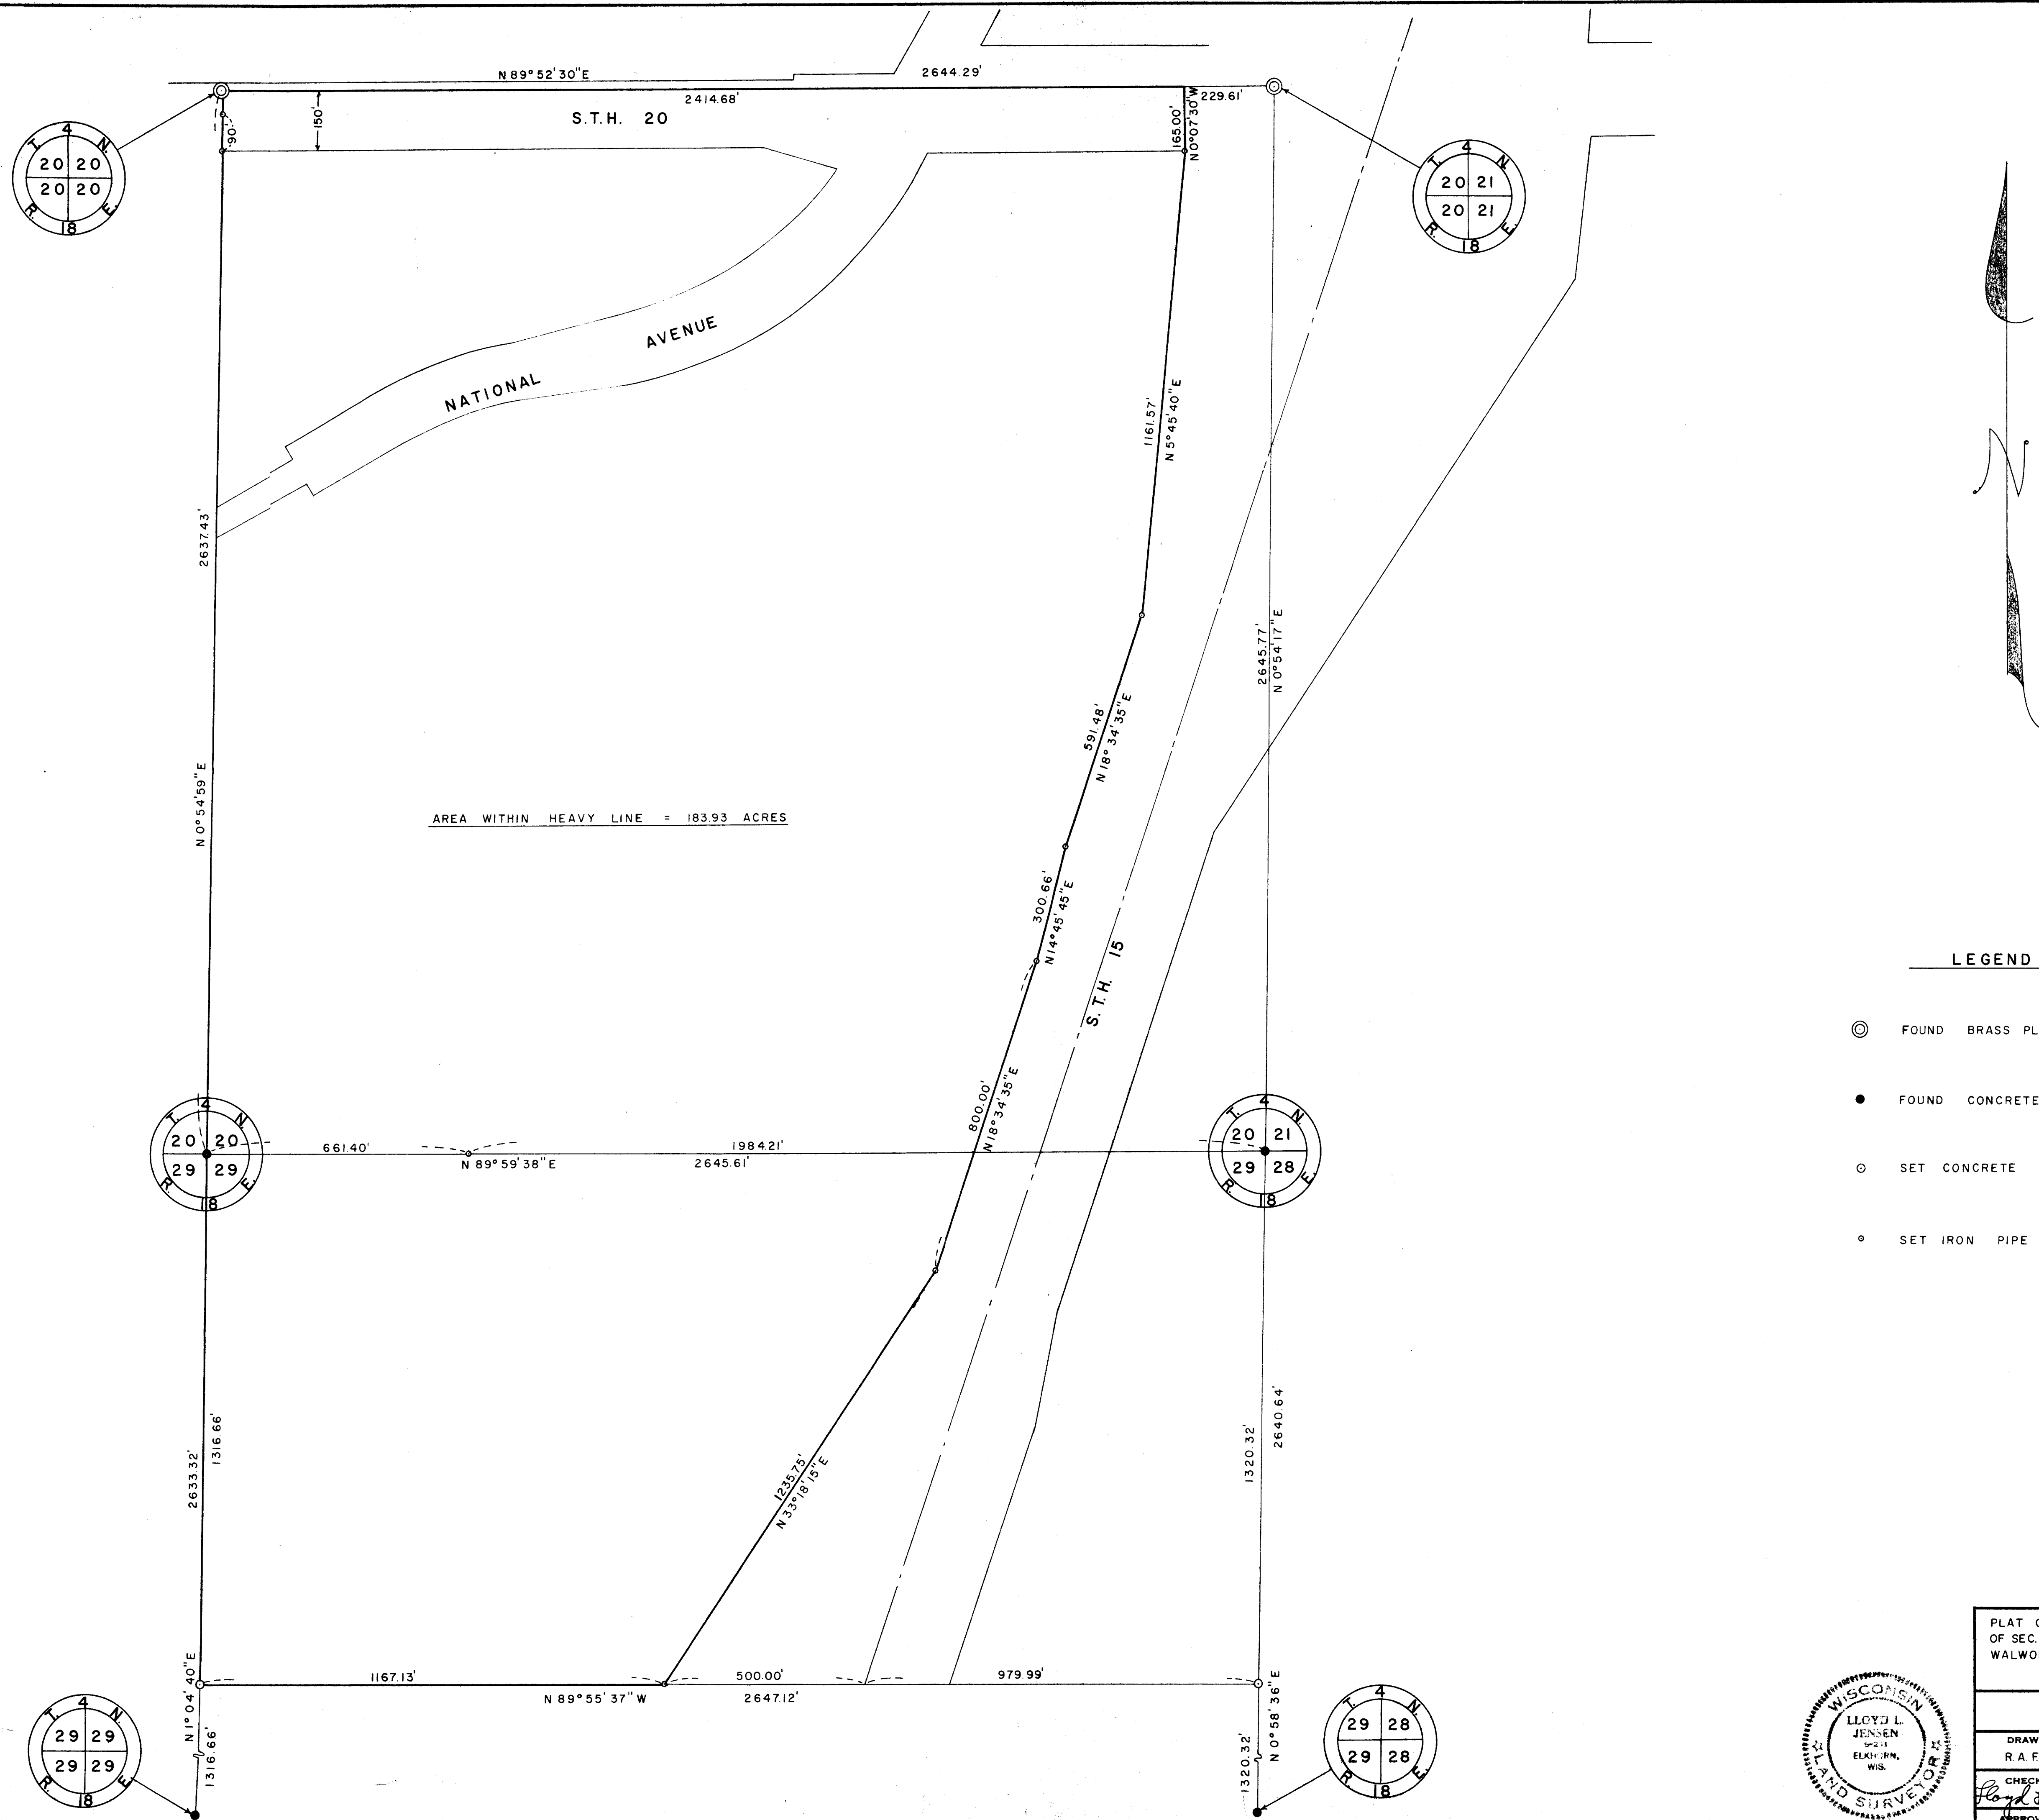


LEGEND

PLAT OF SURVEY OF A PARCEL OF LAND IN THE SE 1/4 OF SEC. 20 & THE N 1/2 OF NE 1/4 OF SEC. 29, T. 4 N., R. 18 E., WALWORTH COUNTY, WISCONSIN

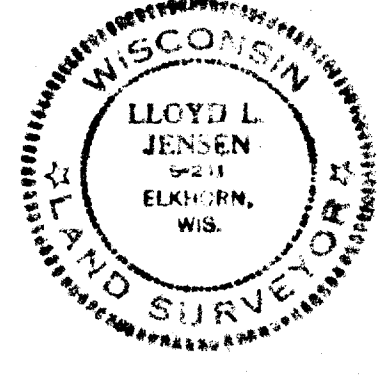

DRAWN BY R. A. F.	JENSEN & JOHNSON CIVIL ENGINEERS ELKHORN, WIS.	SCALE: 1" = 200'
CHECKED BY <i>Roy L. Jensen</i>	APPROVED BY	REVISOR
DATE 7 JAN. 1971		SHEET NO. OF