


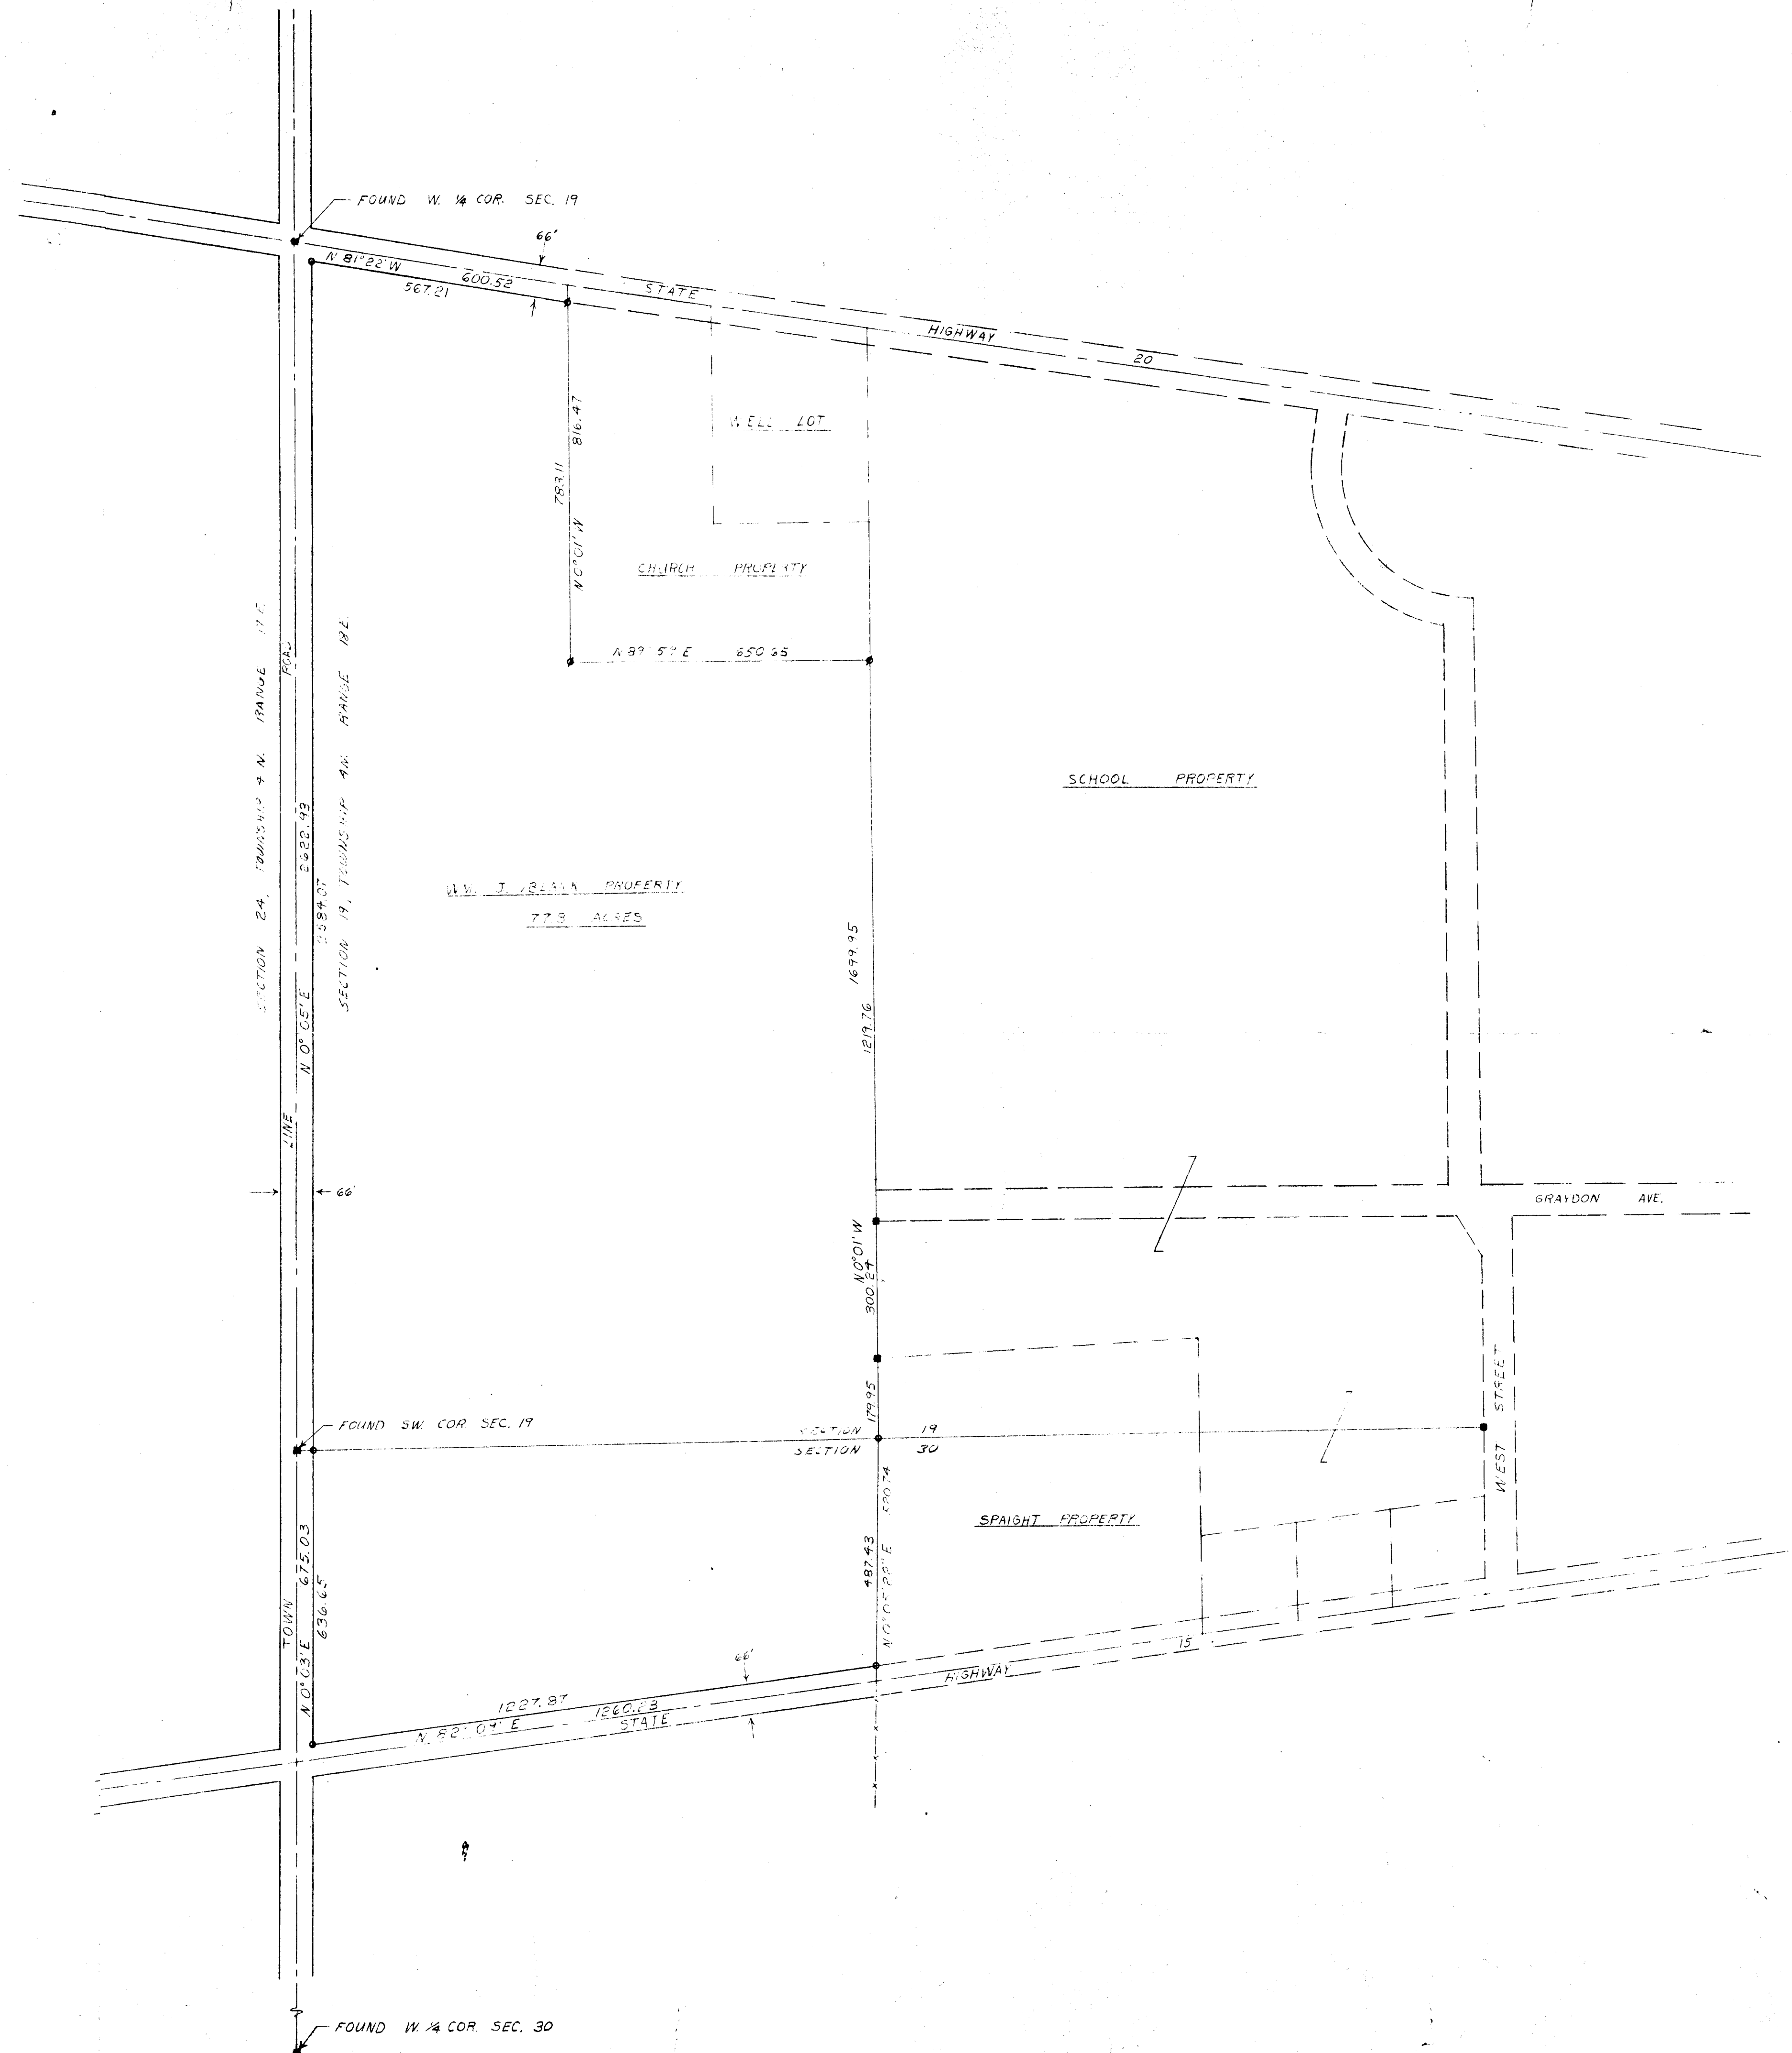


SCALE 1" = 200'

■ = CONCRETE MONUMENT FOUND

○ = IRON PIPE SET

⊕ = IRON PIPE FOUND

Plat of Survey of William Blank Prop.
IN SW 1/4 SEC. 19 AND NW 1/4 SEC. 30 OF
TOWNSHIP 4 NORTH, RANGE 18E, WALWORTH CO.,
WISCONSIN

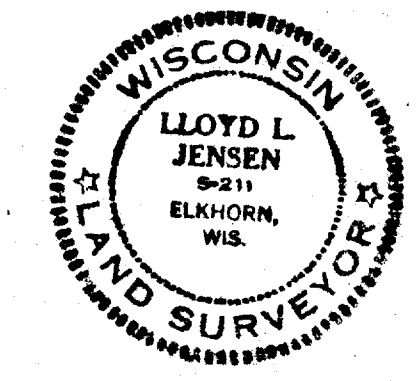

DRAWN BY FARRIS	JENSEN & JOHNSON CIVIL ENGINEERS ELKHORN, WIS. DATE JULY 1970	SCALE: 1" = 200'
CHECKED BY <i>Lloyd L. Jensen</i>		REVISED
APPROVED BY		SHEET NO. OF