

LOT 92, STERLING OAKS ADDITION NO. 1, being a part of the Northwest 1/4 and Southwest 1/4 of the Northeast 1/4 and a part of the Northeast 1/4 and Southeast 1/4 of the Northwest 1/4, all in Section 20, Town 4 North, Range 18 East, Village of East Troy, Walworth County, Wisconsin.



Suggested yard grade per grading plan: 856.0

SCALE 1"-30'

B.M. MH RM
853.92

86' WIDE

— CARRIAGE — DRIVE —

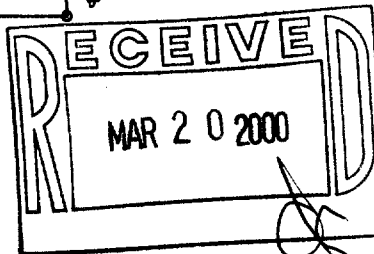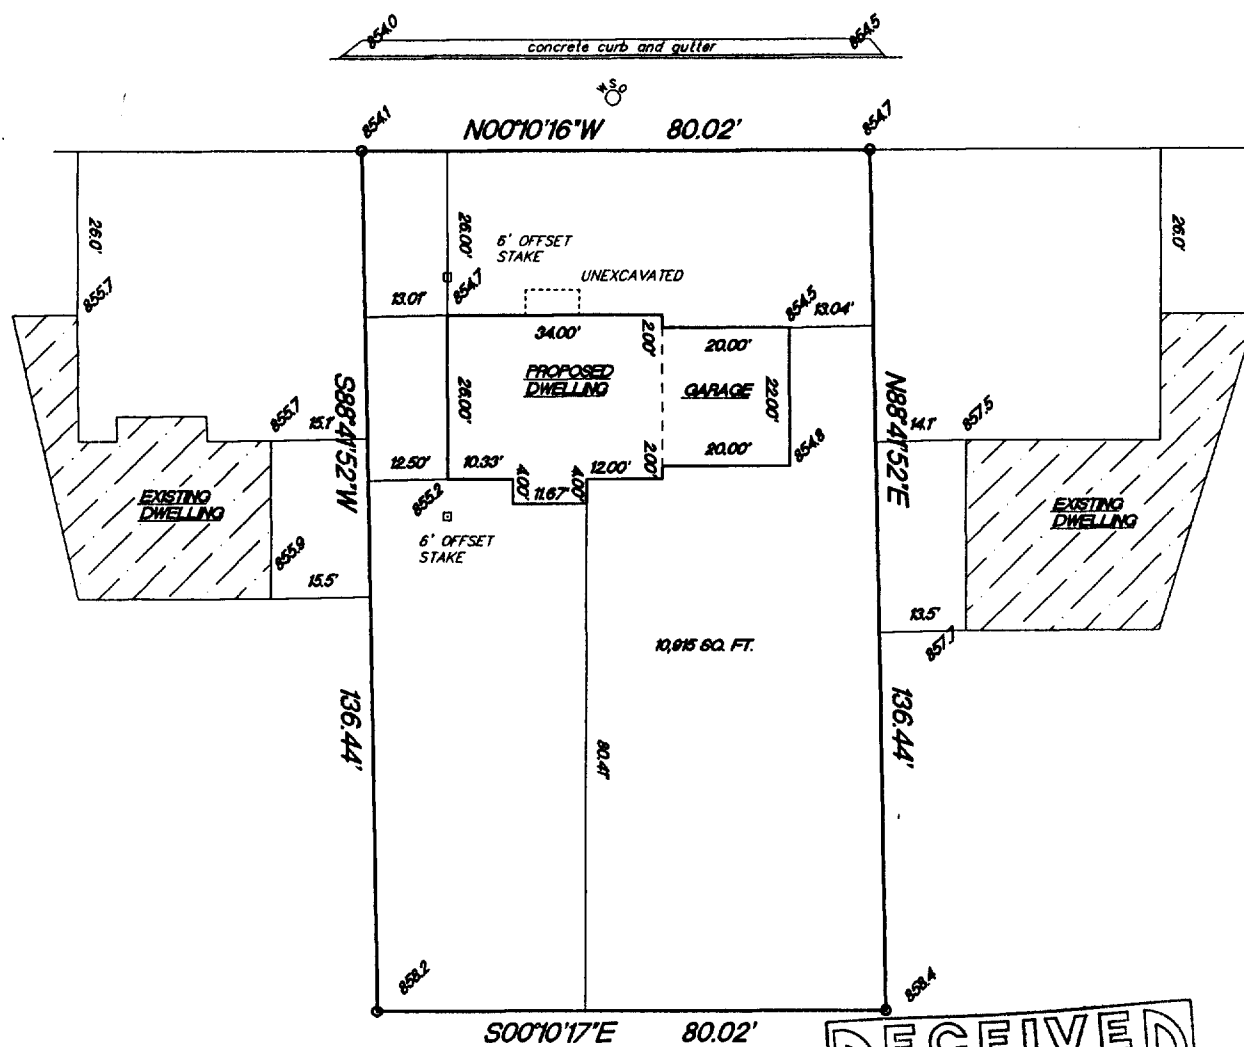

THIS IS NOT AN ORIGINAL SURVEY UNLESS THE SEAL IS RED.

3/3/00

DATE _____

TEP/DW

FIELD WORK BY

DW

DRAWN BY

00050

JOB NUMBER

RS01-22

003-674