


PLAT OF SURVEY

DESCRIPTION:

THAT PART OF THE SOUTHWEST 1/4 OF SECTION 16, AND THAT PART OF THE NORTHWEST 1/4 OF SECTION 21, TOWN 4 NORTH, RANGE 18 EAST, WALWORTH COUNTY WISCONSIN. DESCRIBED AS FOLLOWS:
FROM A POINT IN THE SOUTH LINE OF SAID SECTION 16 WHICH IS 1748.12 FEET S 89°49'15" E OF THE SOUTHWEST CORNER OF SECTION 16; THENCE N 62°49'23" E 124.75 FEET ALONG THE TANGENT TO THE CENTERLINE OF S.T.H. 24 NOW C.T.H. "L"; THENCE N 27°10'35" W 60.78 FEET TO THE POINT OF BEGINNING. THENCE N 27°10'35" W 155.02 FEET; THENCE S 38°52'16" W 526.34 FEET; THENCE S 49°38'56" E 55.00 FEET; THENCE 474.83 FEET ALONG A CURVE TO THE RIGHT WITH A RADIUS OF 1497.39 FEET AND WHOSE CHORD BEARS N 49°26'08" E A DISTANCE OF 472.84 FEET TO THE POINT OF BEGINNING.

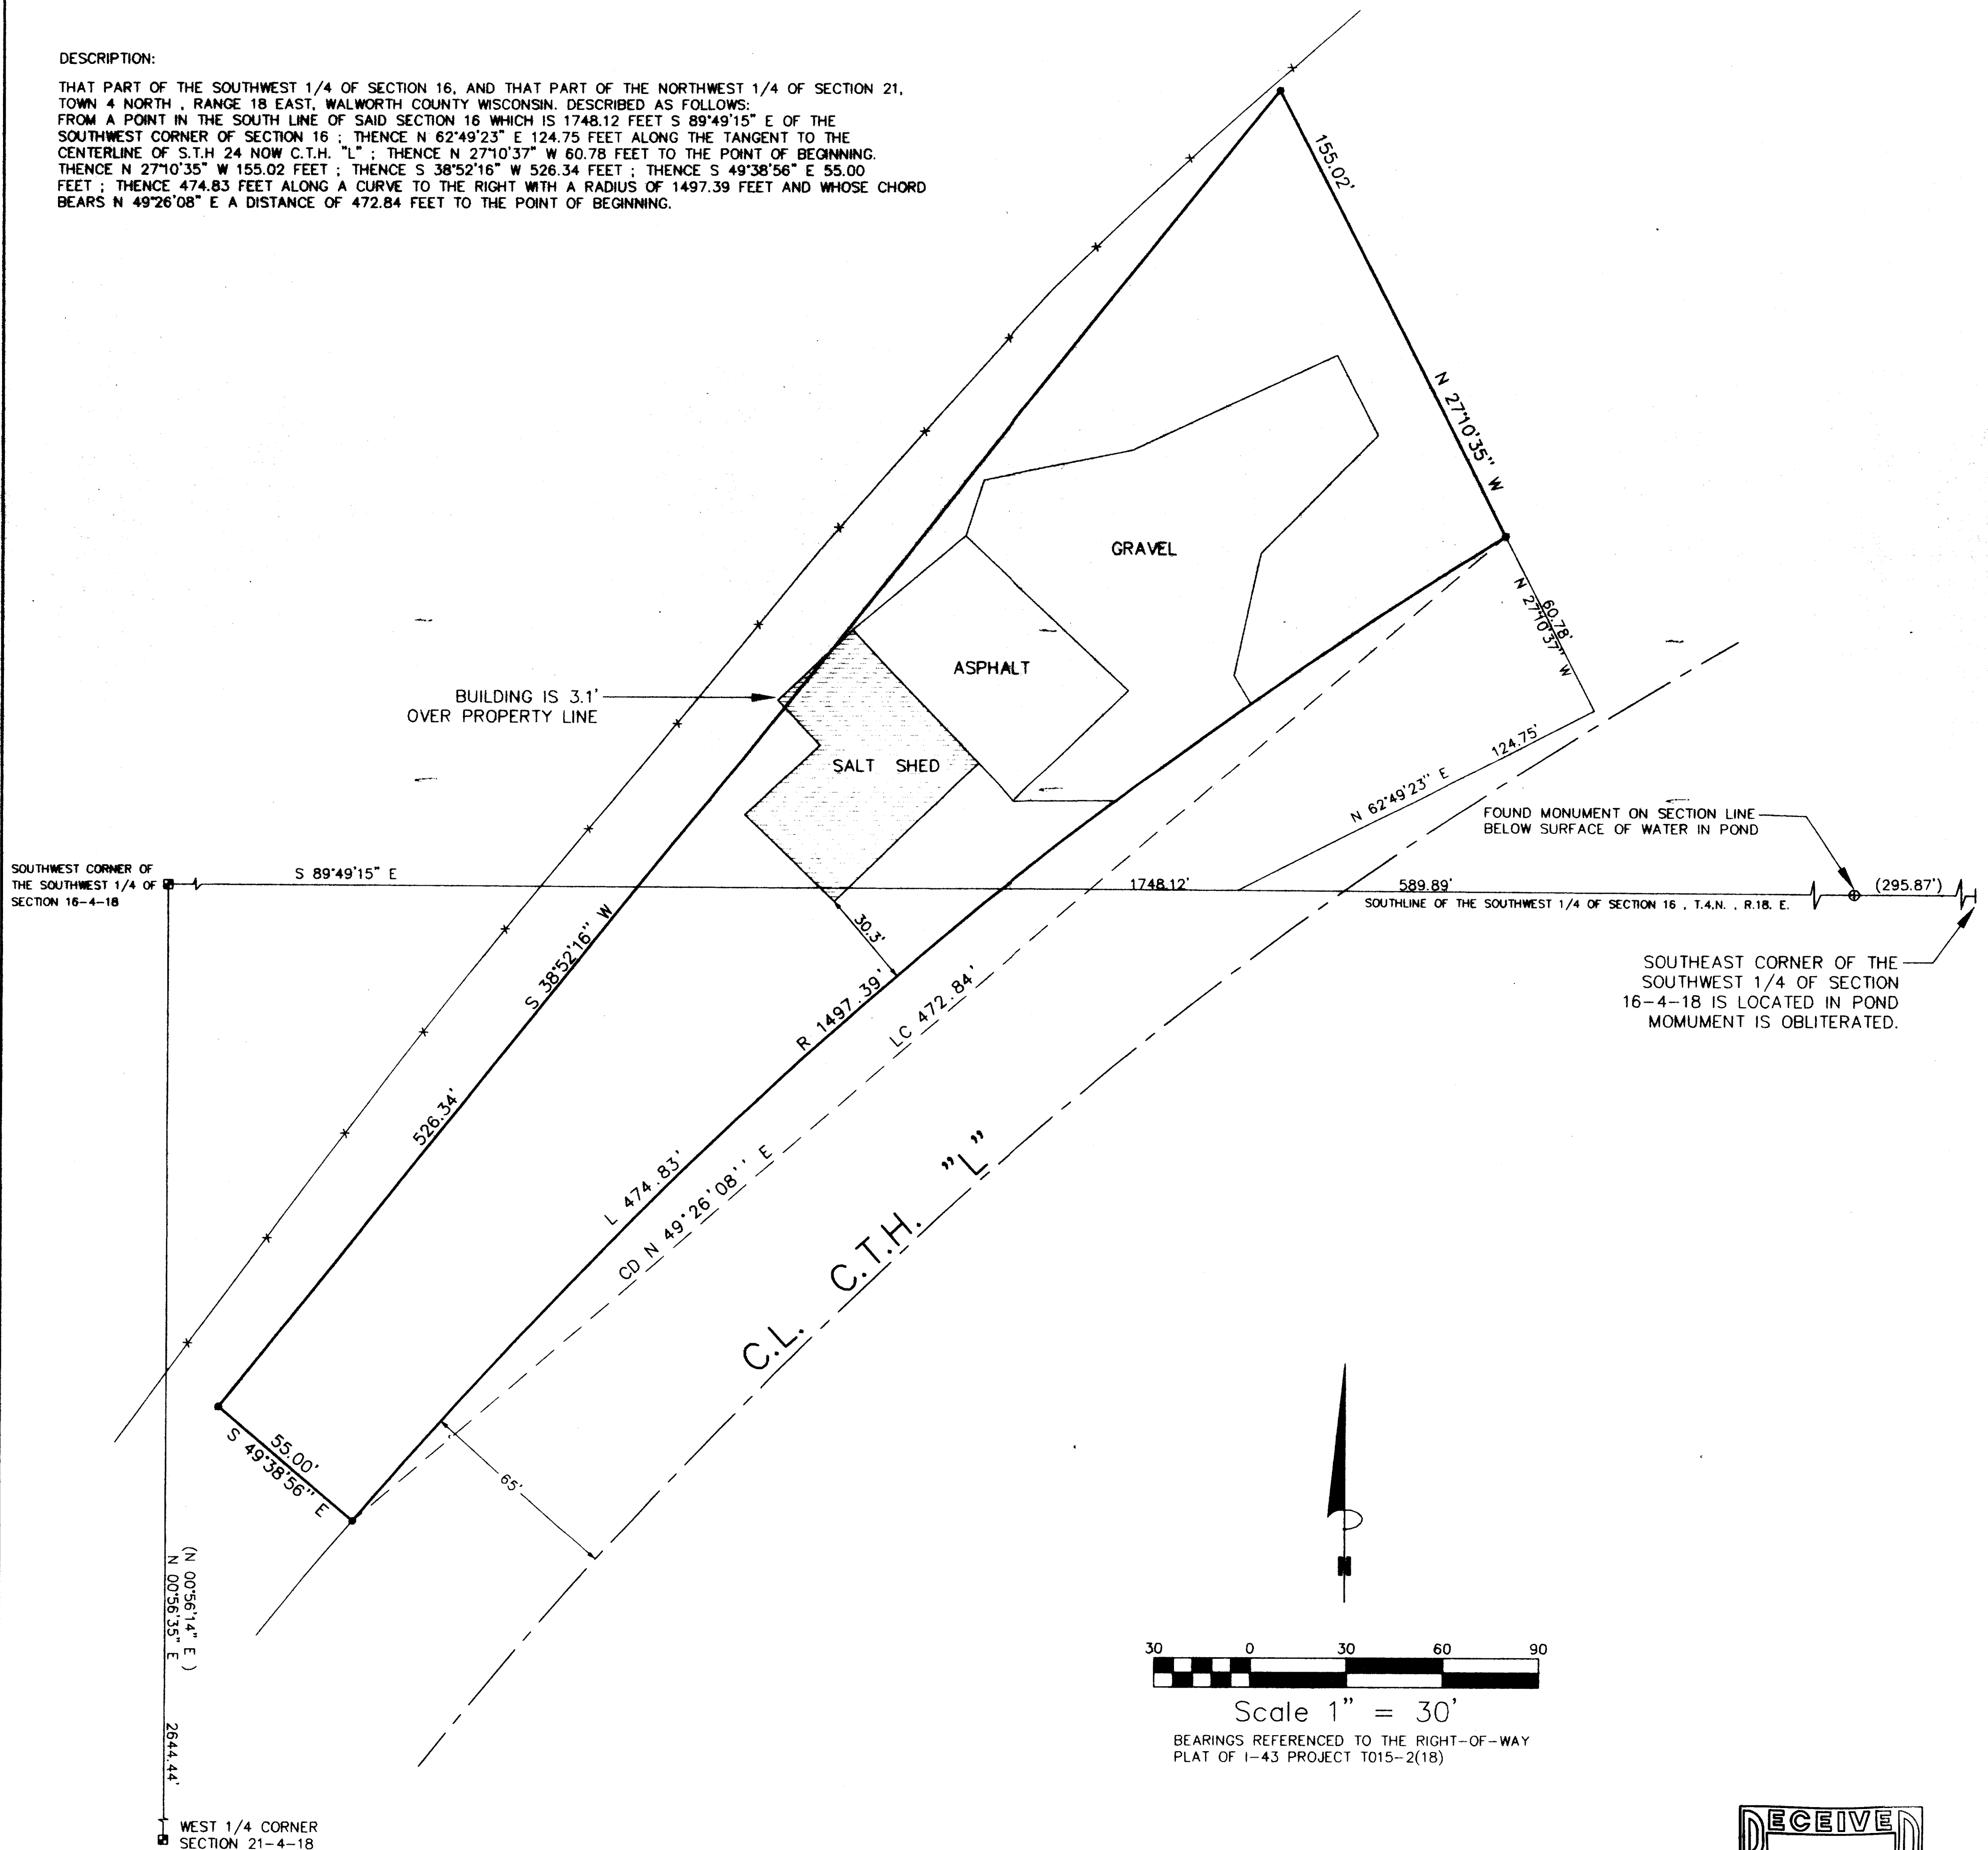

LEGEND

- FOUND CONCRETE MONUMENT WITH CAP
- ⊕ FOUND 5 INCH DIA. CONCRETE MONUMENT WITH IRON ROD IN CENTER.
- SET IRON PIPE.
- FENCE
- (XXXX) RECORDED AS

ORDERED BY:
WALWORTH COUNTY HIGHWAY DEPARTMENT
W4097 COUNTY ROAD NN
ELKHORN WI 53121



PATHFINDER SURVEYING

929 WILLIAMS STREET, LAKE GENEVA WISCONSIN 53147
(414) 248-3697

THE ABOVE MAP IS A TRUE REPRESENTATION THEREOF AND SHOWS THE SIZE AND LOCATION OF ALL THE PROPERTY, EXTERIOR BOUNDARIES, THE LOCATION OF ALL VISIBLE BOUNDARY FENCES, APPARENT EASEMENTS, ROADWAYS AND VISIBLE ENCROACHMENTS, IF ANY.

THIS SURVEY IS MADE FOR THE USE OF THE PRESENT OWNERS OF THE PROPERTY, AND ALSO THOSE WHO PURCHASE, MORTGAGE OR GUARANTEE TITLE THERE TO WITHIN ONE (1) YEAR FROM DATE HERETO.

John P. Krott
JOHN P. KROTT, R.L.S. 2258

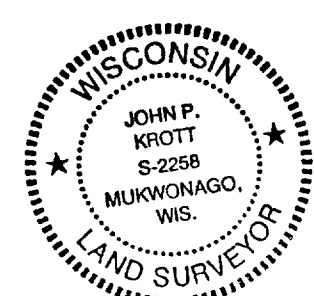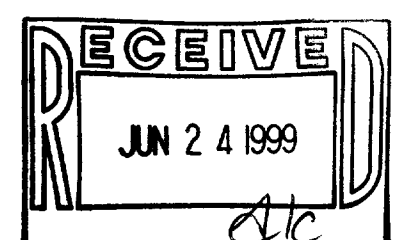

DATE: 5 / 12 / 1999

JOB NUMBER: 99091 4-18- 16000

Rxur-266

083-684