


SCALE 1" = 50'
O - IRON PIPE
X - SPIKE IN ROAD
● - SANITARY SEWER MANHOLE

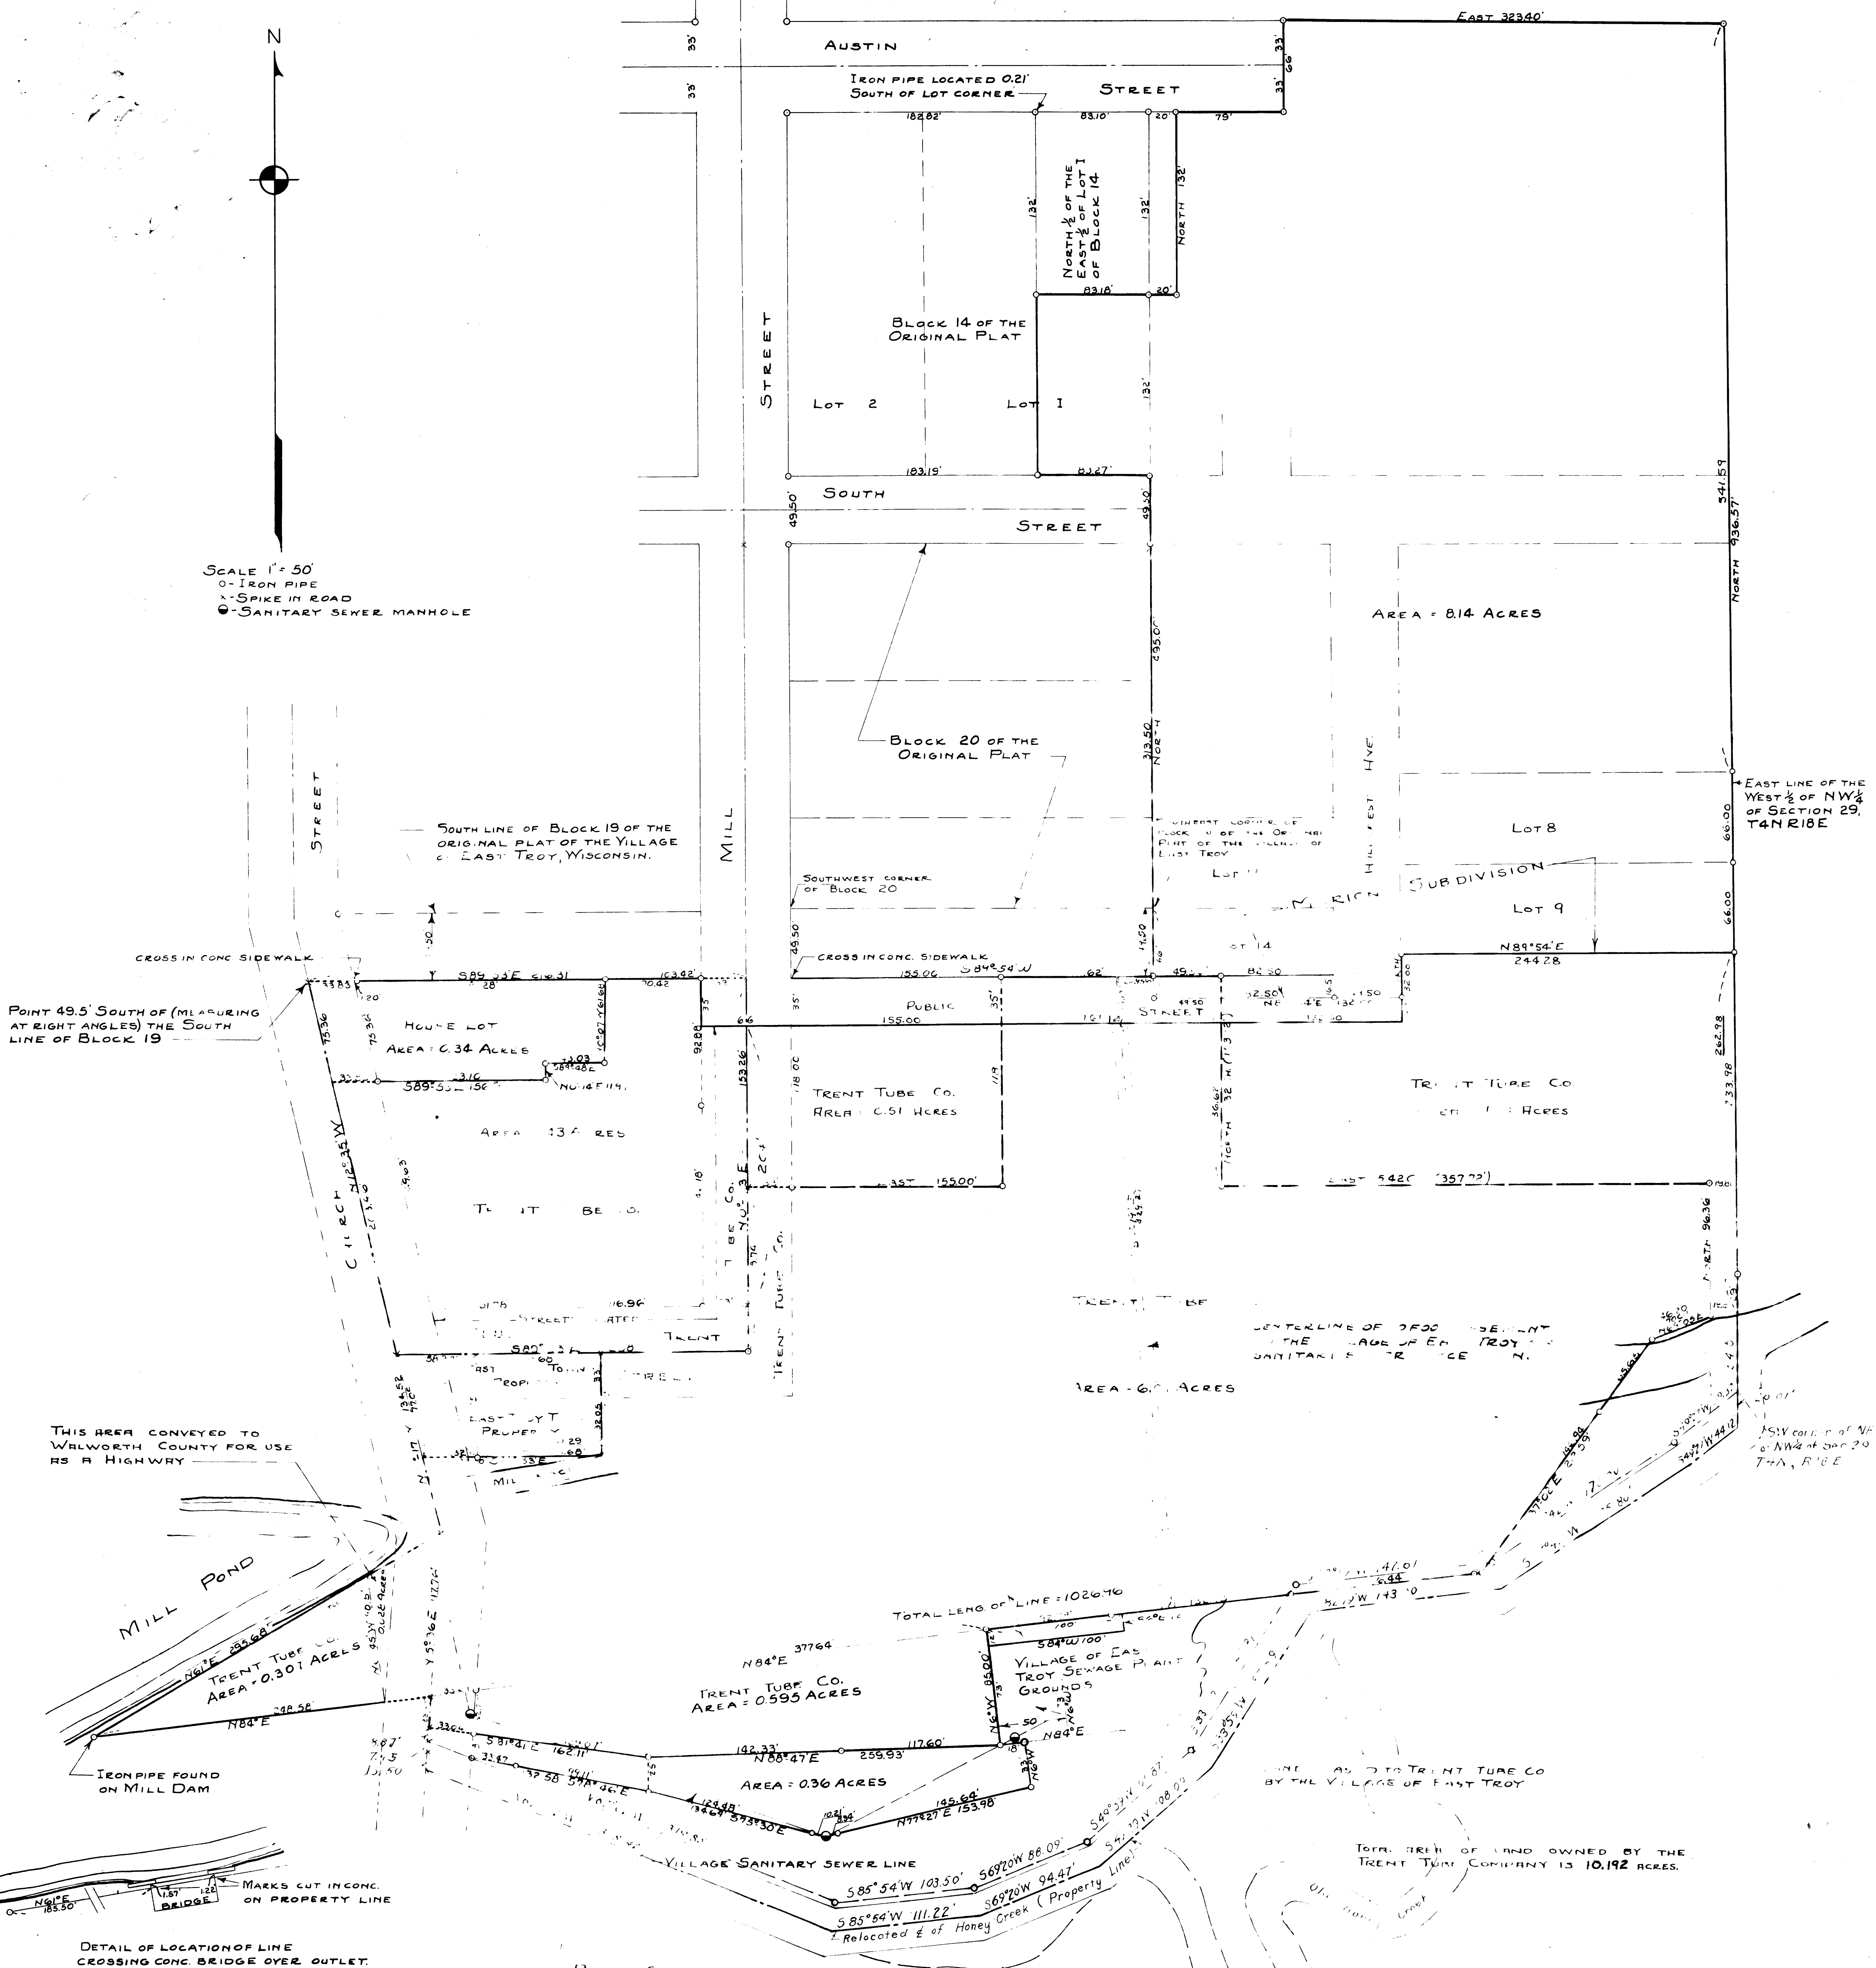

PLAT OF SURVEY OF PROPERTY OWNED BY THE TRENT TUBE CO. IN SECTION 29, T4N R18E OF WALWORTH COUNTY WISCONSIN.

DEC. 1943

PLAT REVISED
NOVEMBER, 1949
PLAT REVISED
JULY 1951
PLAT REVISED
JULY 1956

Charles L. Linn
COUNTY SURVEYOR

UP-166
Surveyor's Seal