


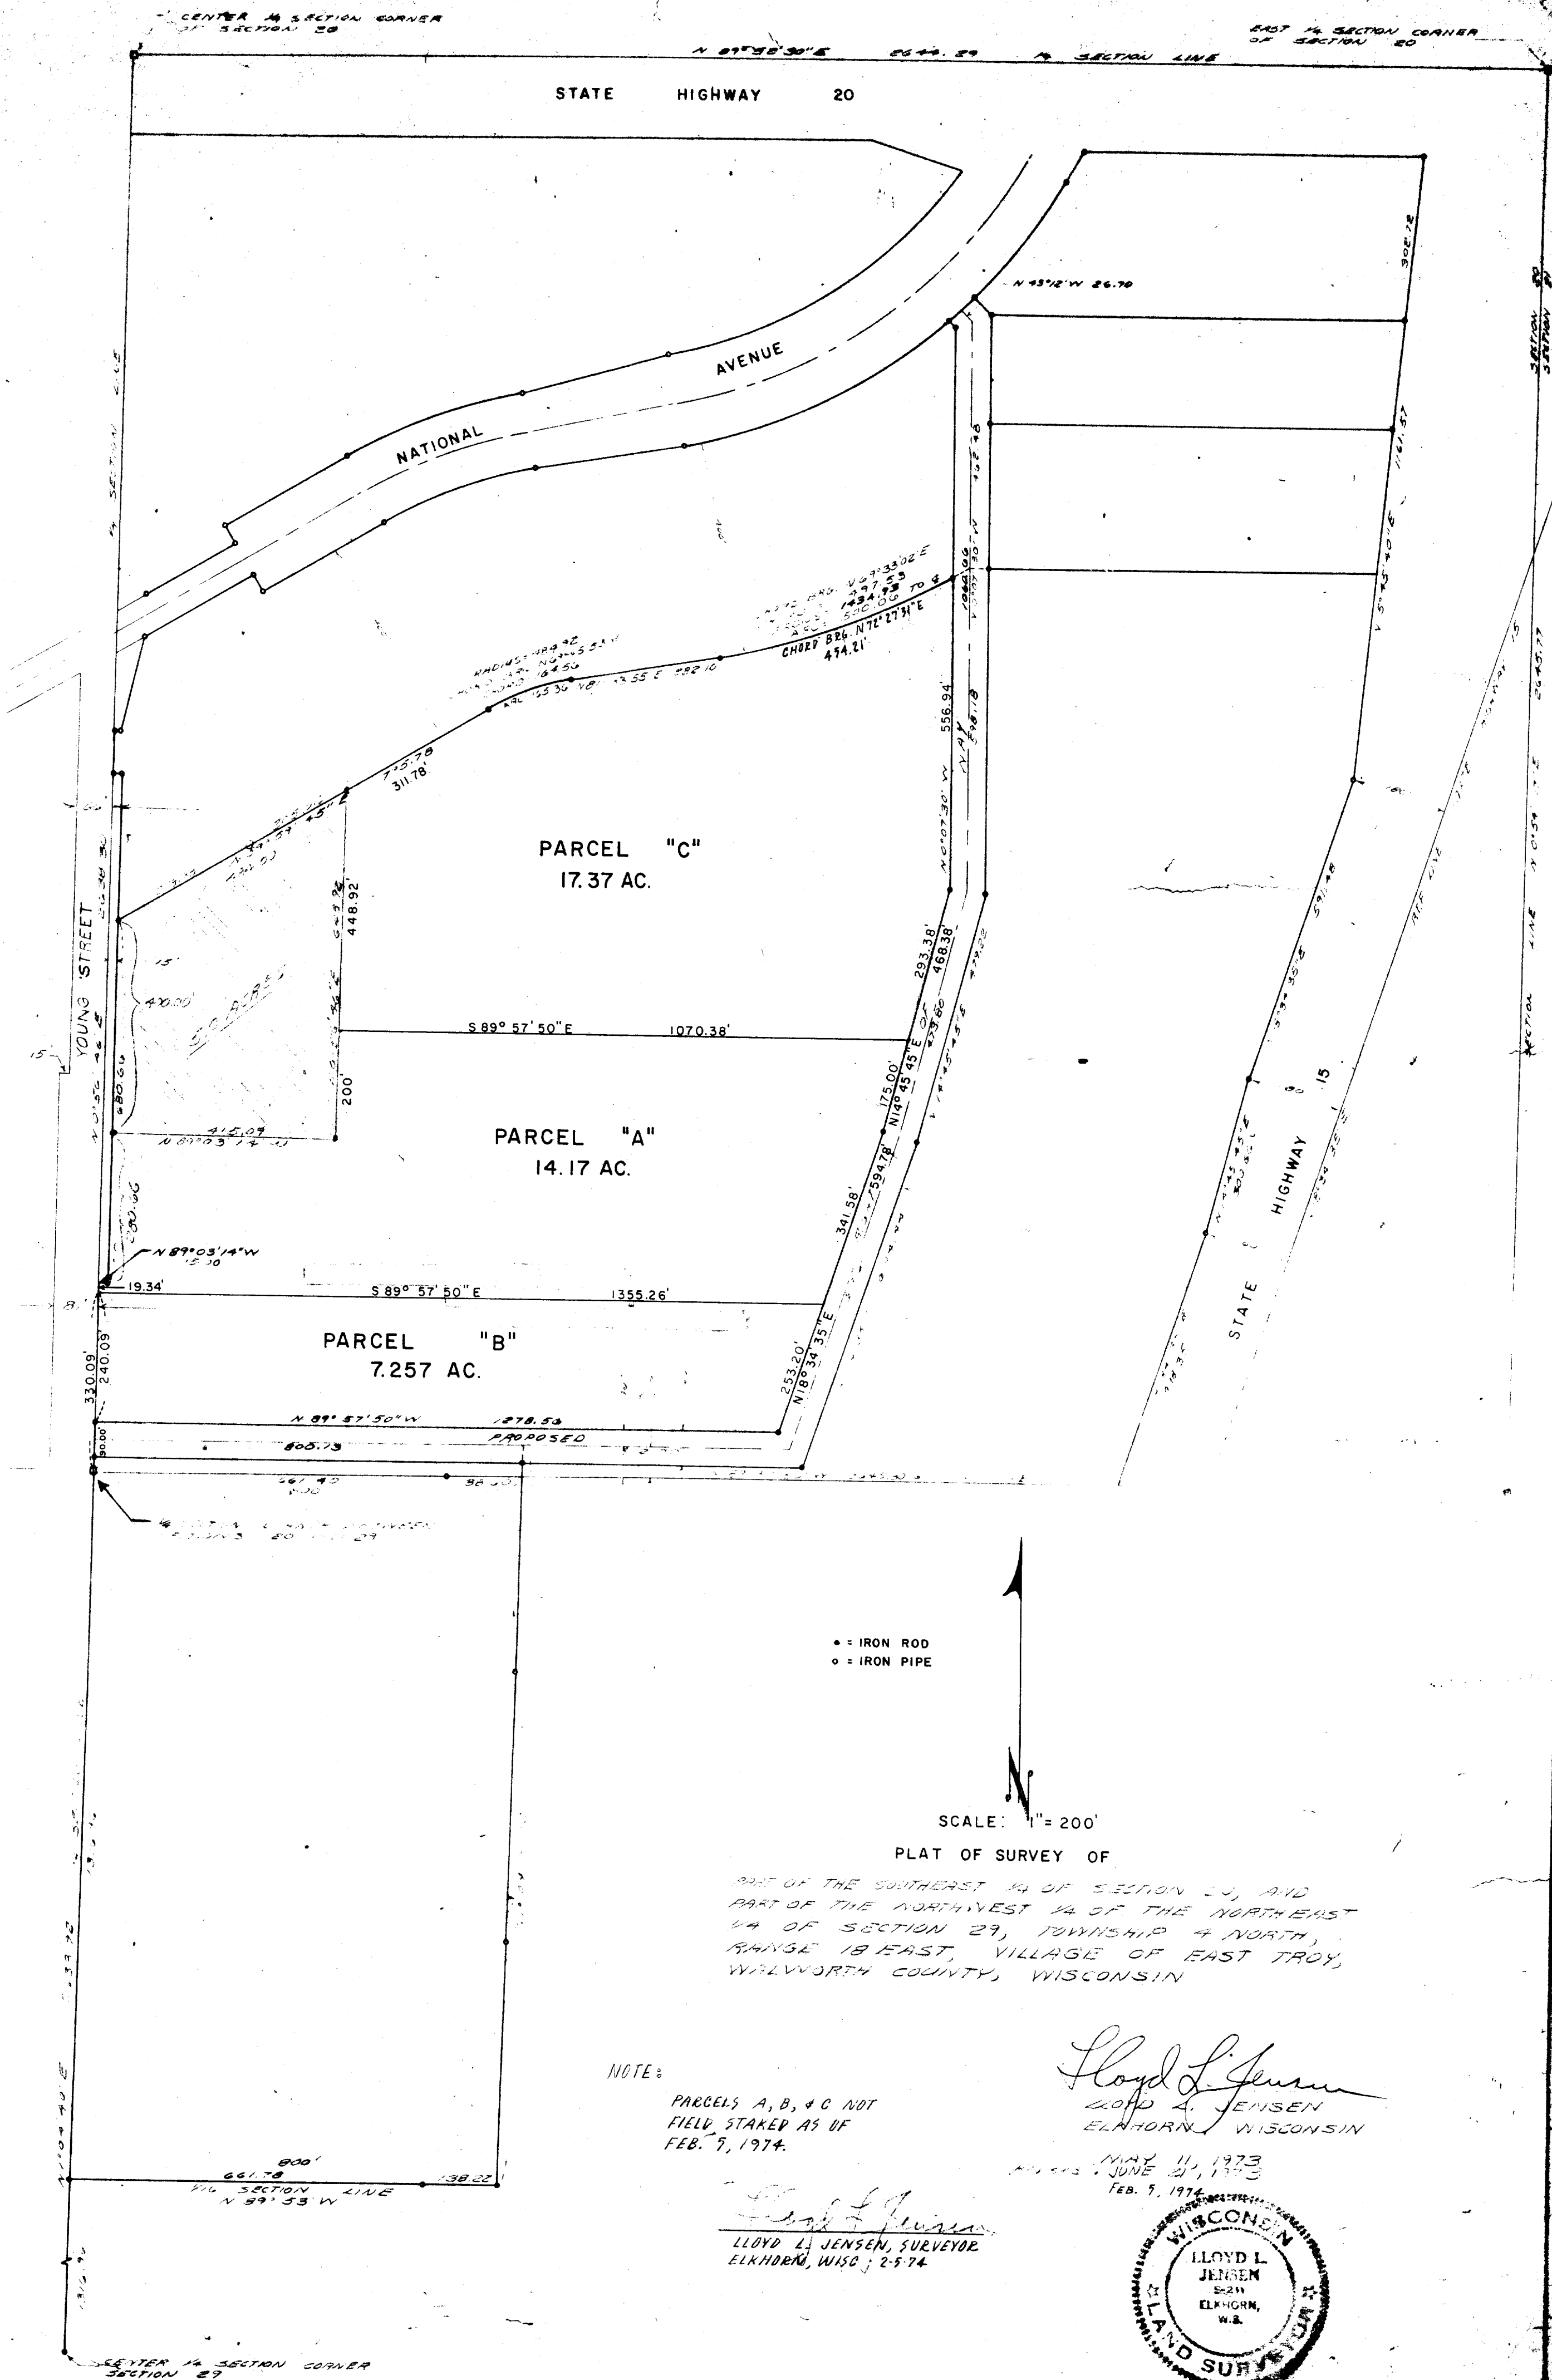

UP-20983, 20984

UP-2074
UP-20981
UP-20982
UP-20983