


UP-146B

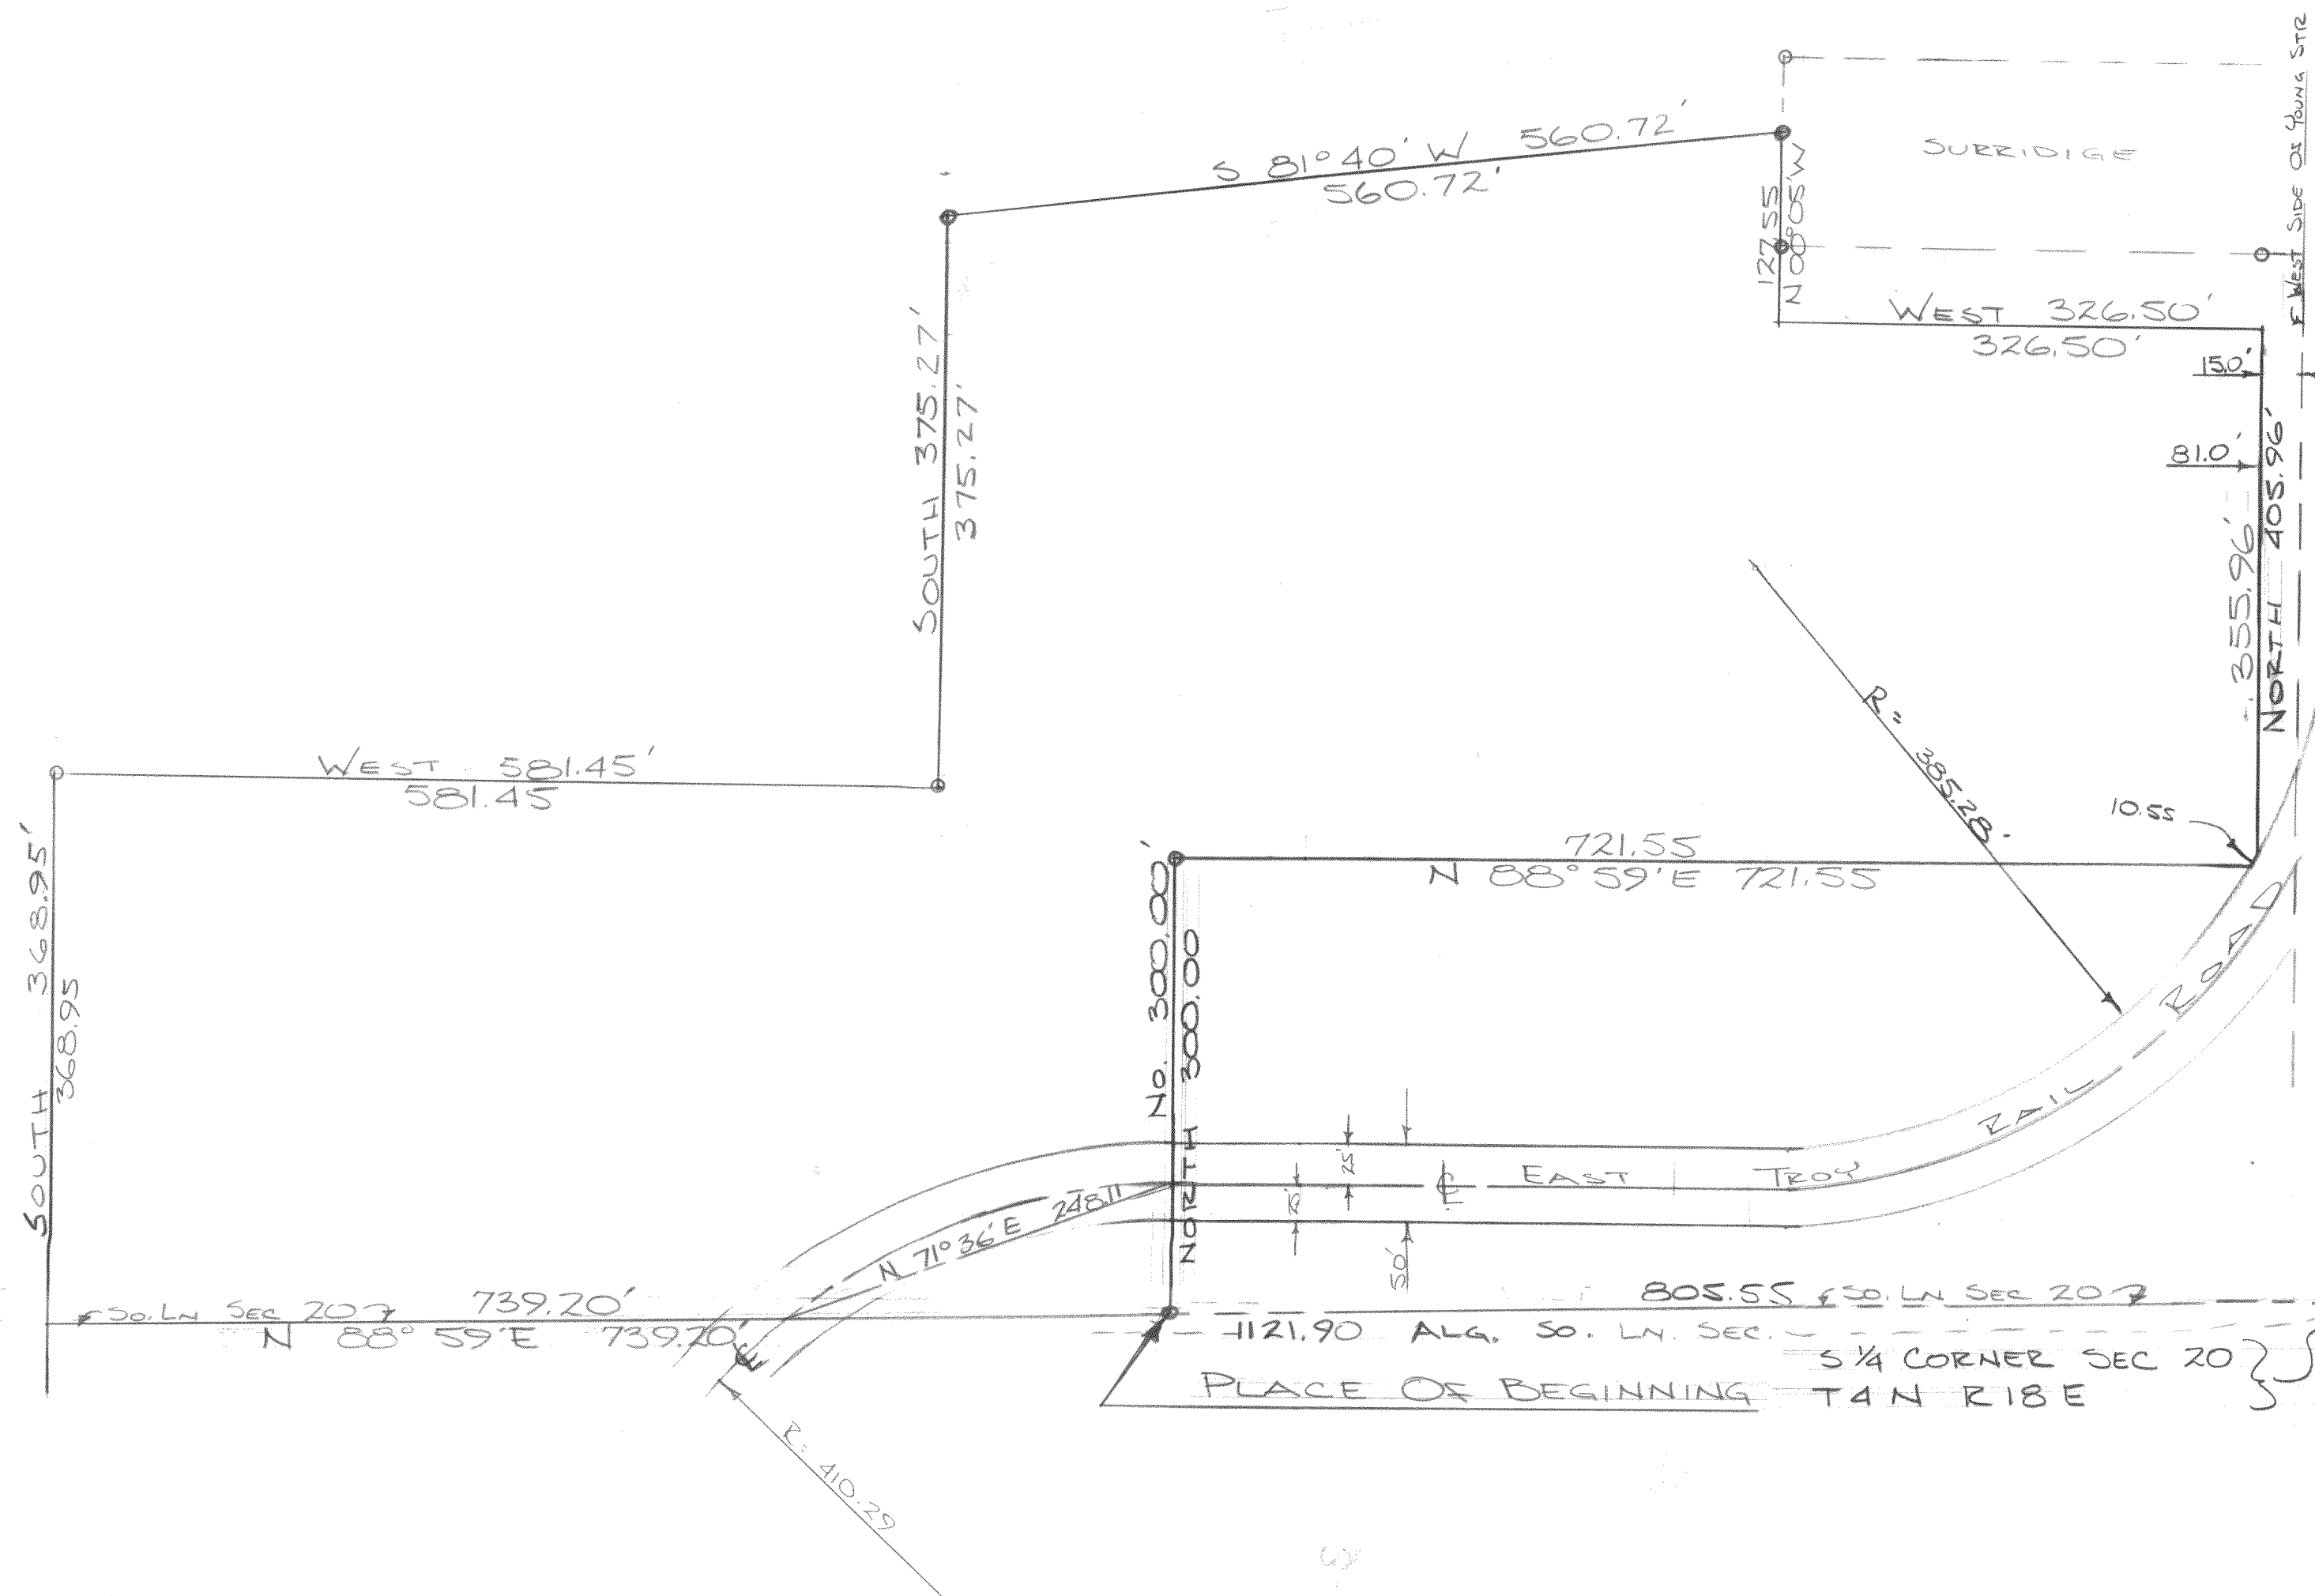

REVISIONS							
NO.	DATE	SCALE	MATERIAL	DRAWING NO.	DATE	APP'D	
1							
2							
3							
4							
5							

