

PLAT OF SURVEY



THE SOUTH 66 FEET OF LOT 2 BLOCK 14, OF THE ORIGINAL PLAT OF THE VILLAGE OF EAST TROY, being a Subdivision of a part of Sections 19, 20, 29 and 30, Town 4 North, range 18 East, in the Village of East Troy, Walworth County, Wisconsin.

Surveyed for: Cheryl Gavinski

Property address: 2146 Mill Street

66' WIDE

MILL STREET

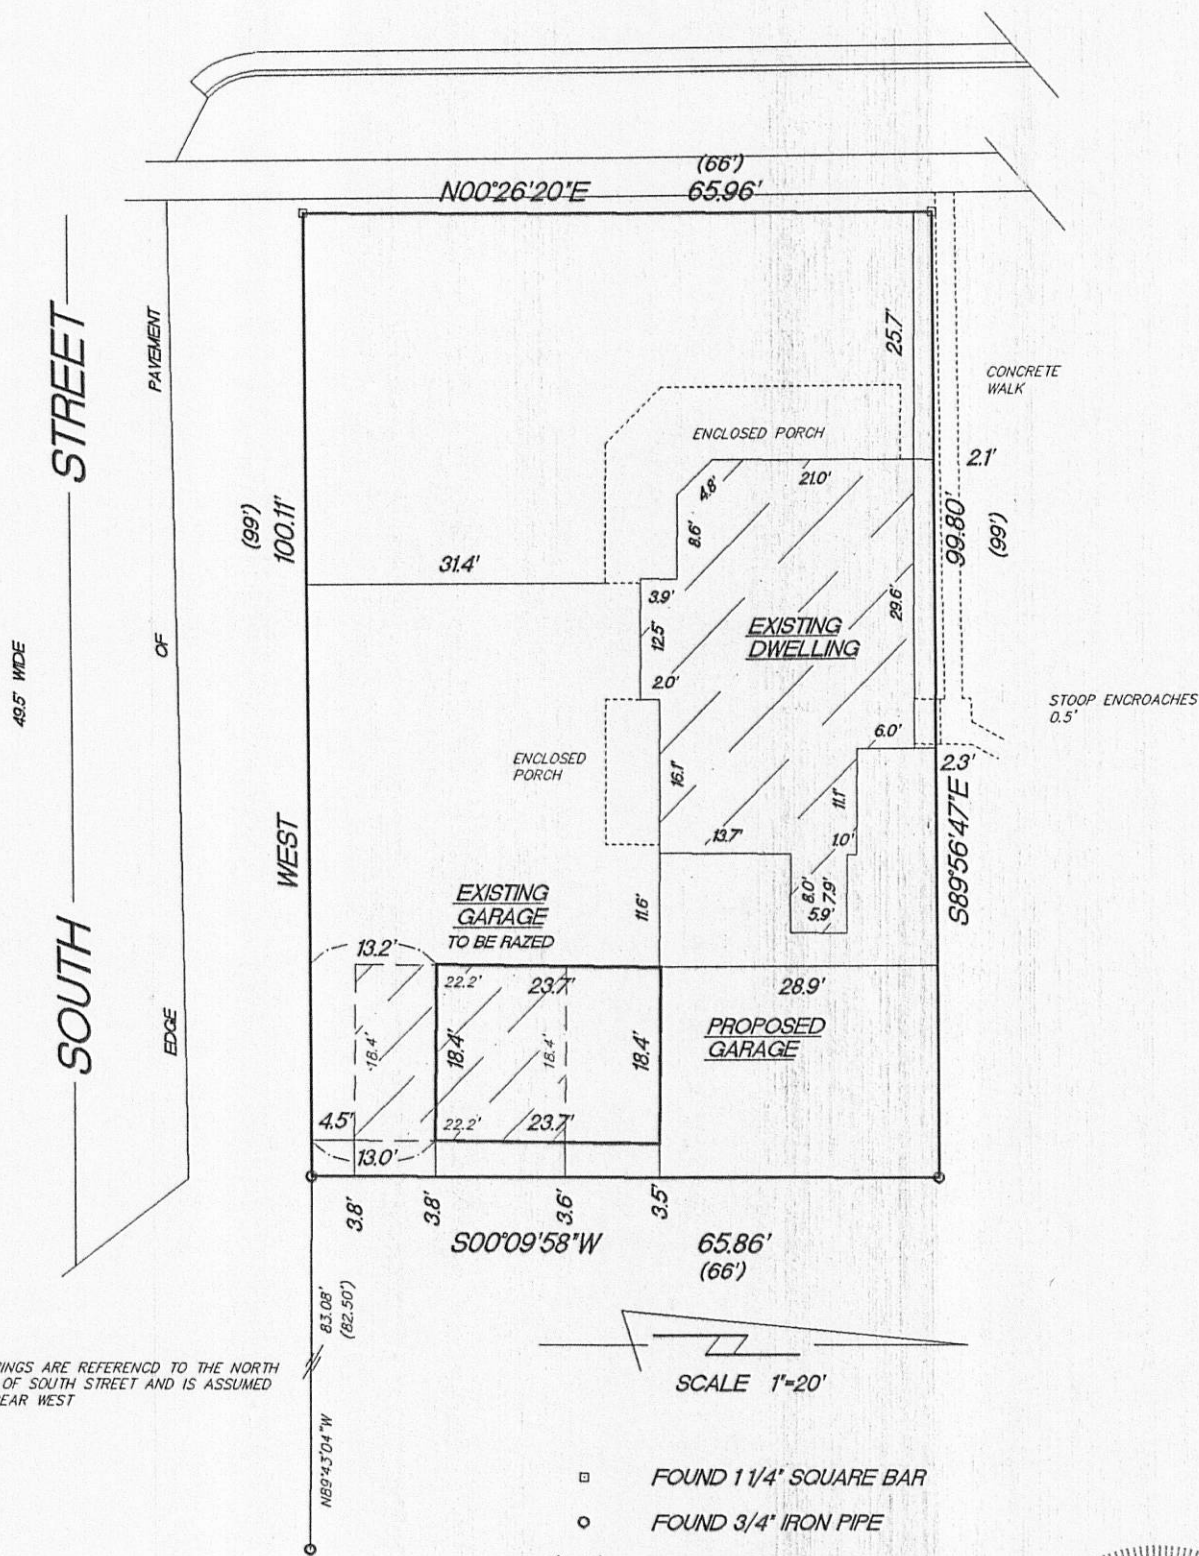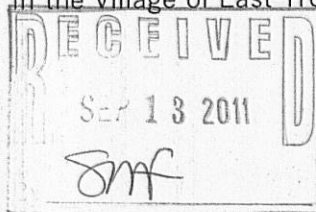


"I hereby certify that I have surveyed the above described property and that the above map is a true representation thereof and shows the size and location of the property, its exterior boundaries, the location of all visible structures and dimension of all principal buildings thereon, boundary fences, apparent easements, roadways and encroachments if any."

"This survey is made for the use of the present owners of the property, and also those who purchase, mortgage or guarantee the title thereto within one year from date hereof."

KETTLE MORaine SURVEYING INC.
 575 W36245 Wilton Road
 Eagle Wisconsin 53119
 P.O. Box 357
 (262) 594-3484

Terrance E. Pisarek R.L.S.

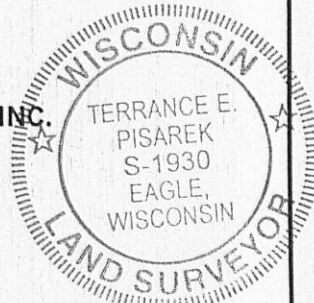

THIS IS NOT AN ORIGINAL SURVEY UNLESS THE SEAL IS RED.

3/31/11

DATE

TEP

FIELD WORK BY

TEP

DRAWN BY

11006

JOB NUMBER

ROP-140

003-984