


Map of Sand in the NE 1/4 of Section No. 25
T 2 N R 16 E, upon which the Elkhorn
Light and Water Plant is located

Scale 1 inch = 25 feet October 31, 1927.

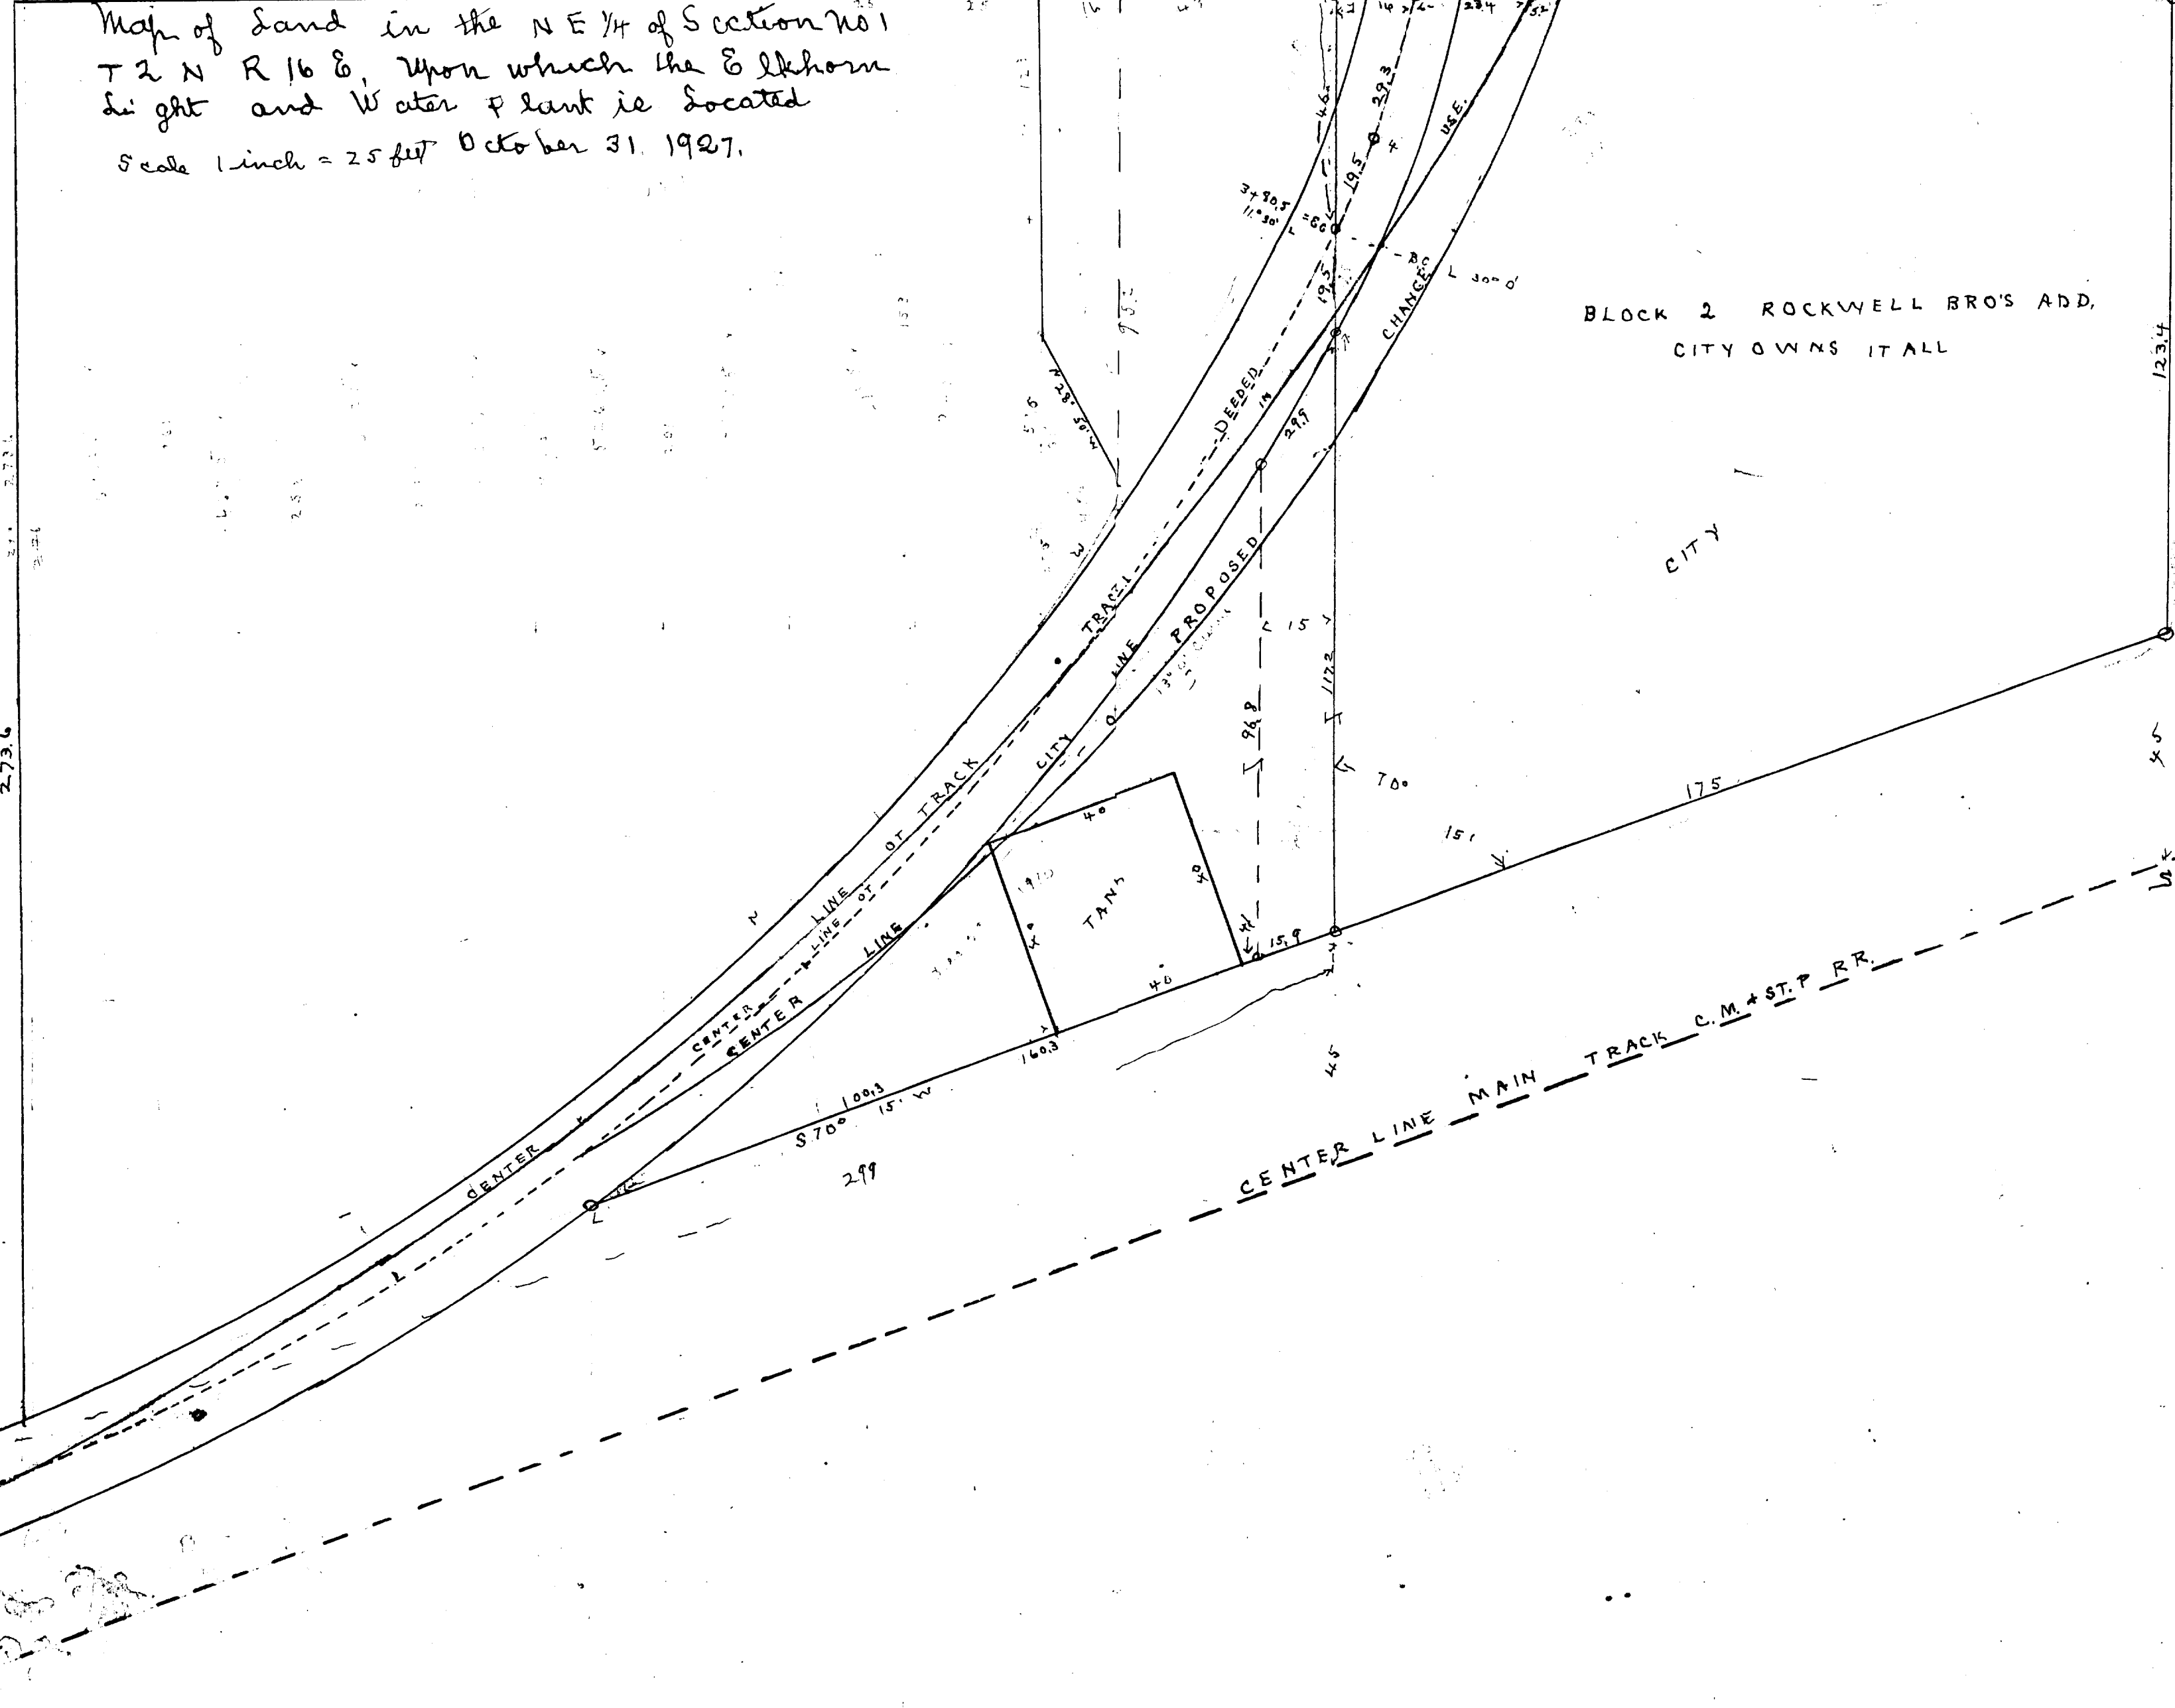

YRWXmisc