


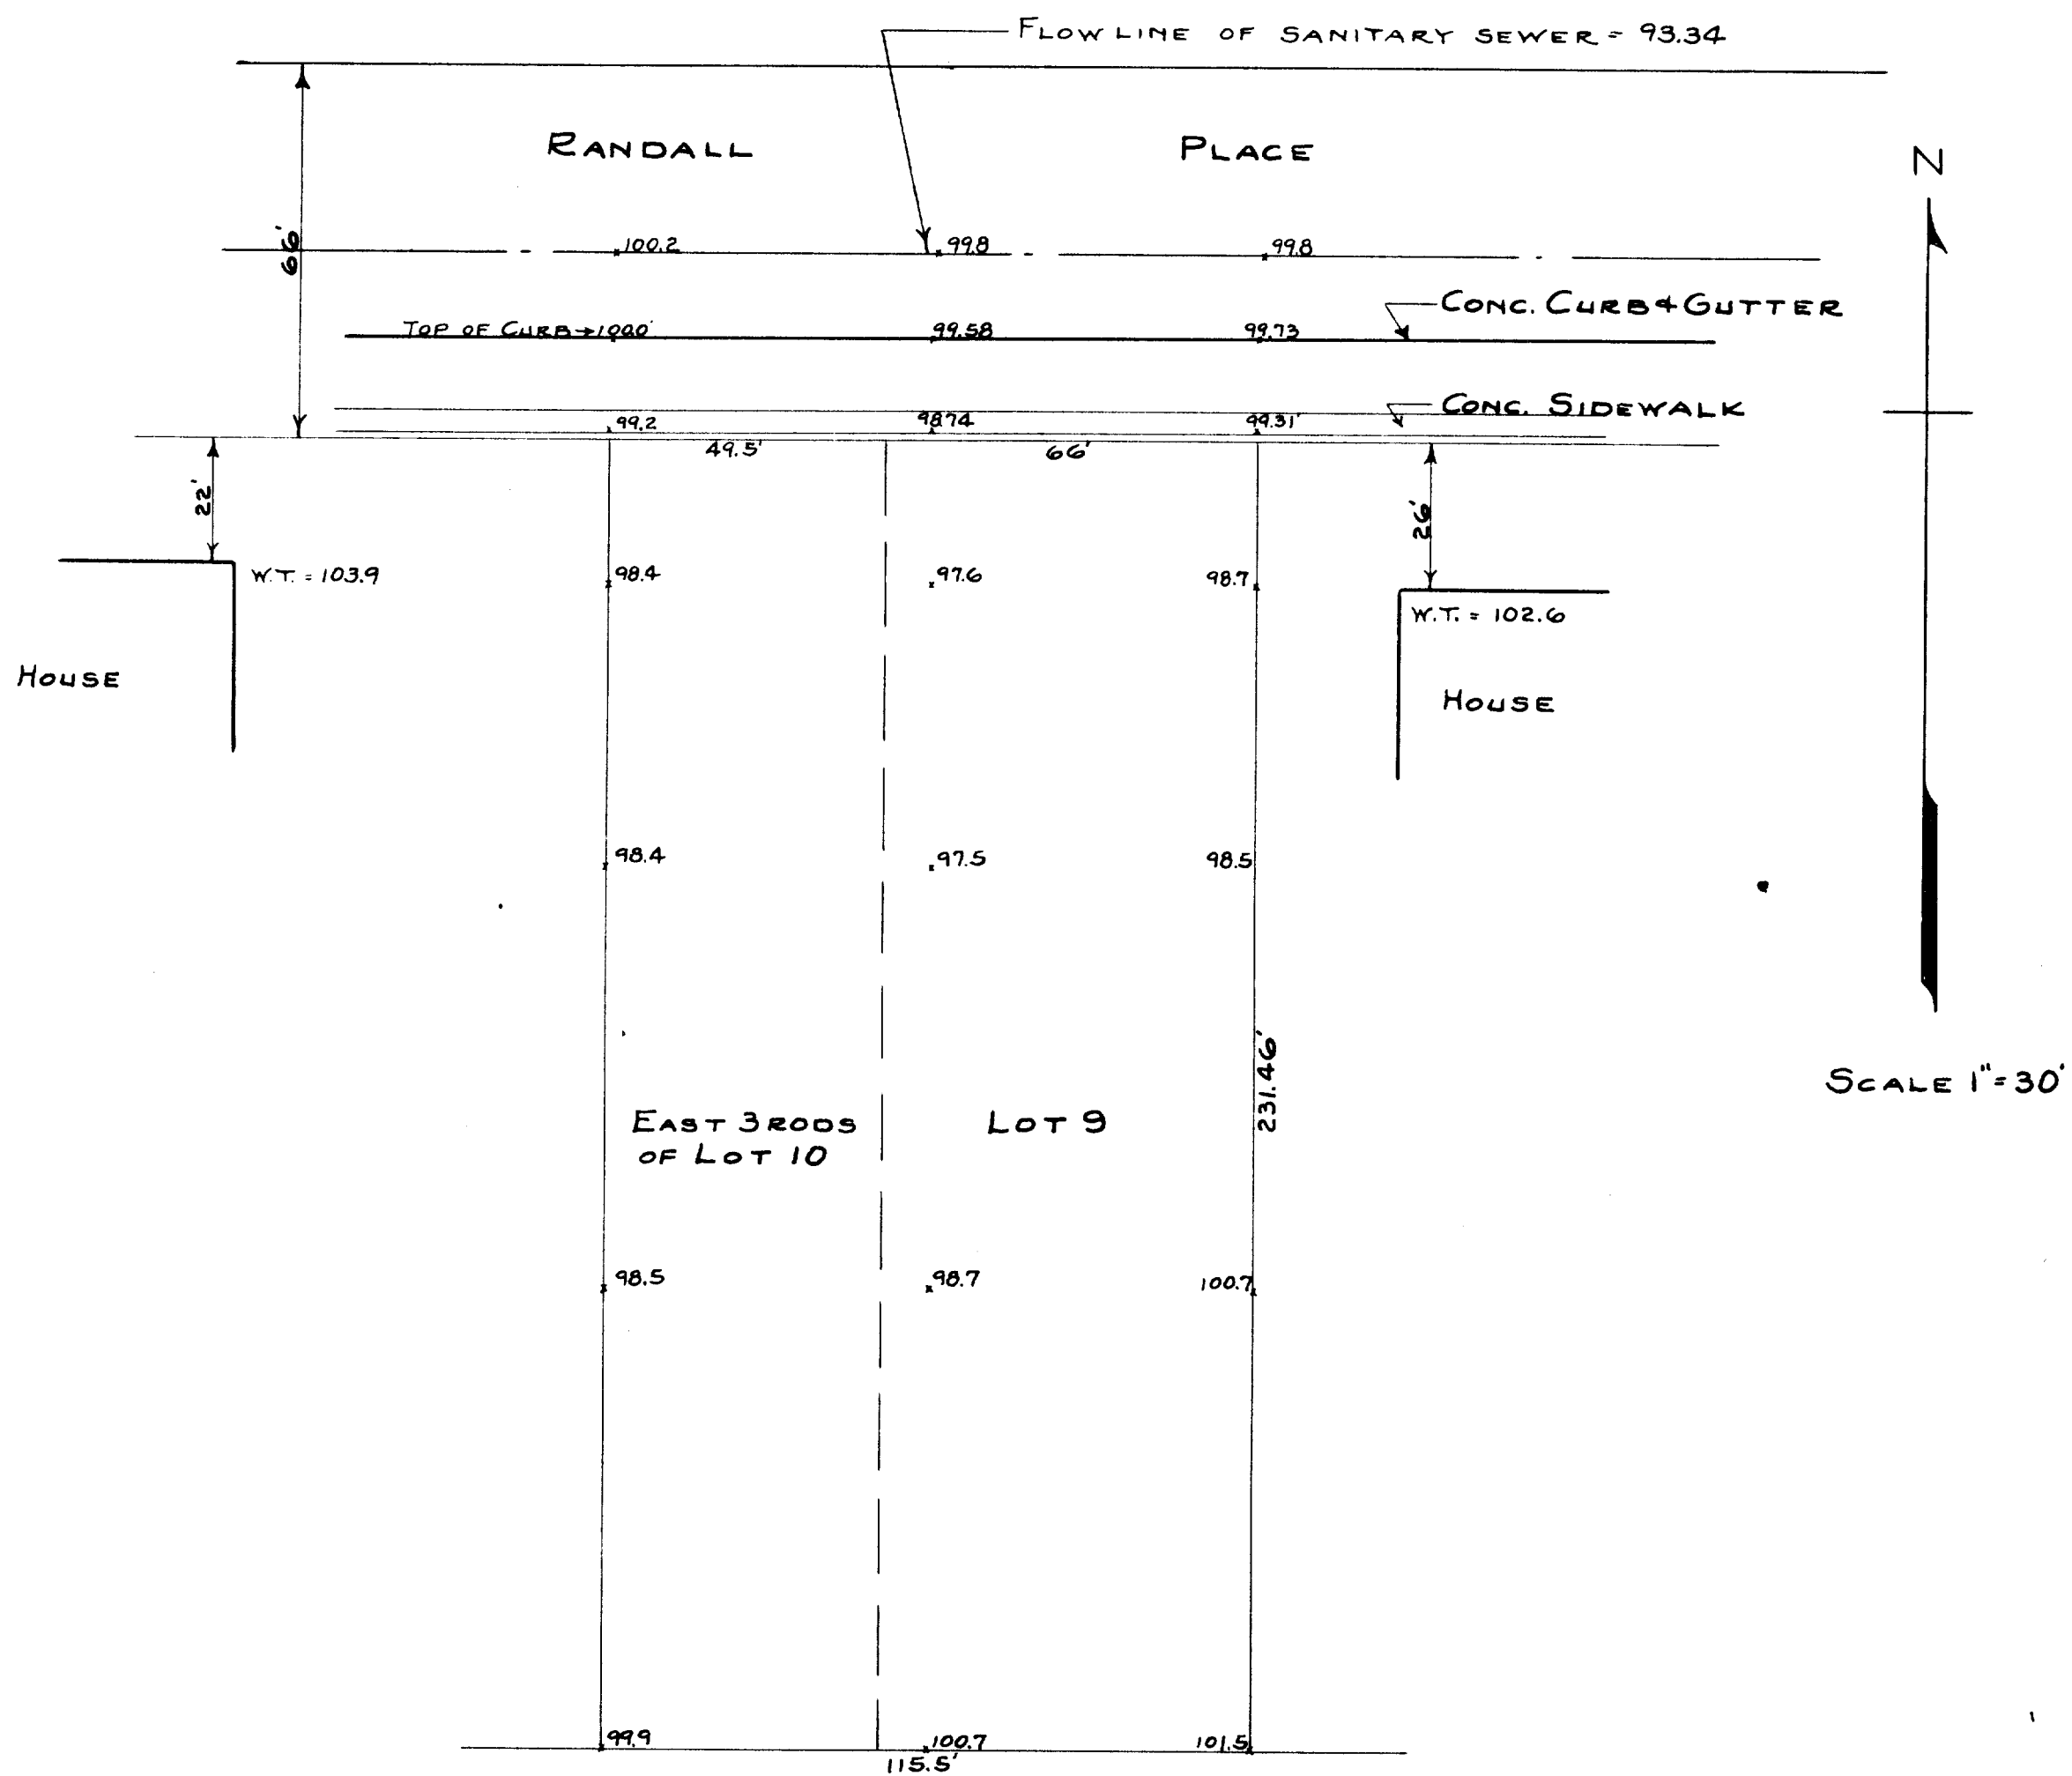

PLAT OF ELEVATIONS ON LOT 9 AND THE
EAST 3 RODS OF LOT 10 OF BLOCK 2 OF
HODGES ADDITION TO THE CITY OF ELKHORN,
WALWORTH COUNTY WISCONSIN.

AUG. 1945

Lloyd Jensen
COUNTY SURVEYOR