

PLAT OF SURVEY
-OF-



LOT 48 OF URBANDALE SUBDIVISION, LOCATED
IN THE SOUTHEAST 1/4 AND SOUTHWEST 1/4 OF
THE NORTHWEST 1/4, AND THE SOUTHWEST 1/4
OF THE NORTHEAST 1/4, ALL IN SECTION 1,
TOWNSHIP 2 NORTH, RANGE 16 EAST, IN THE
CITY OF ELKHORN, WALWORTH COUNTY, WIS-
CONSIN.

SURVEY FOR: SOUTHEASTERN W. HOUSING CORP.

PROPOSED ADDRESS: _____ DAVIS STREET

PROPOSED FN. FL.: _____

PROPOSED YD. GR.: _____

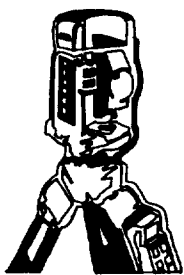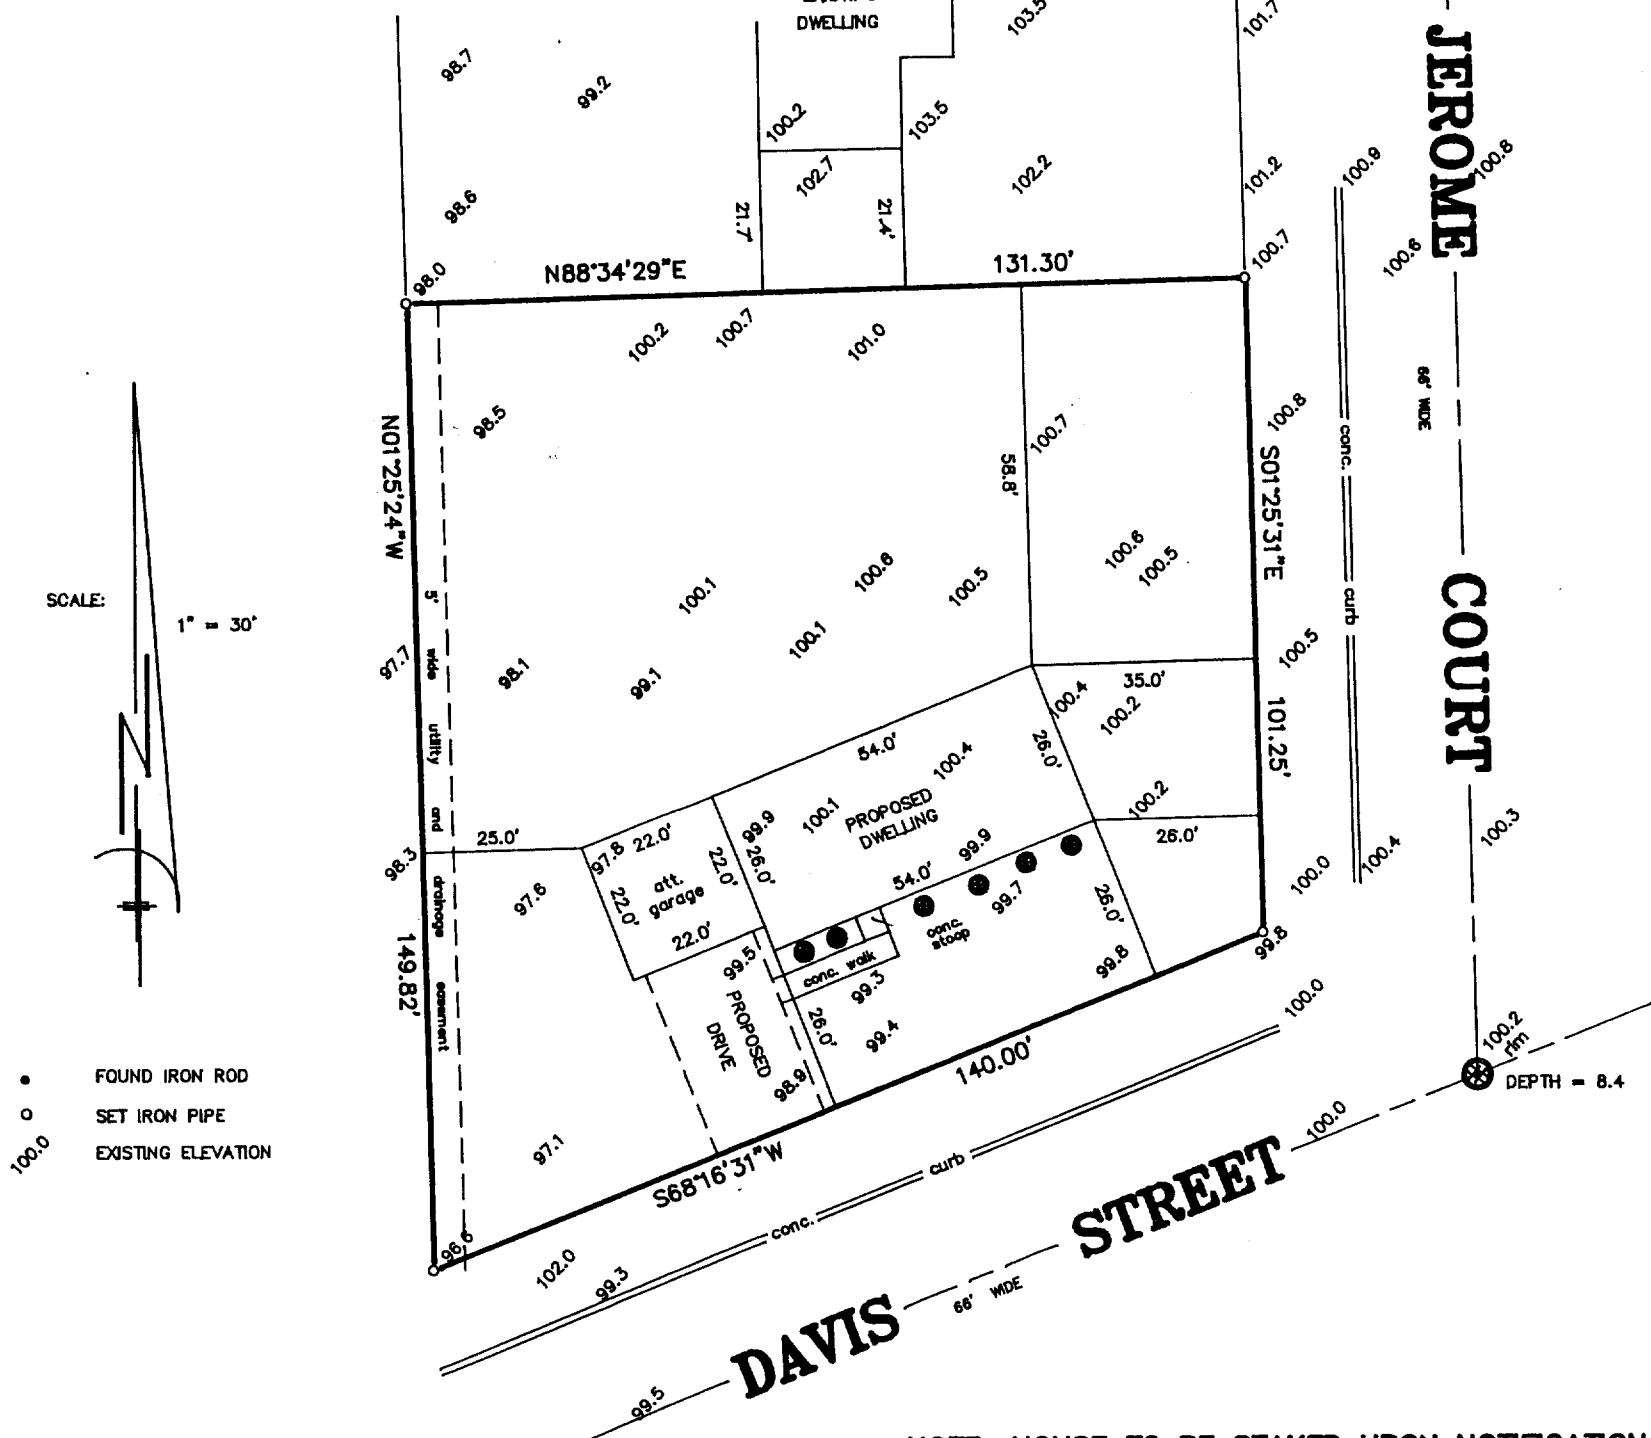

Yu-48
004-1104