


YA654

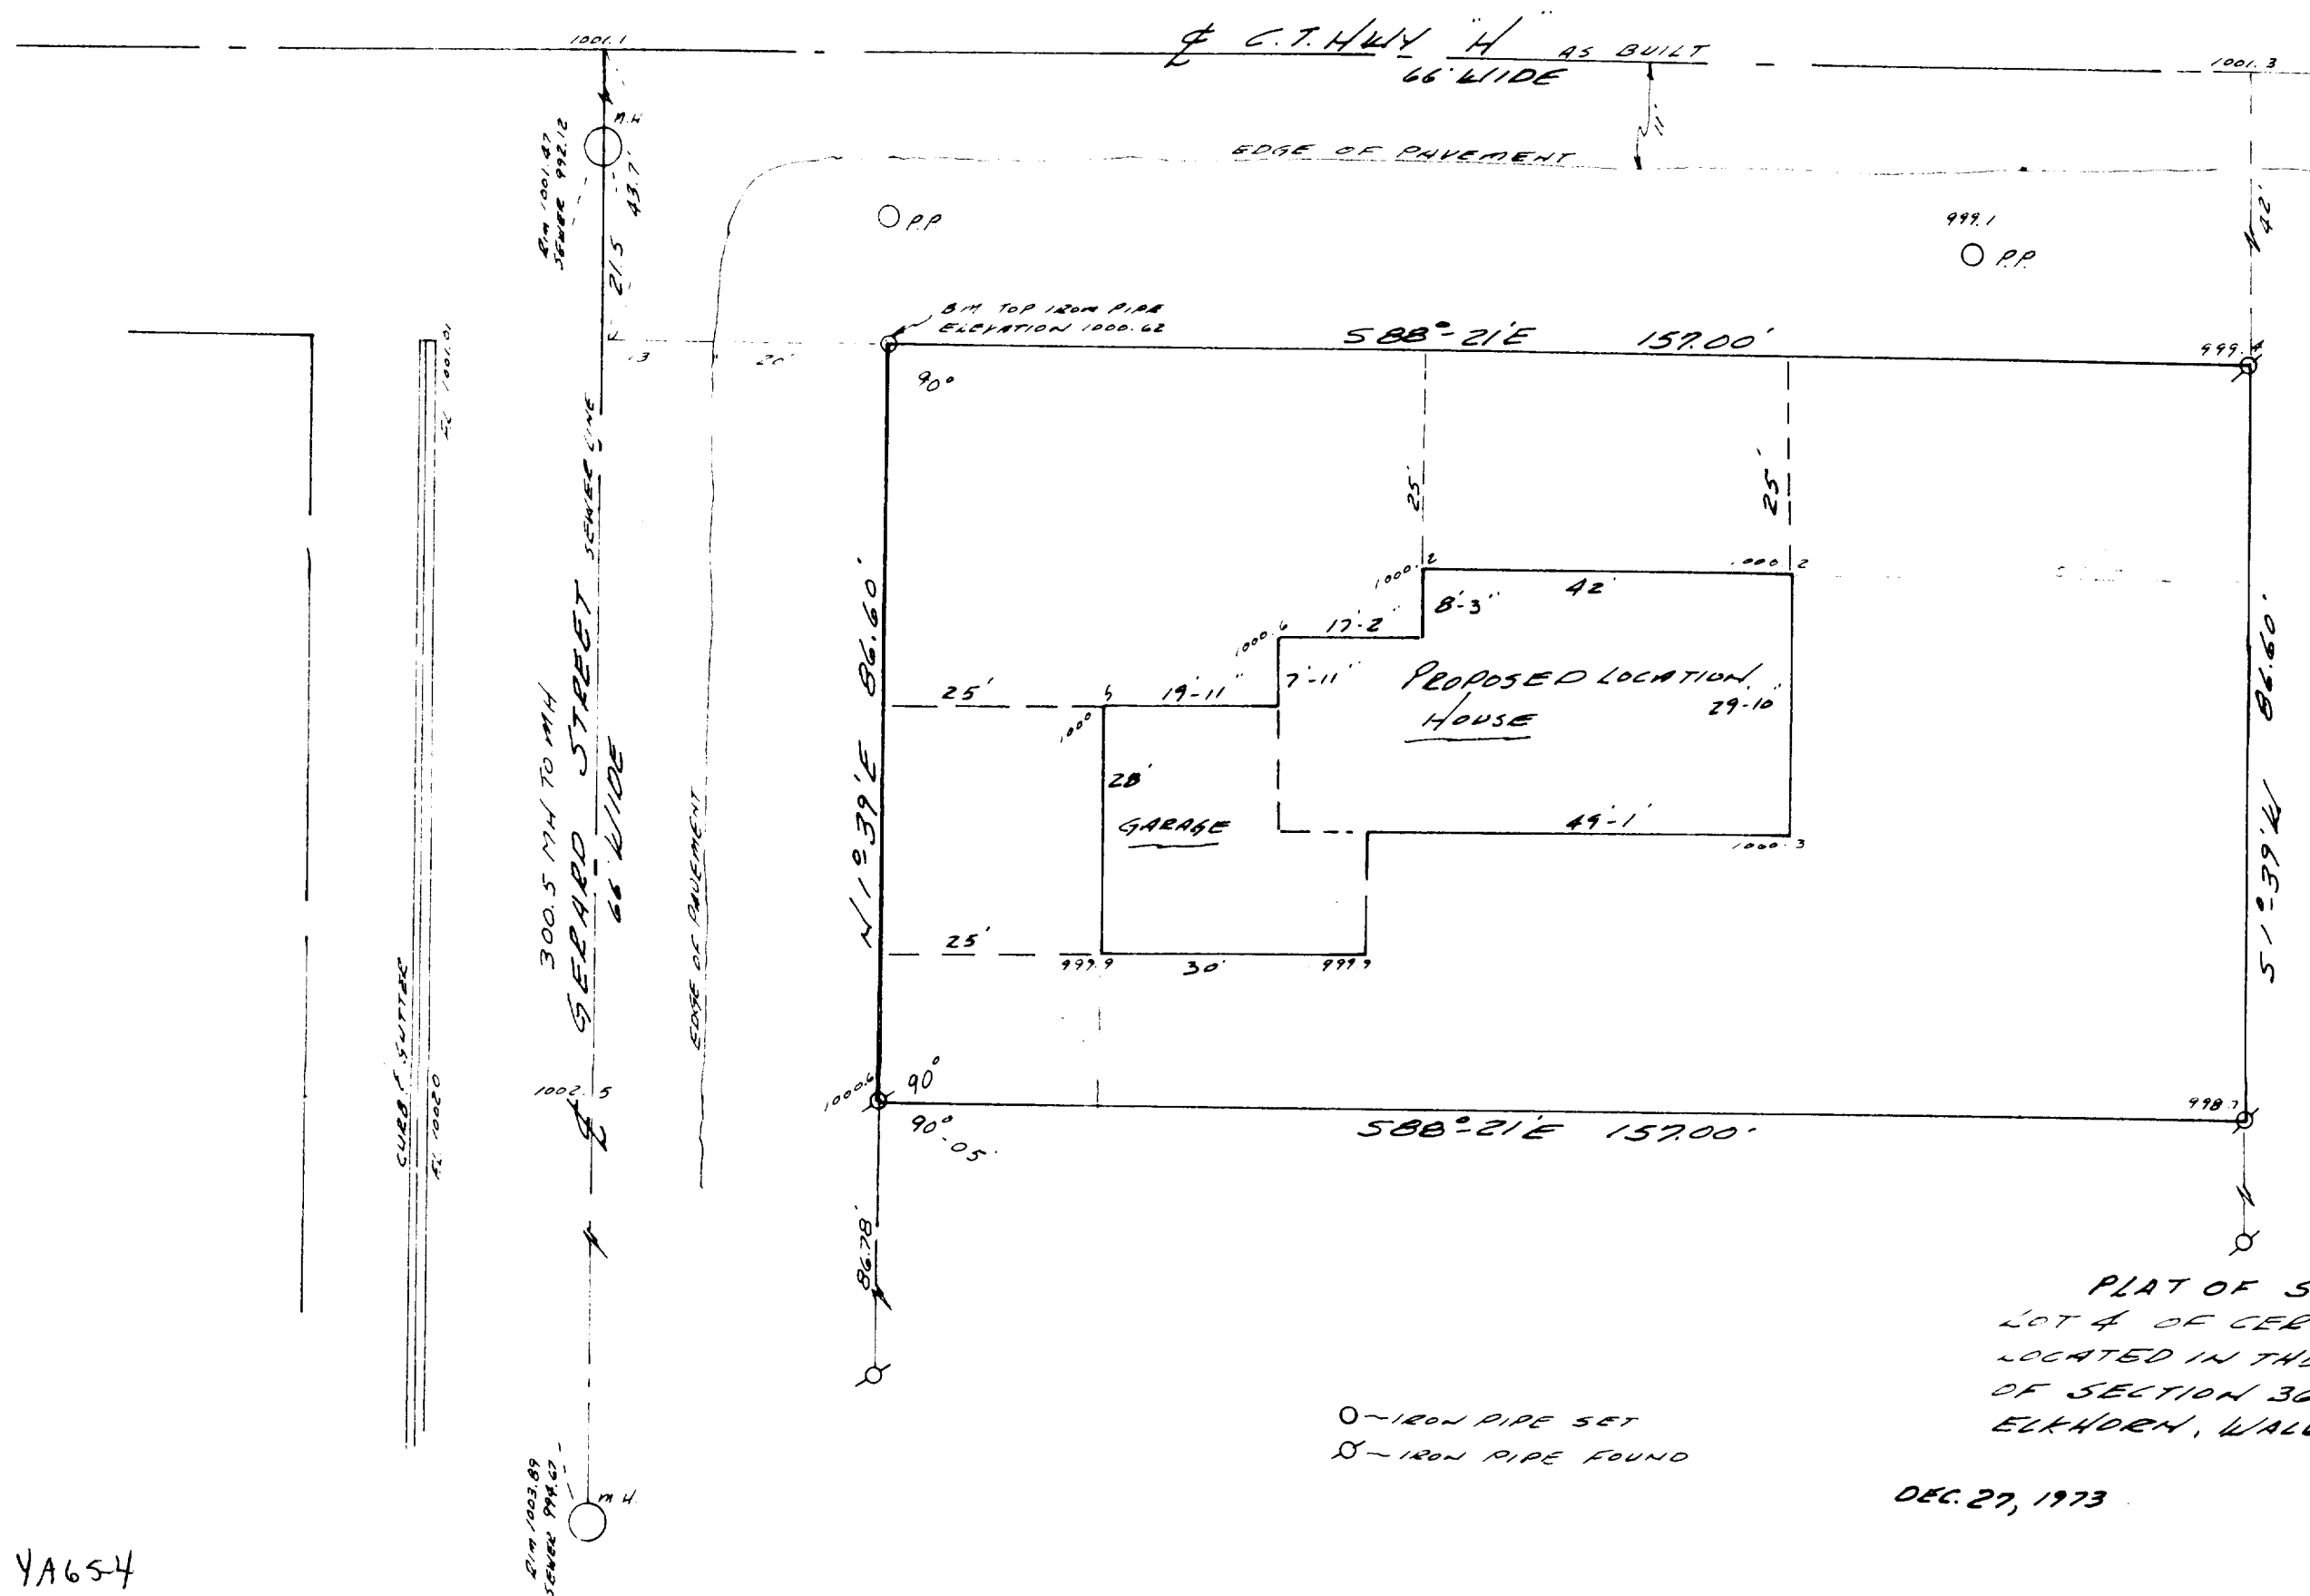

N

SCALE 1" = 20'

Thomas P. H. Jones

PLAT OF SURVEY OF
LOT 4 OF CERTIFIED SURVEY NO. 65
LOCATED IN THE NW¹/₄ OF THE NE¹/₄
OF SECTION 36, T3N R16E, CITY OF
ELKHORN, WALKER COUNTY, WIS.

DEC. 27, 1973

4-110J